




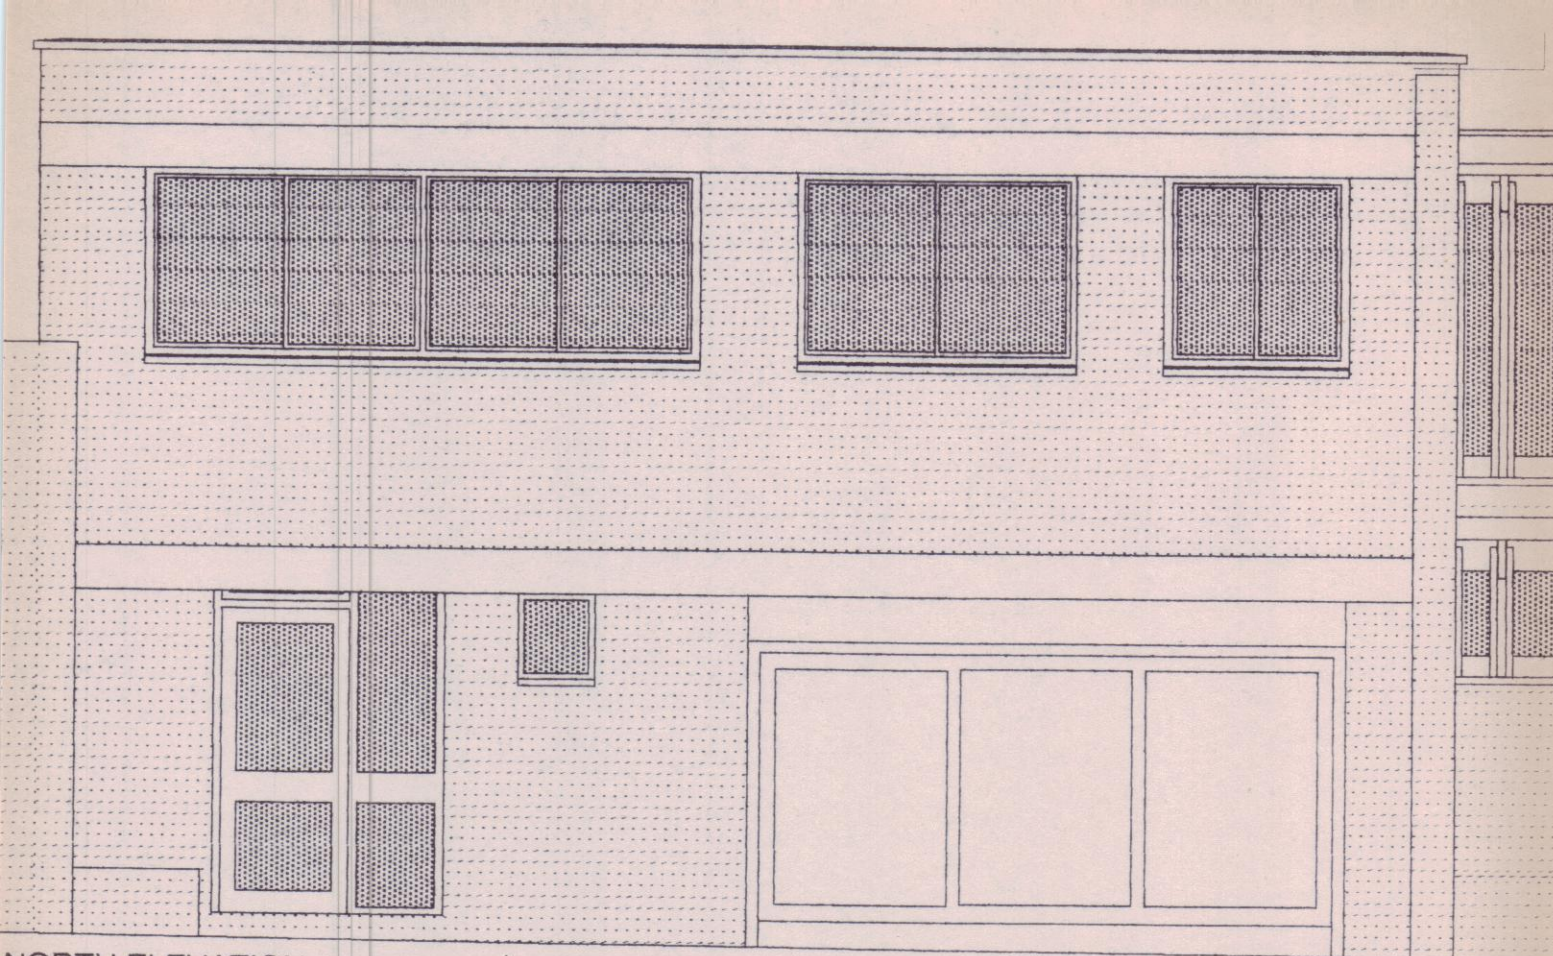


NORTH ELEVATION

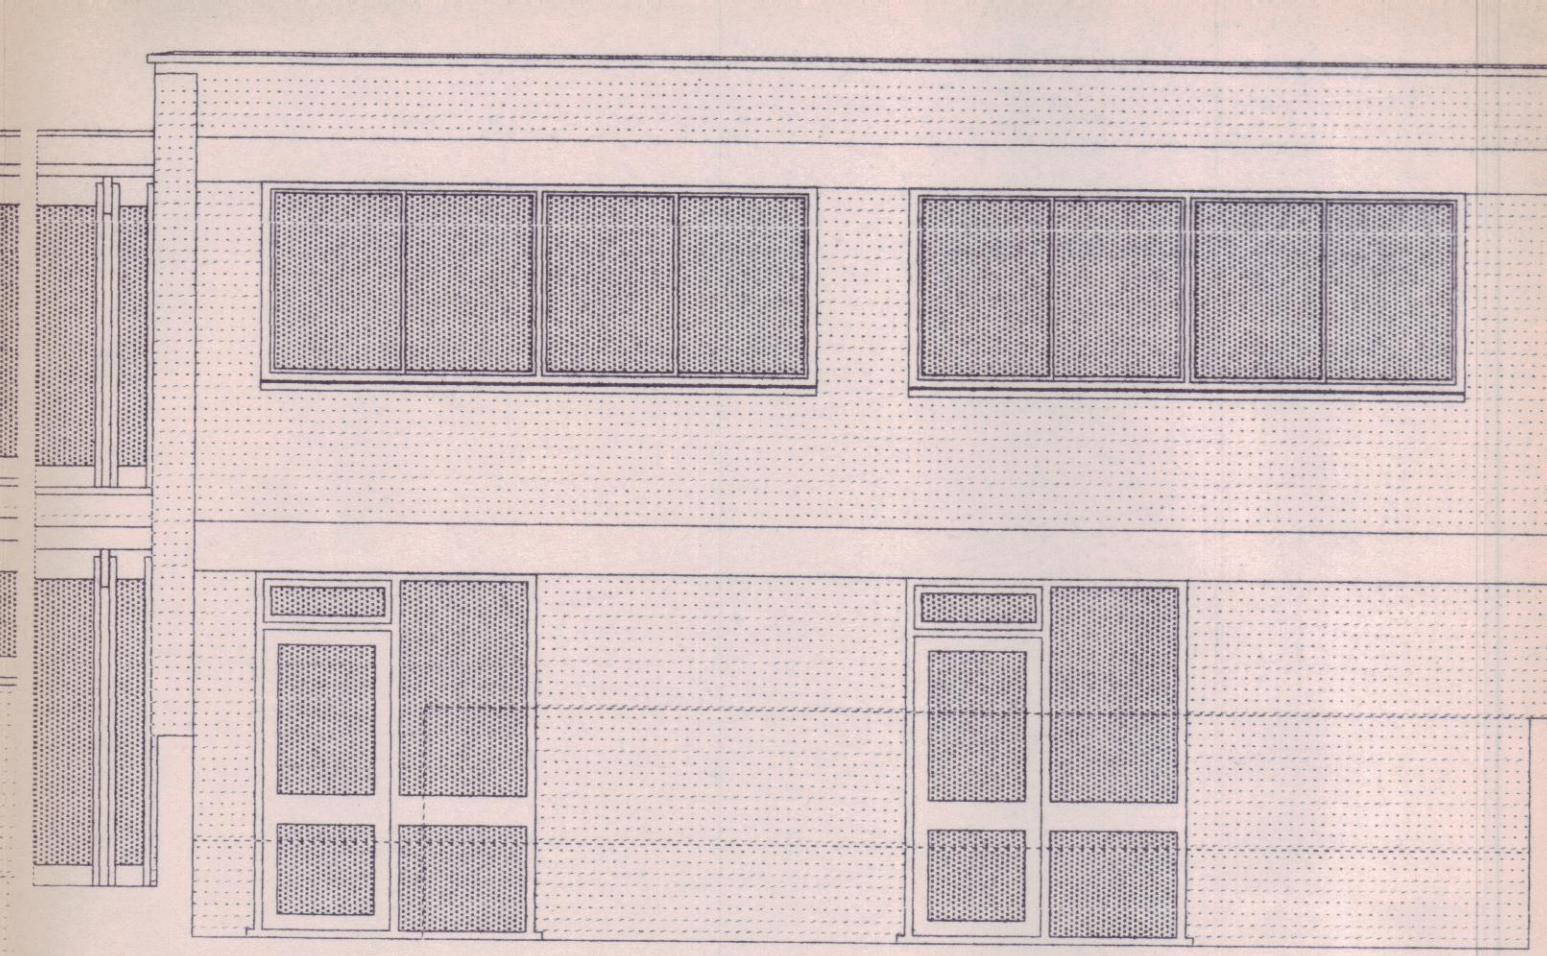


SOUTH ELEVATION

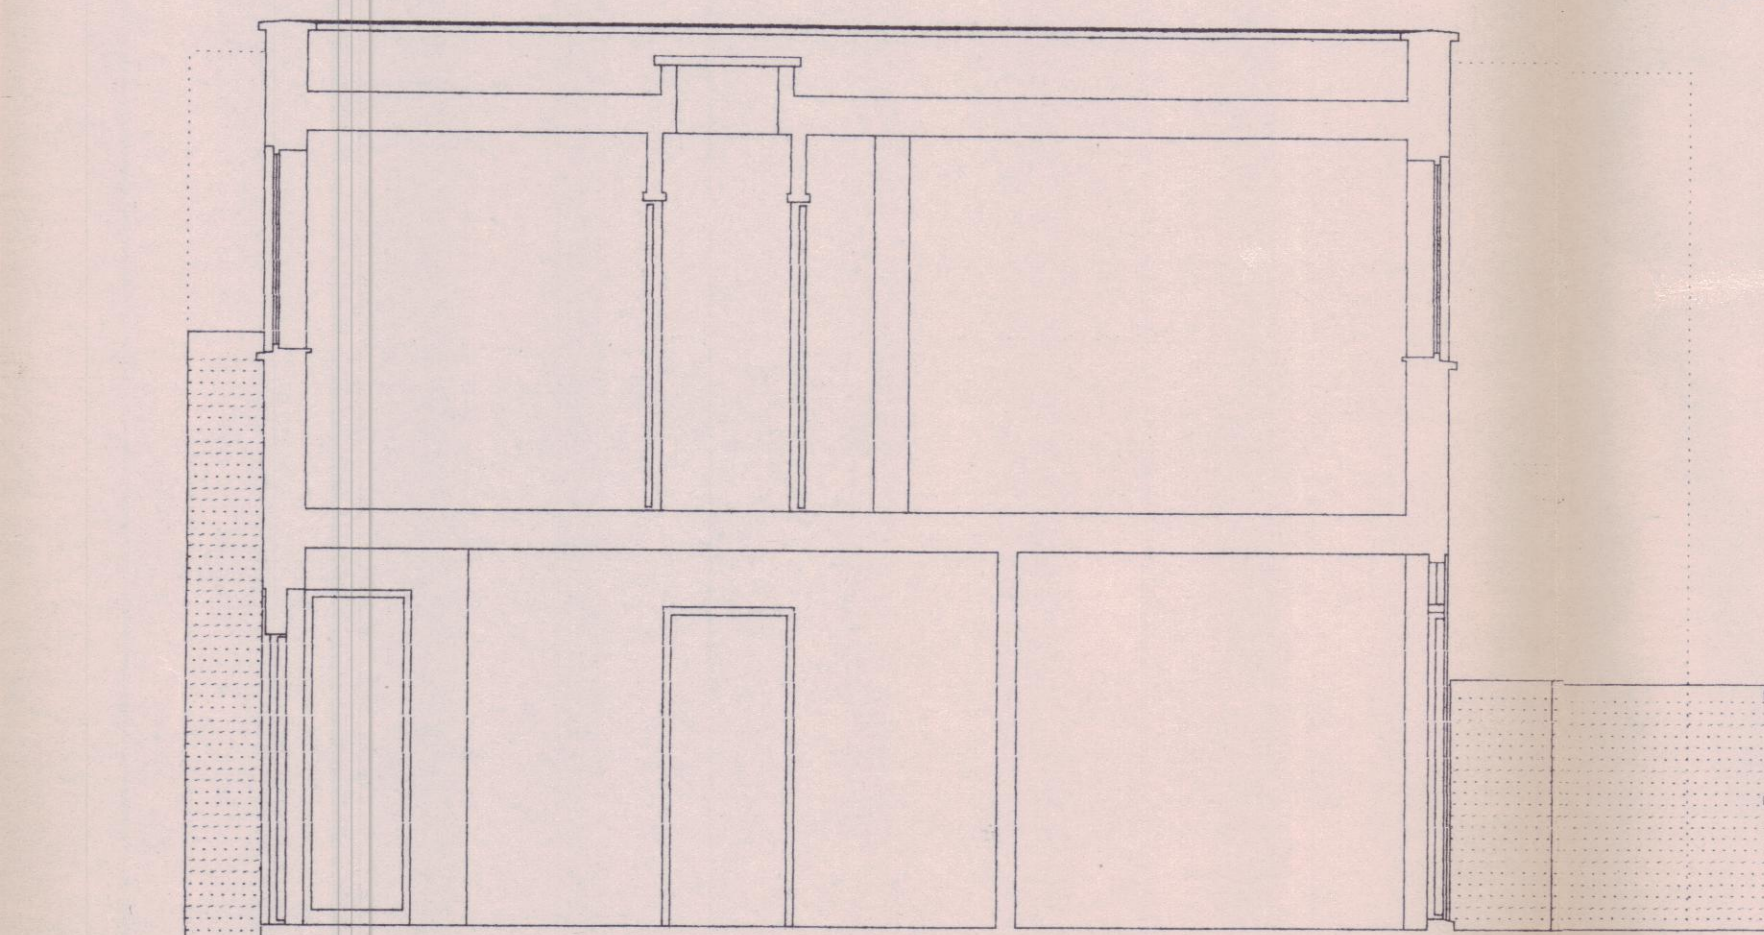


SECTION A-A

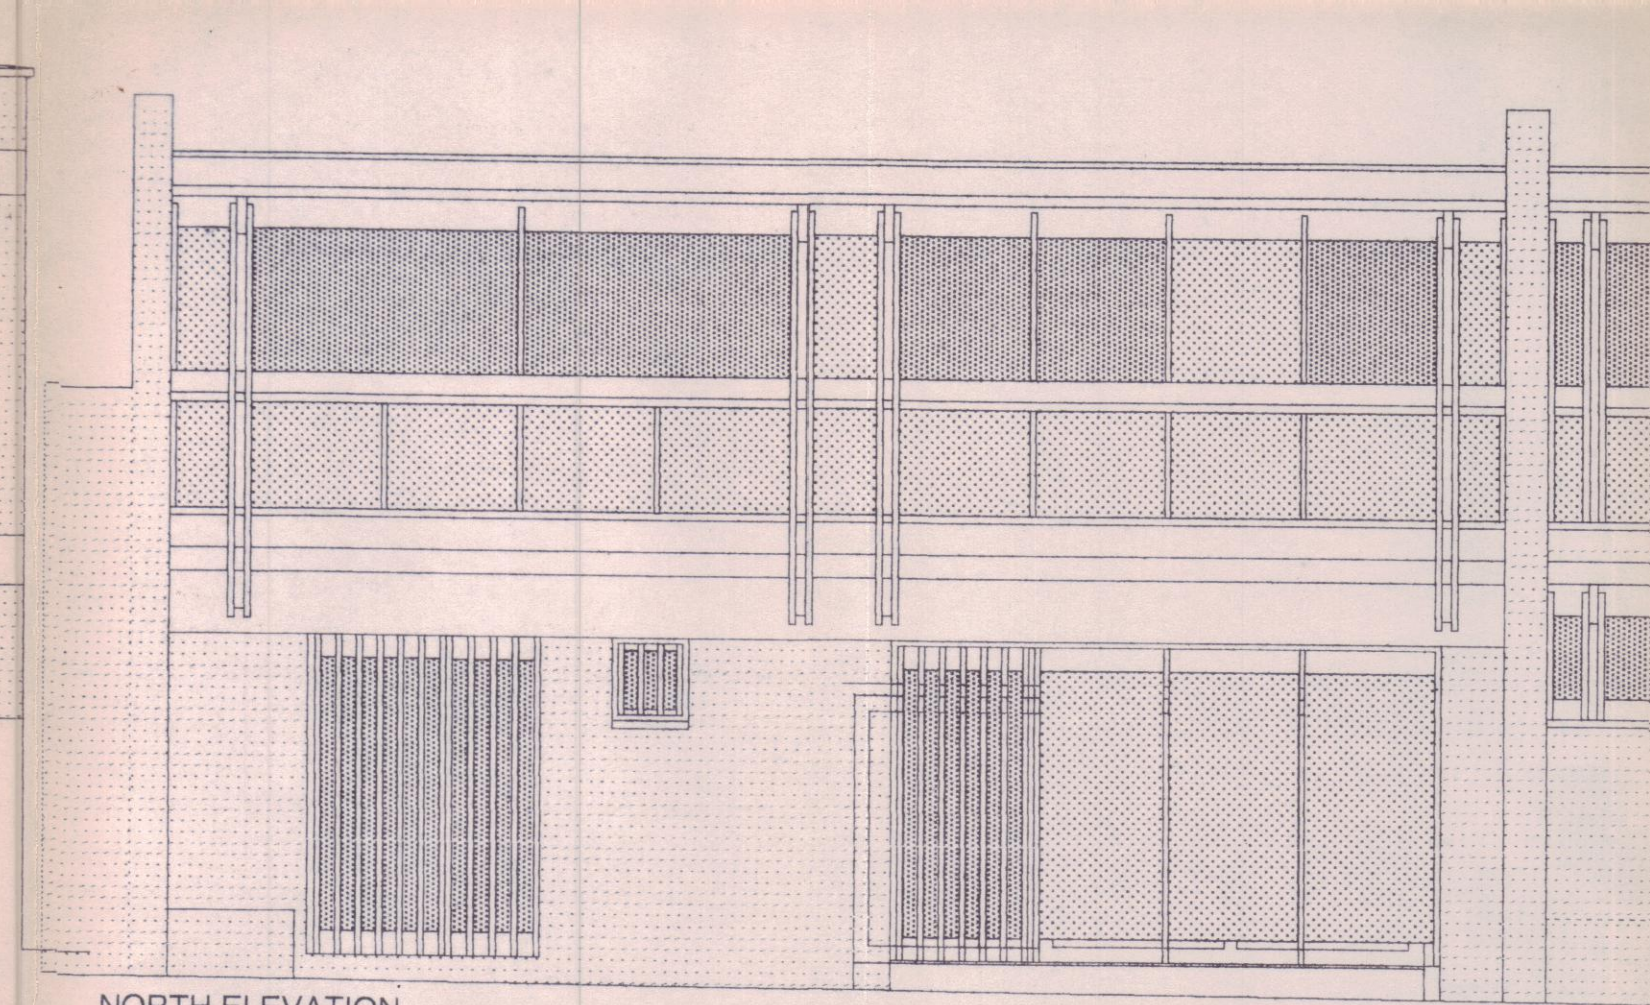


NORTH ELEVATION

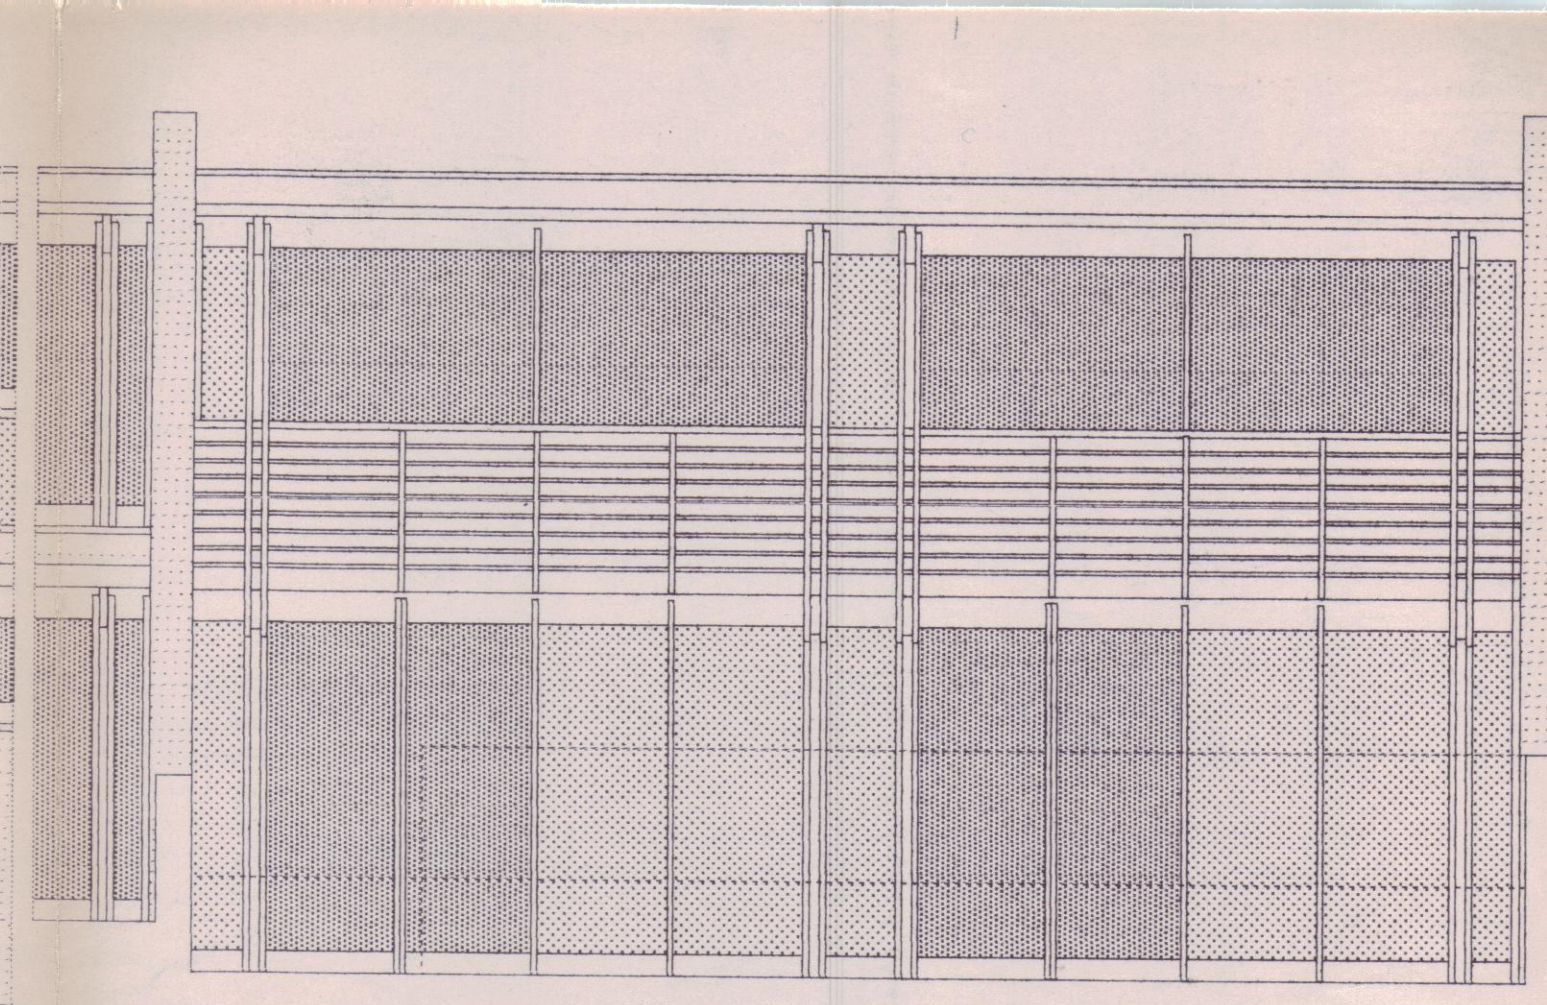


SOUTH ELEVATION

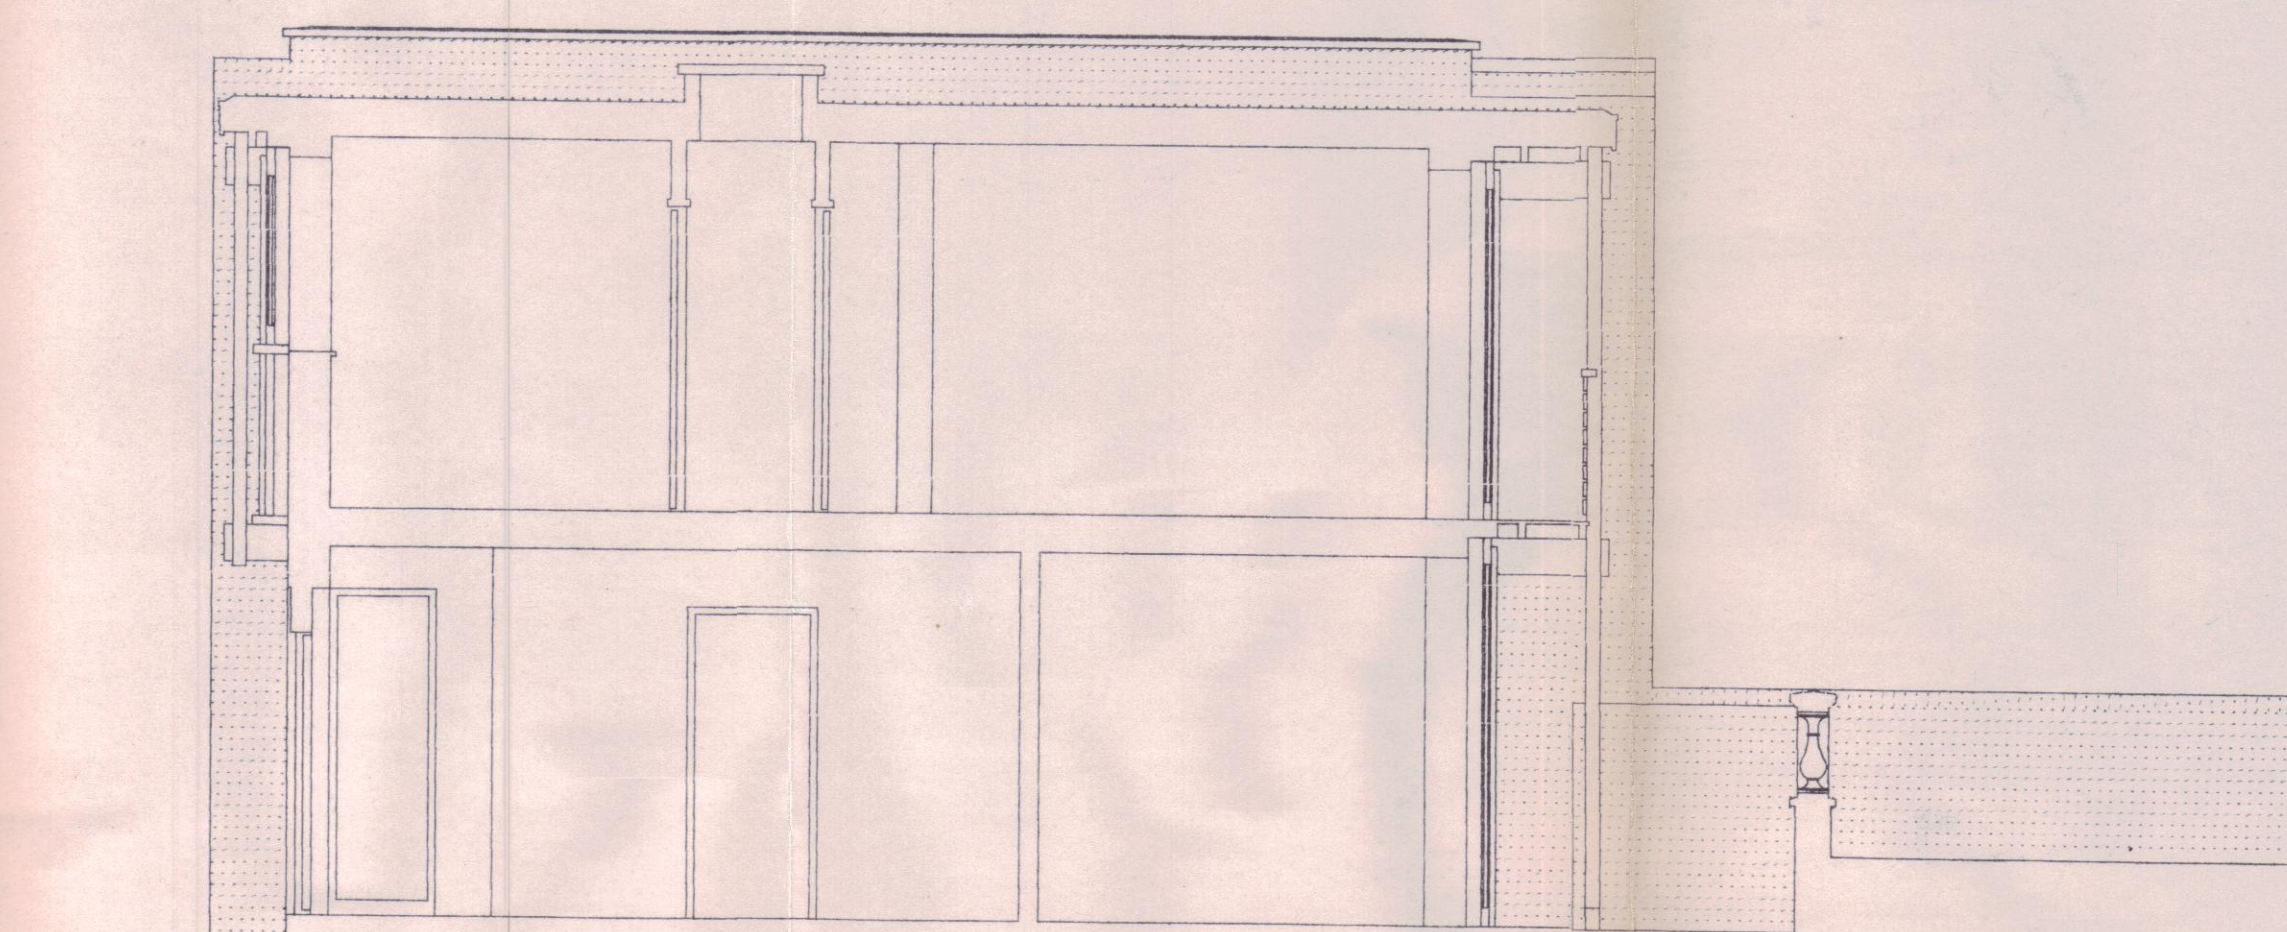


SECTION A-A

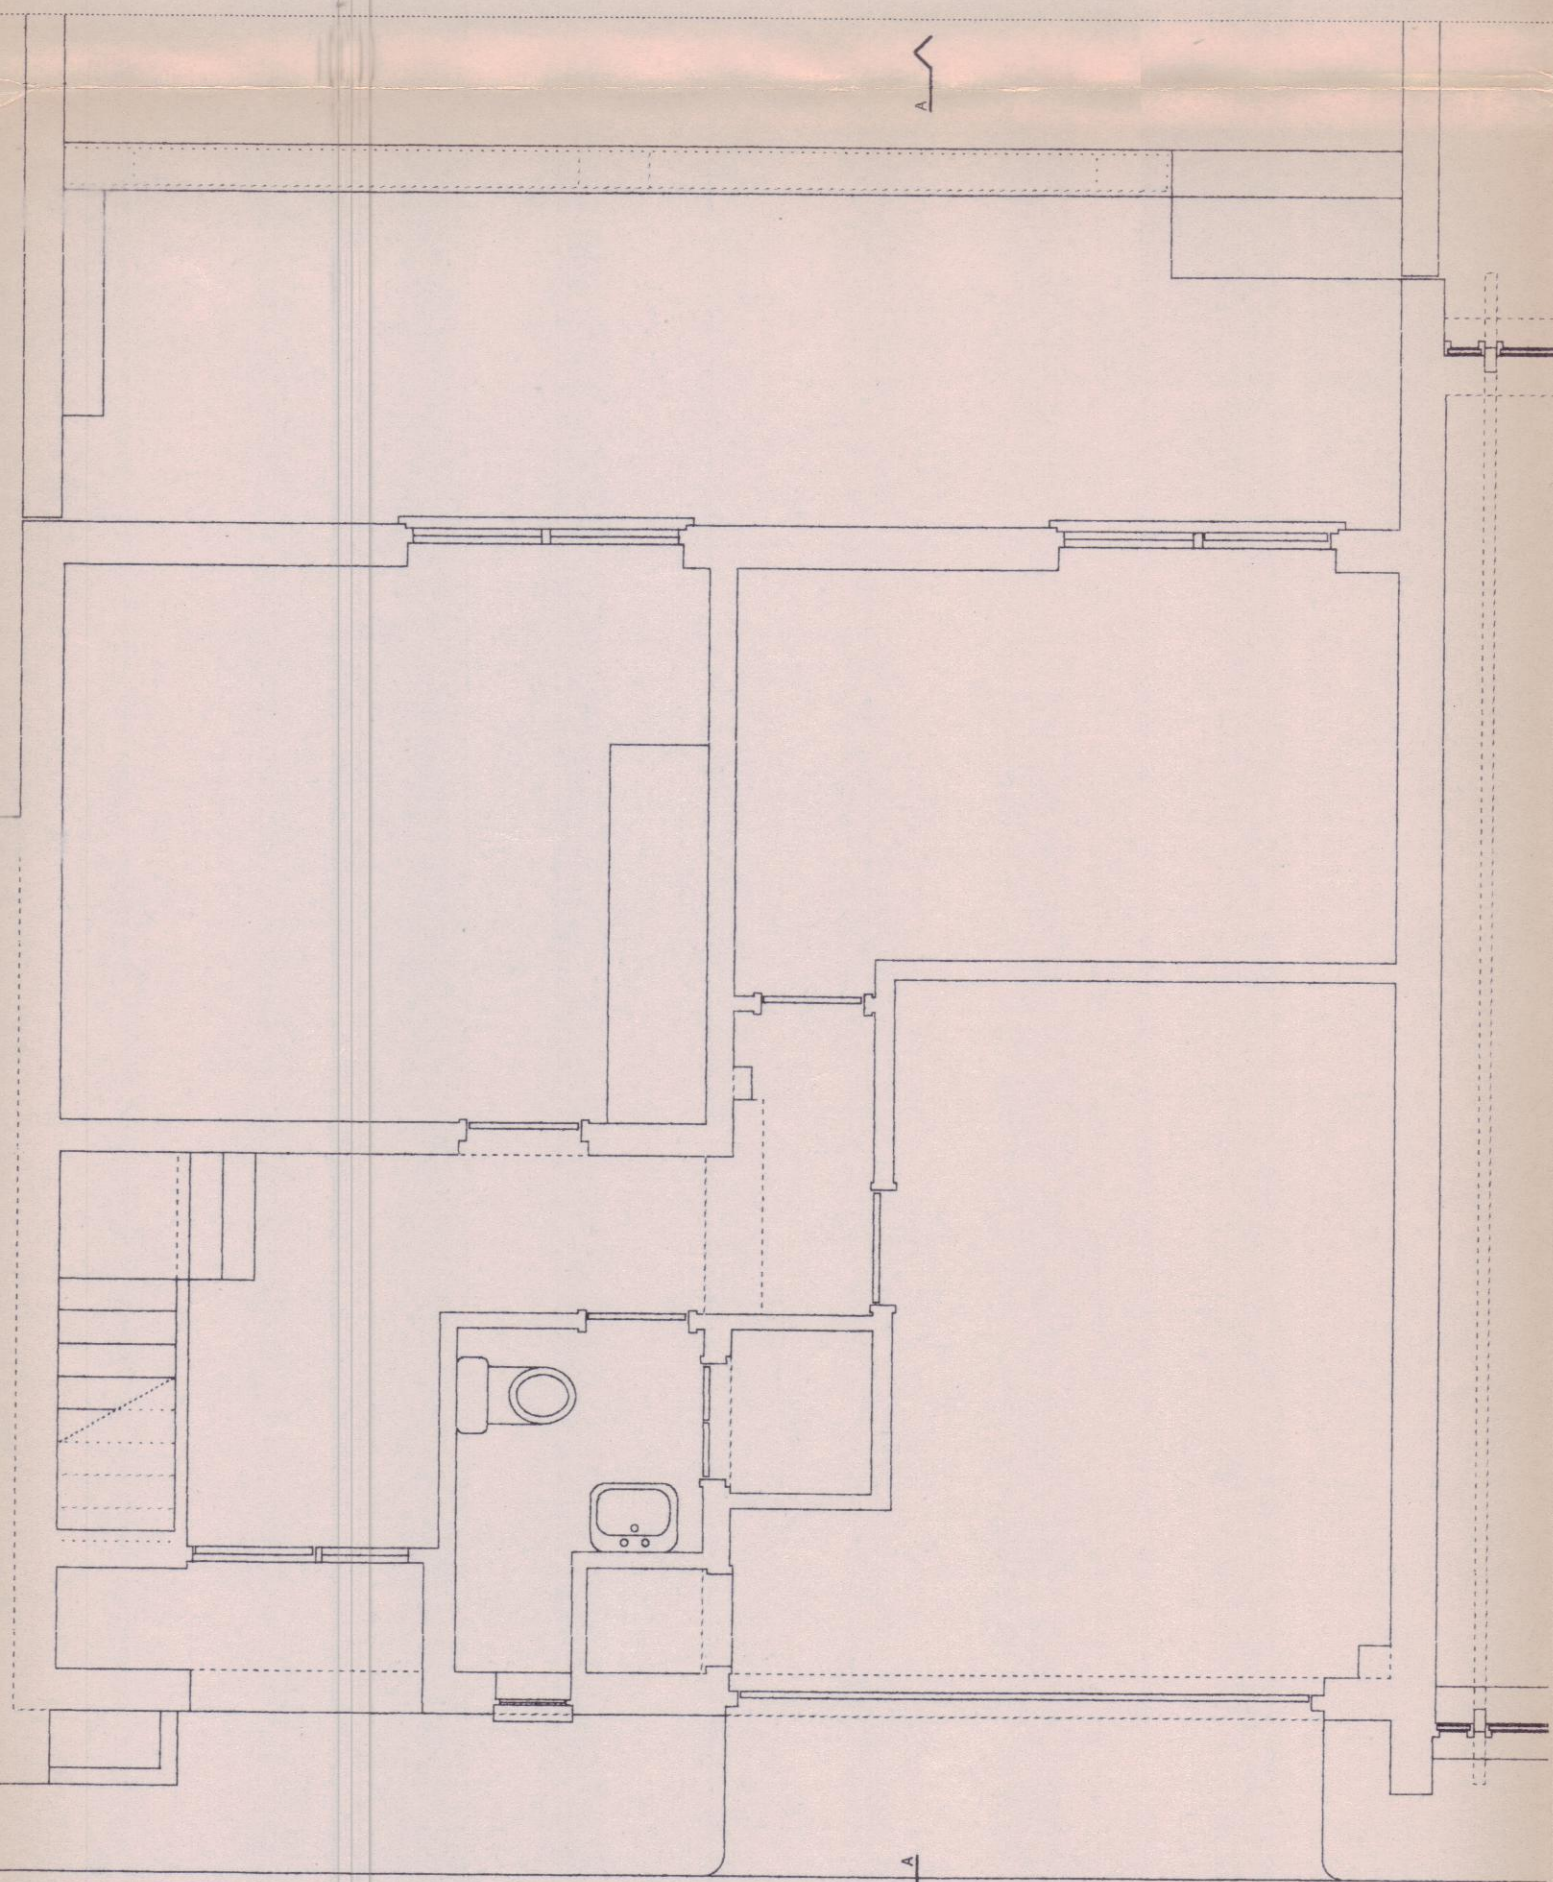


GROUND FLOOR PLAN

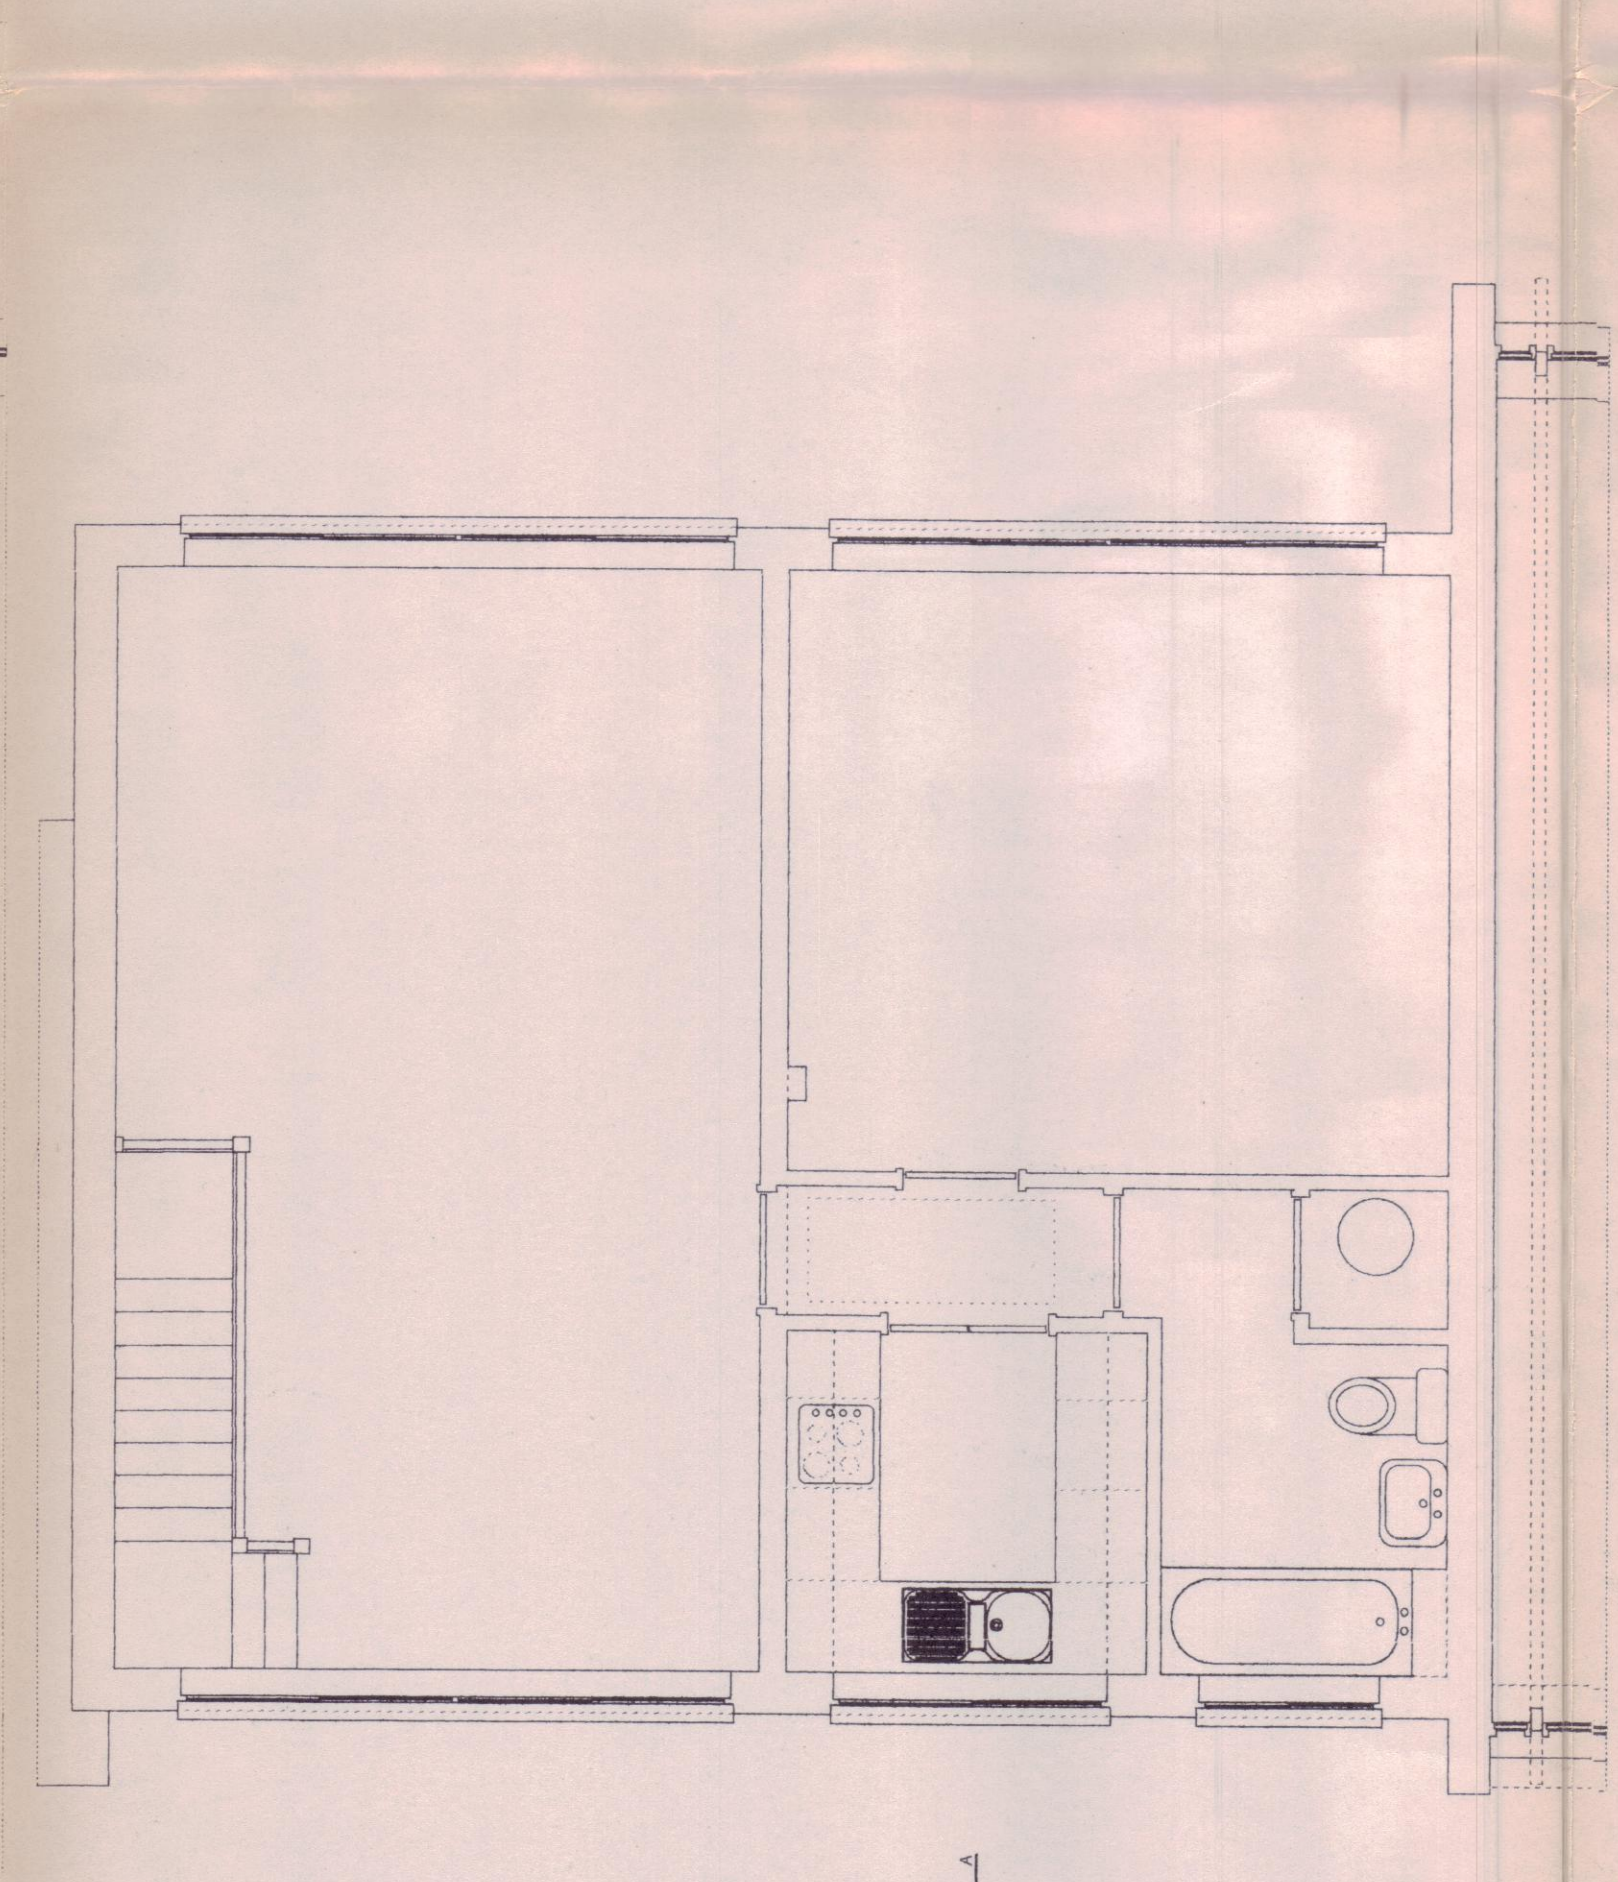


FIRST FLOOR PLAN

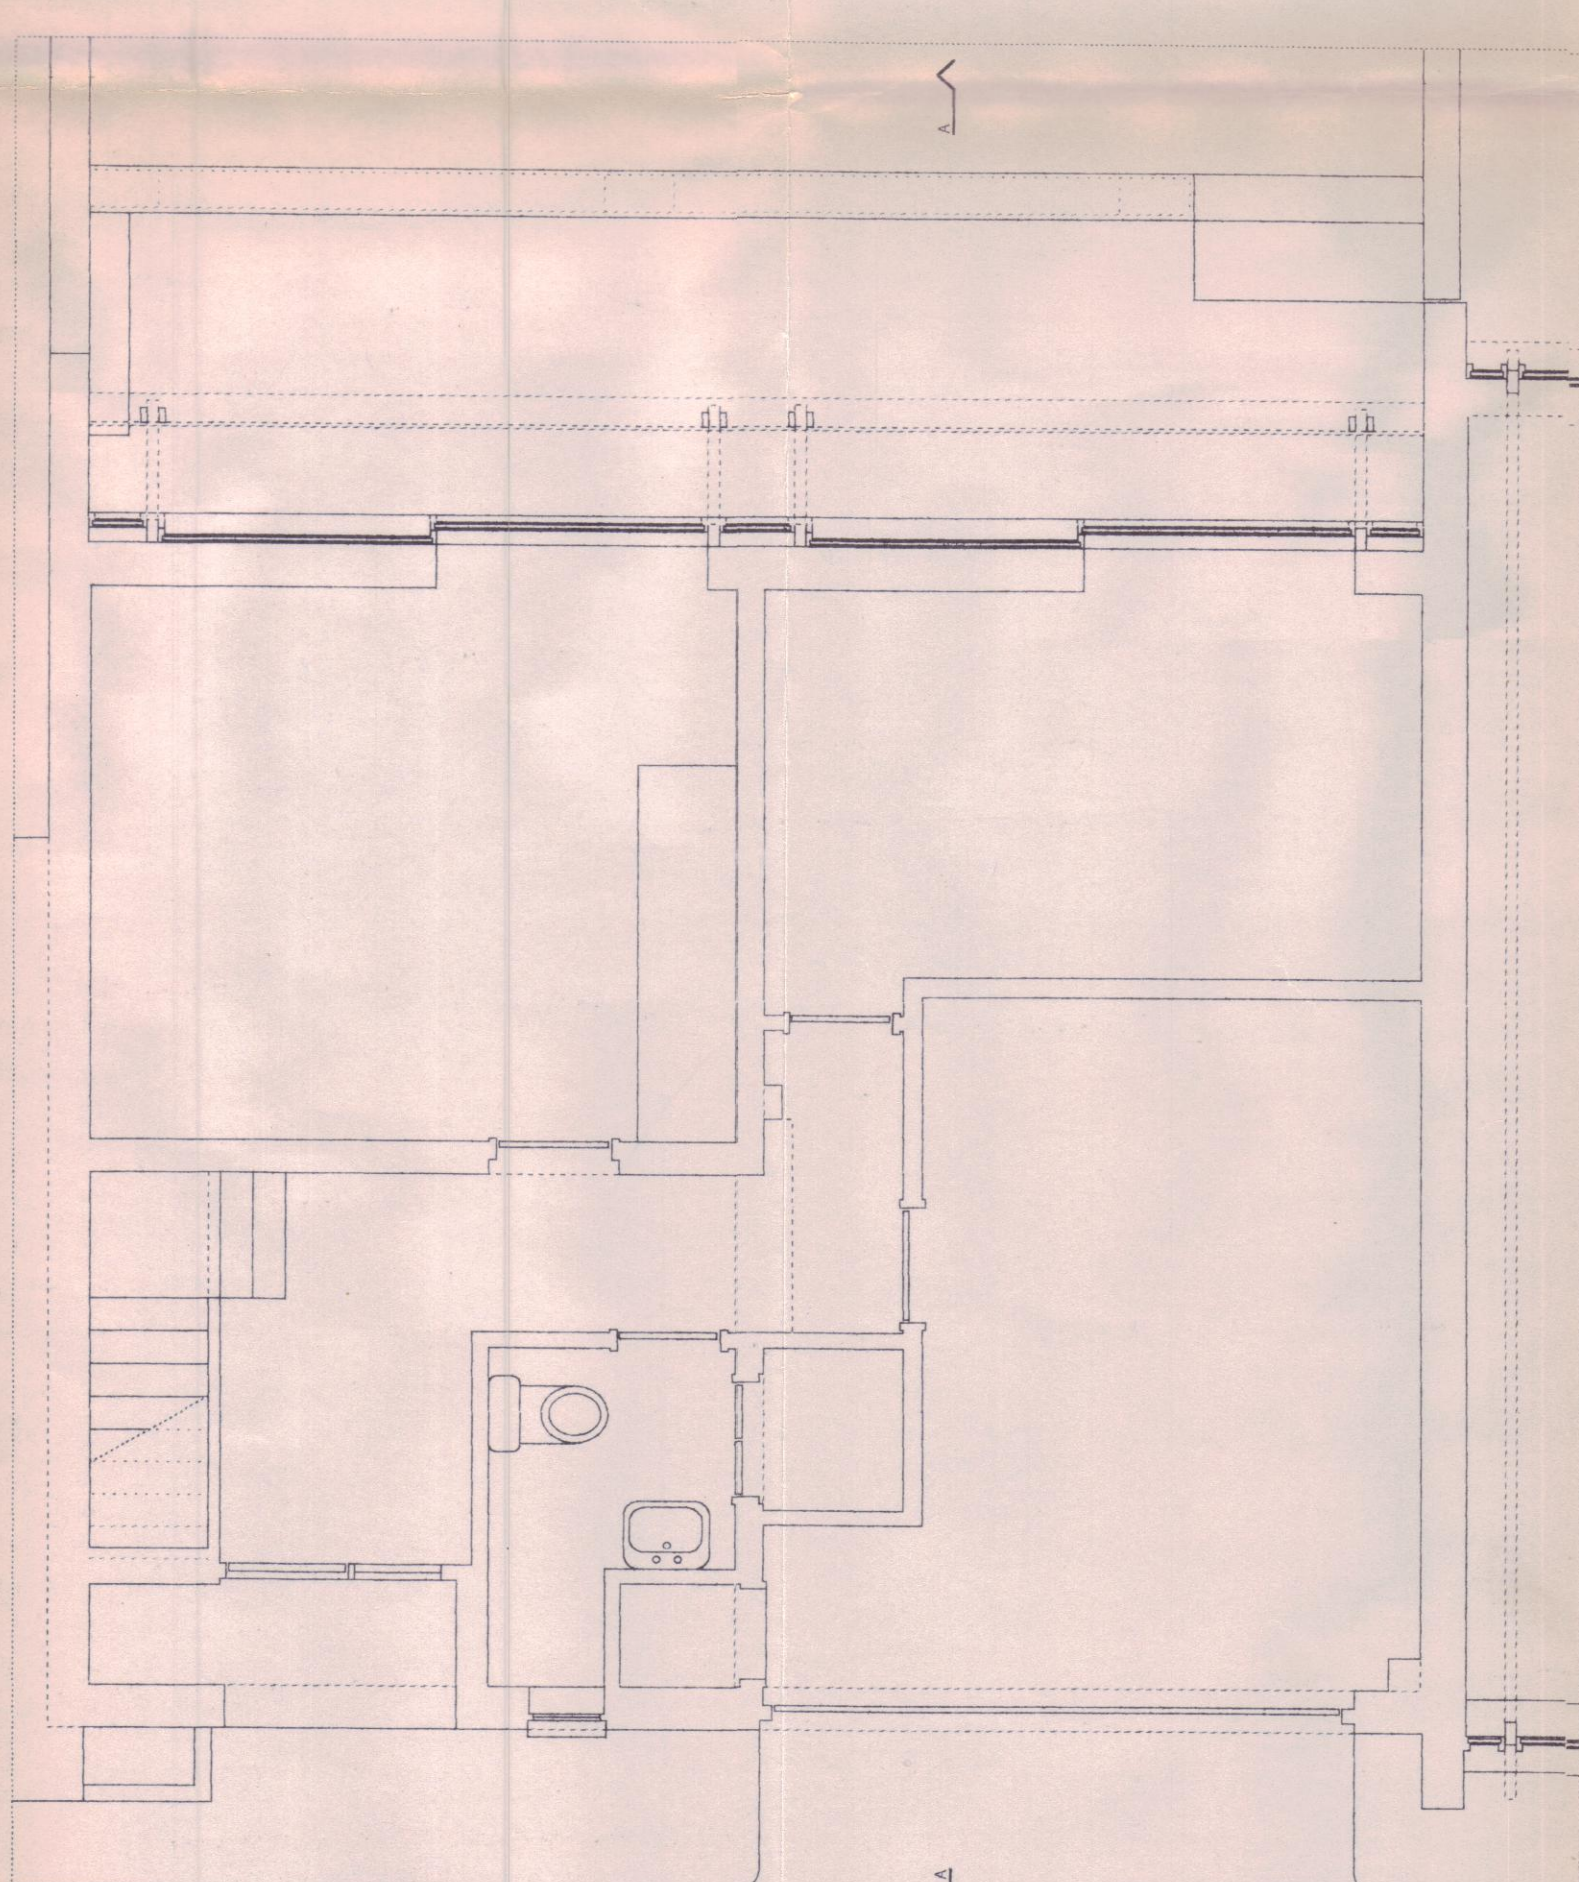

GROUND FLOOR PLAN

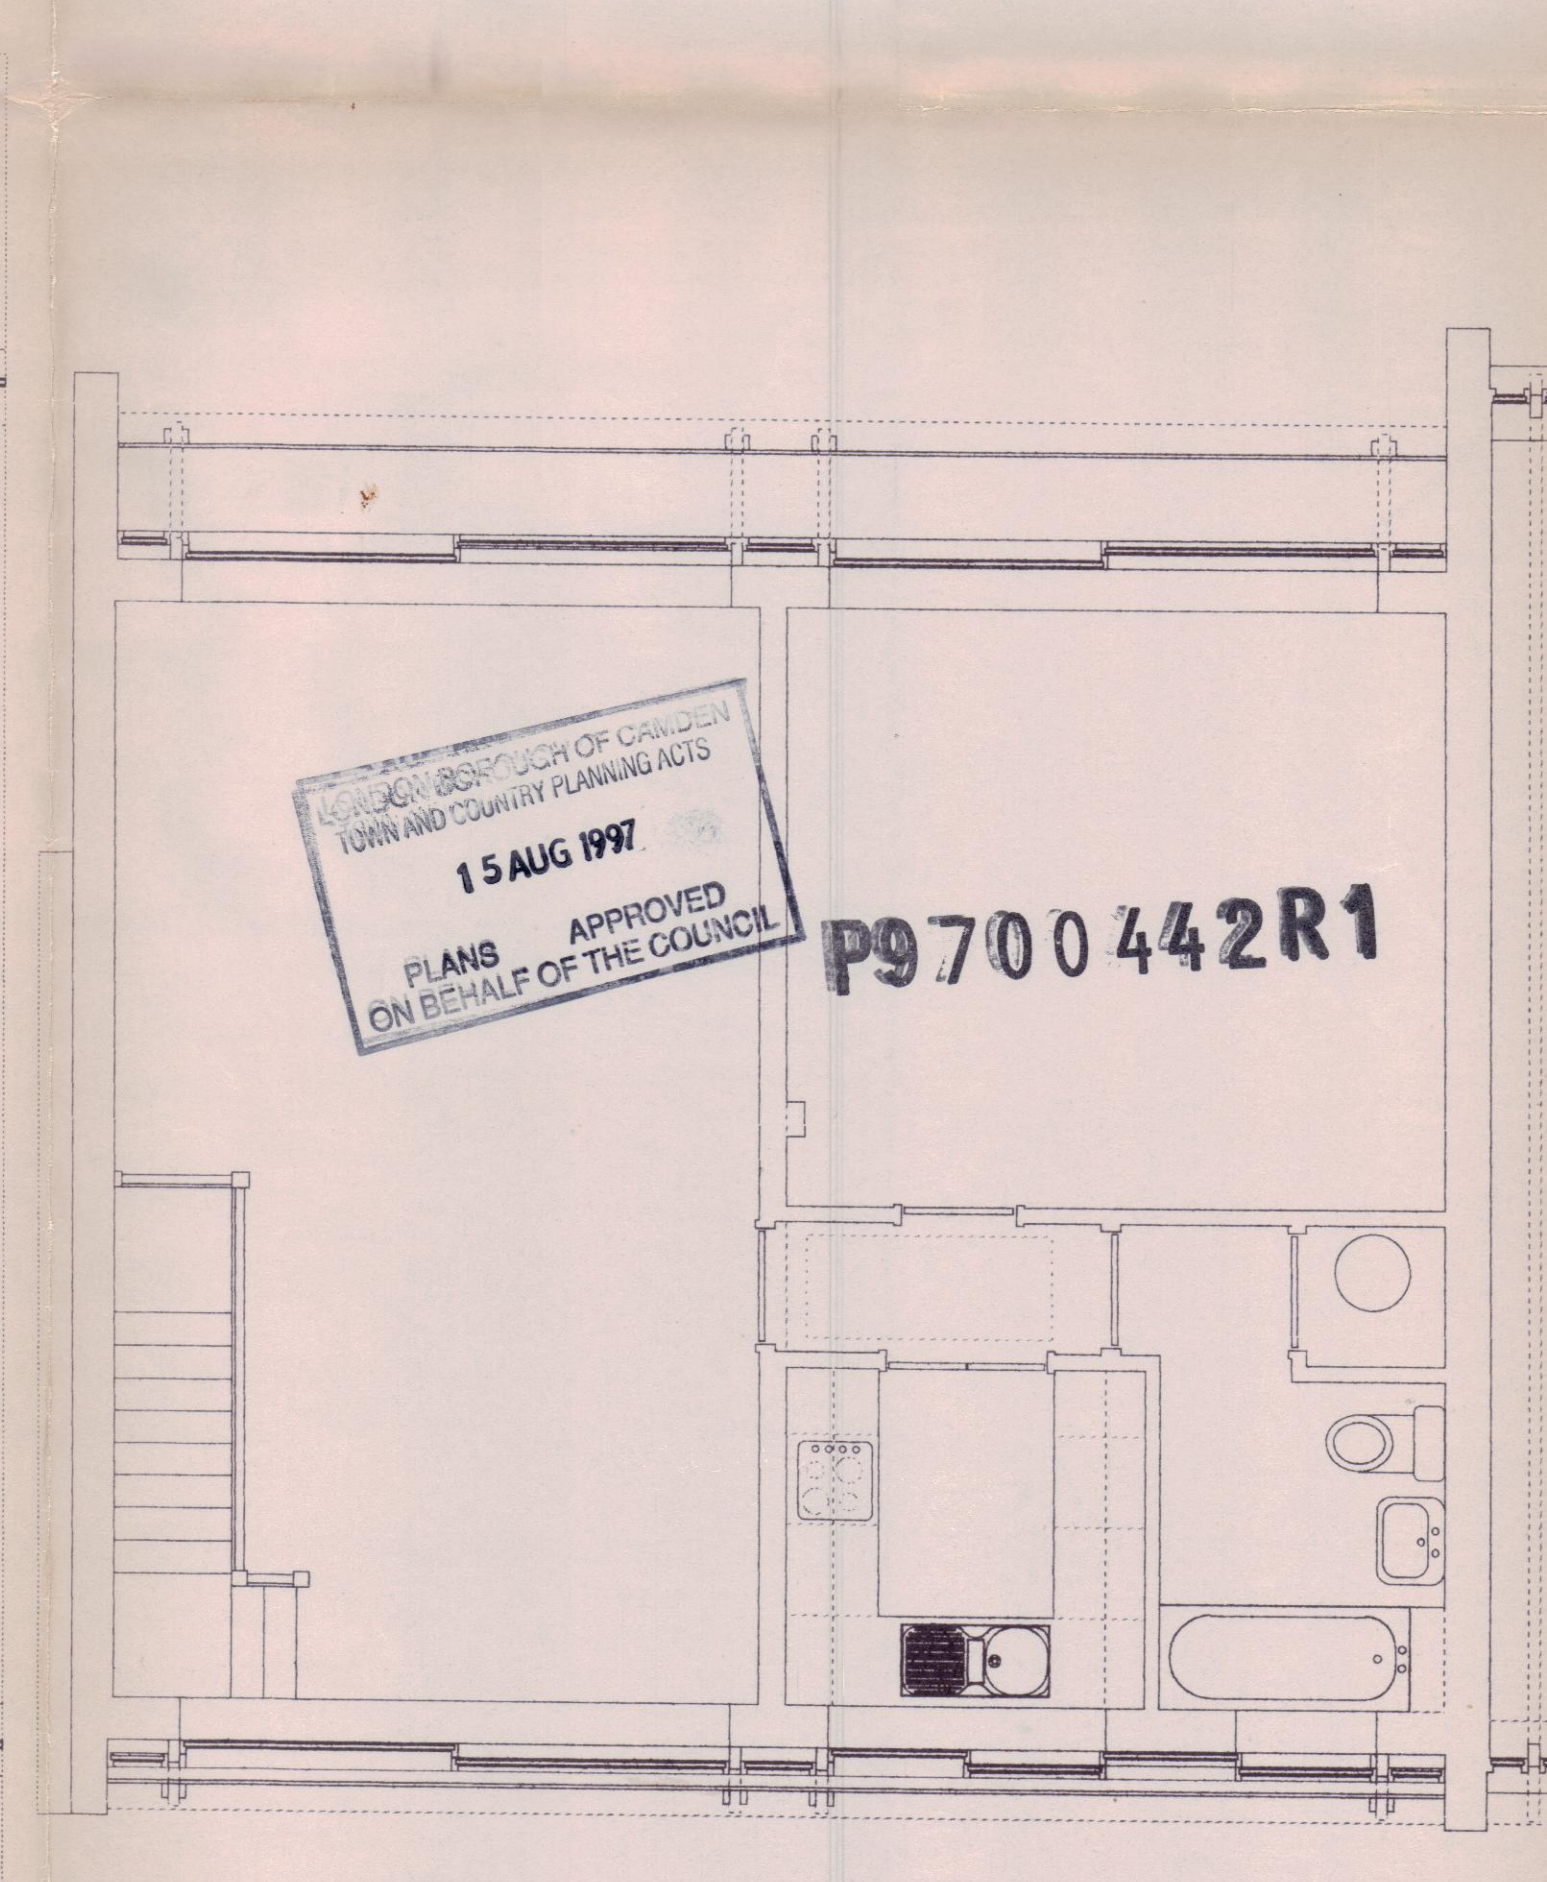

FIRST FLOOR PLAN

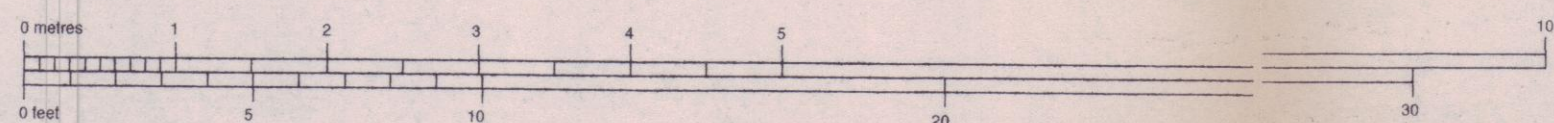

REVISIONS

LONDON BOROUGH OF CAMDEN
TOWN AND COUNTRY PLANNING ACTS
15 AUG 1997
PLANS APPROVED
ON BEHALF OF THE COUNCIL

P9700442R1

696.01

PETER BELL & PARTNERS ARCHITECTS 78 ALBERT STREET LONDON NW1 7NR

4 CAMDEN MEWS LONDON NW1

FLOOR PLANS, SECTION AND ELEVATIONS EXISTING AND PROPOSED

TELEPHONE 0171 387 8483 FAX 0171 387 1704 SCALE 1:50

6 June 19975