




EXISTING LOWER GROUND FLOOR PLAN

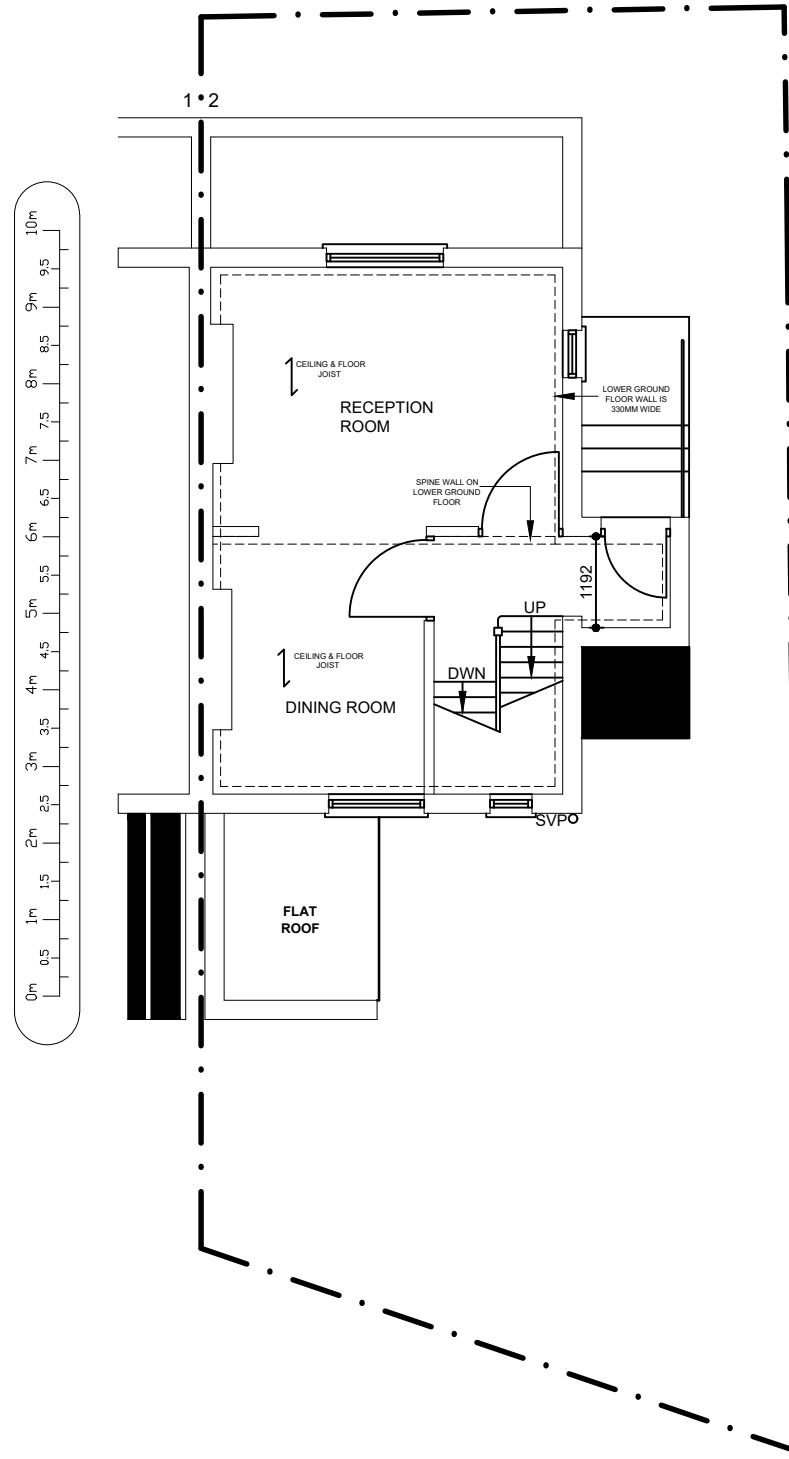

EXISTING UPPER GROUND FLOOR PLAN

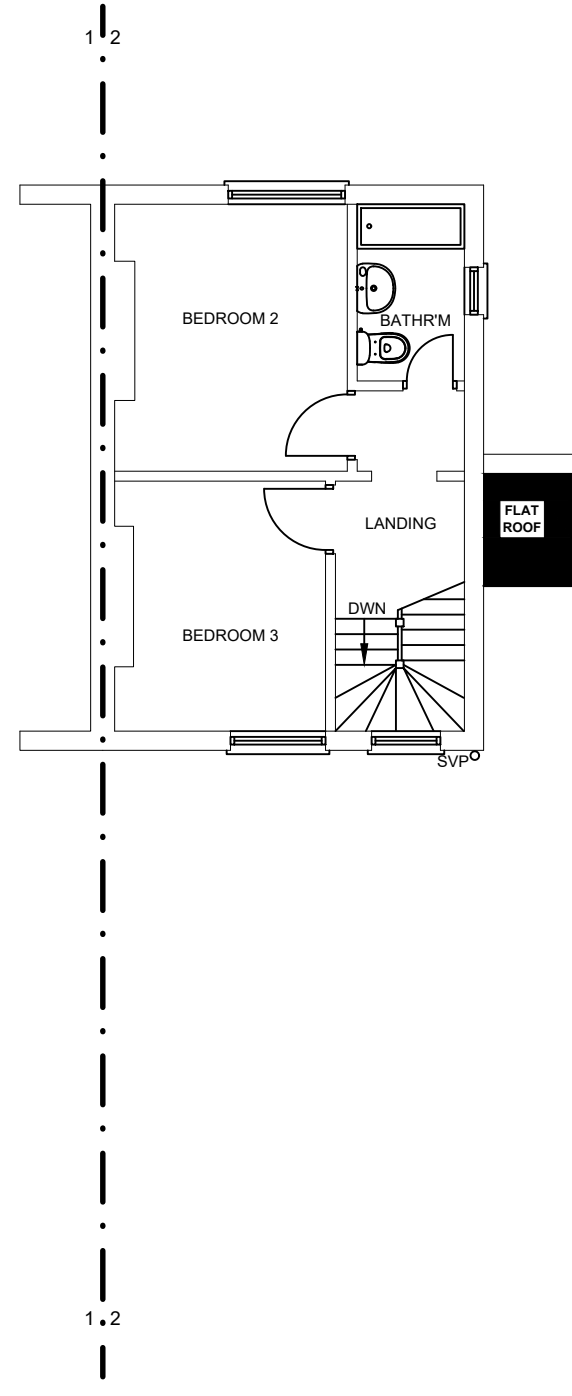

EXISTING FIRST FLOOR PLAN

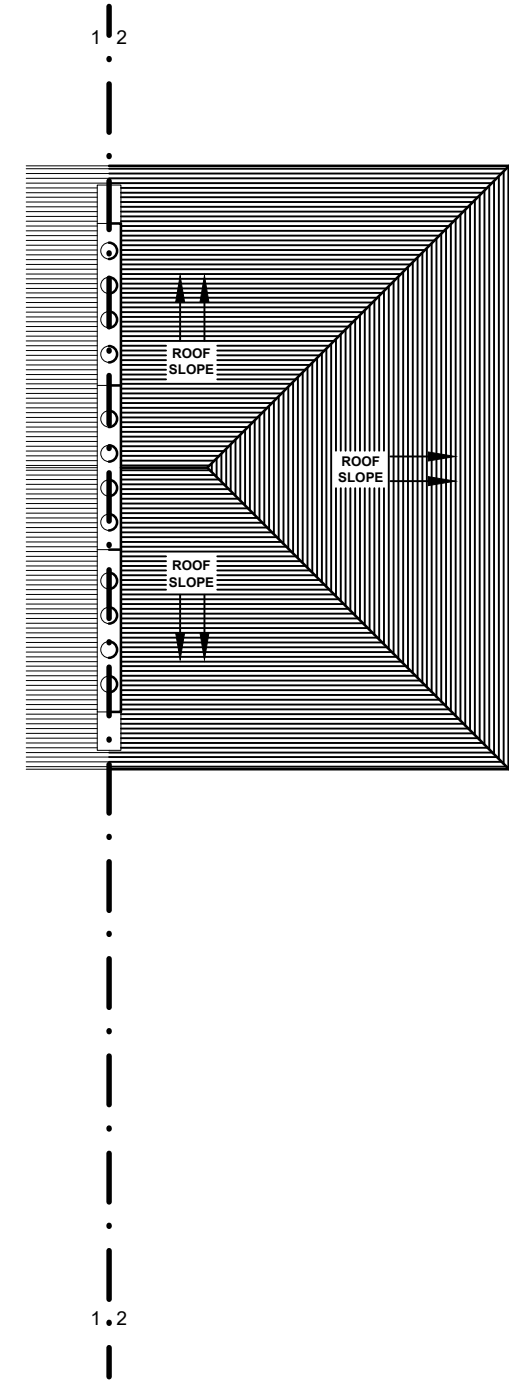

EXISTING ROOF PLAN

PROJECT/TITLE	SINGLE STOREY REAR EXTENSION AND ASSOCIATED INTERNAL ALTERATIONS .
CLIENT:	SITONG SINDAR 2 LYME STREET, LONDON, NW1 0EH,
REV	A
DATES	21.10.2024
COMMENTS	REAR EXTENSION PLANNING APPLICATION
SCALE:	1:100@A3
DRG NO :	2 LYME STREET -001

PROJECT/TITLE  
SINGLE STOREY REAR  
EXTENSION AND ASSOCIATED  
INTERNAL ALTERATIONS .

CLIENT:  
SITONG SINDAR  
2 LYME STREET,  
LONDON,  
NW1 0EH,

©  
**ICREATE**  
DESIGN LIMITED  
Planning & Designing of All Types of Building Works  
13 ROBB ROAD, STANMORE, HA7 3SQ  
Tel: 07886759400 ; EM: [ikreated@gmail.com](mailto:ikreated@gmail.com)