



01 Proposed Ground Floor Plan

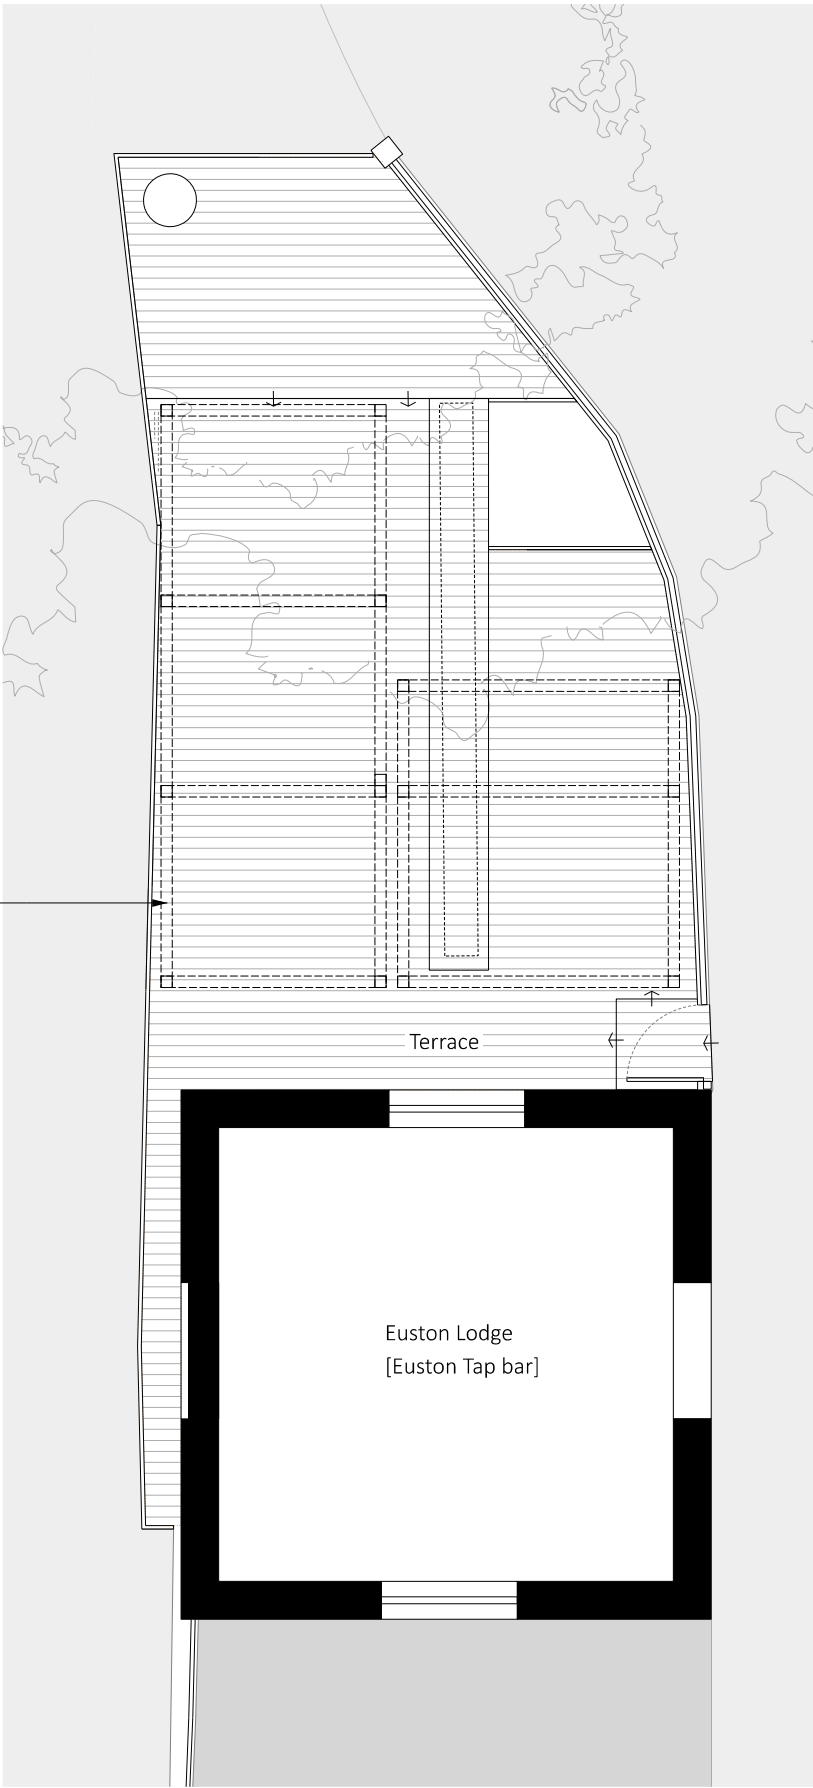

02 Proposed Roof Plan

 

SAFETY, HEALTH AND ENVIRONMENTAL INFORMATION:	
IN ADDITION TO THE HAZARDS / RISKS NORMALLY ASSOCIATED WITH THE TYPES OF WORK DETAILED ON THIS DRAWING, NOTE THE FOLLOWING:	
Significant Residual Risk:	
Action to be Taken:	Refer to Health and Safety Plan

NOTES:	

REV	DATE	DETAIL	DRN	CHK
-----	------	--------	-----	-----

--	--	--	--	--

PROJECT TITLE
Euston Tap

DRAWING TITLE
Proposed Ground Floor + Roof Plan

DATE	SCALE	
221024	1:100	@A3
STATUS	DRAWN	CHECKED
Listed Building Consent	BV	DD

DRAWING NUMBER	REVISION
068_LBC11	