

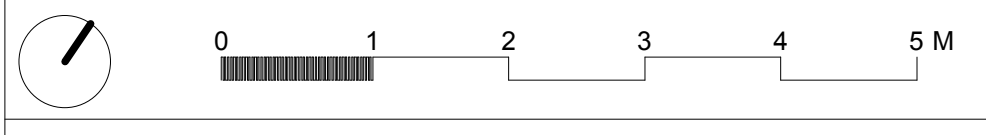
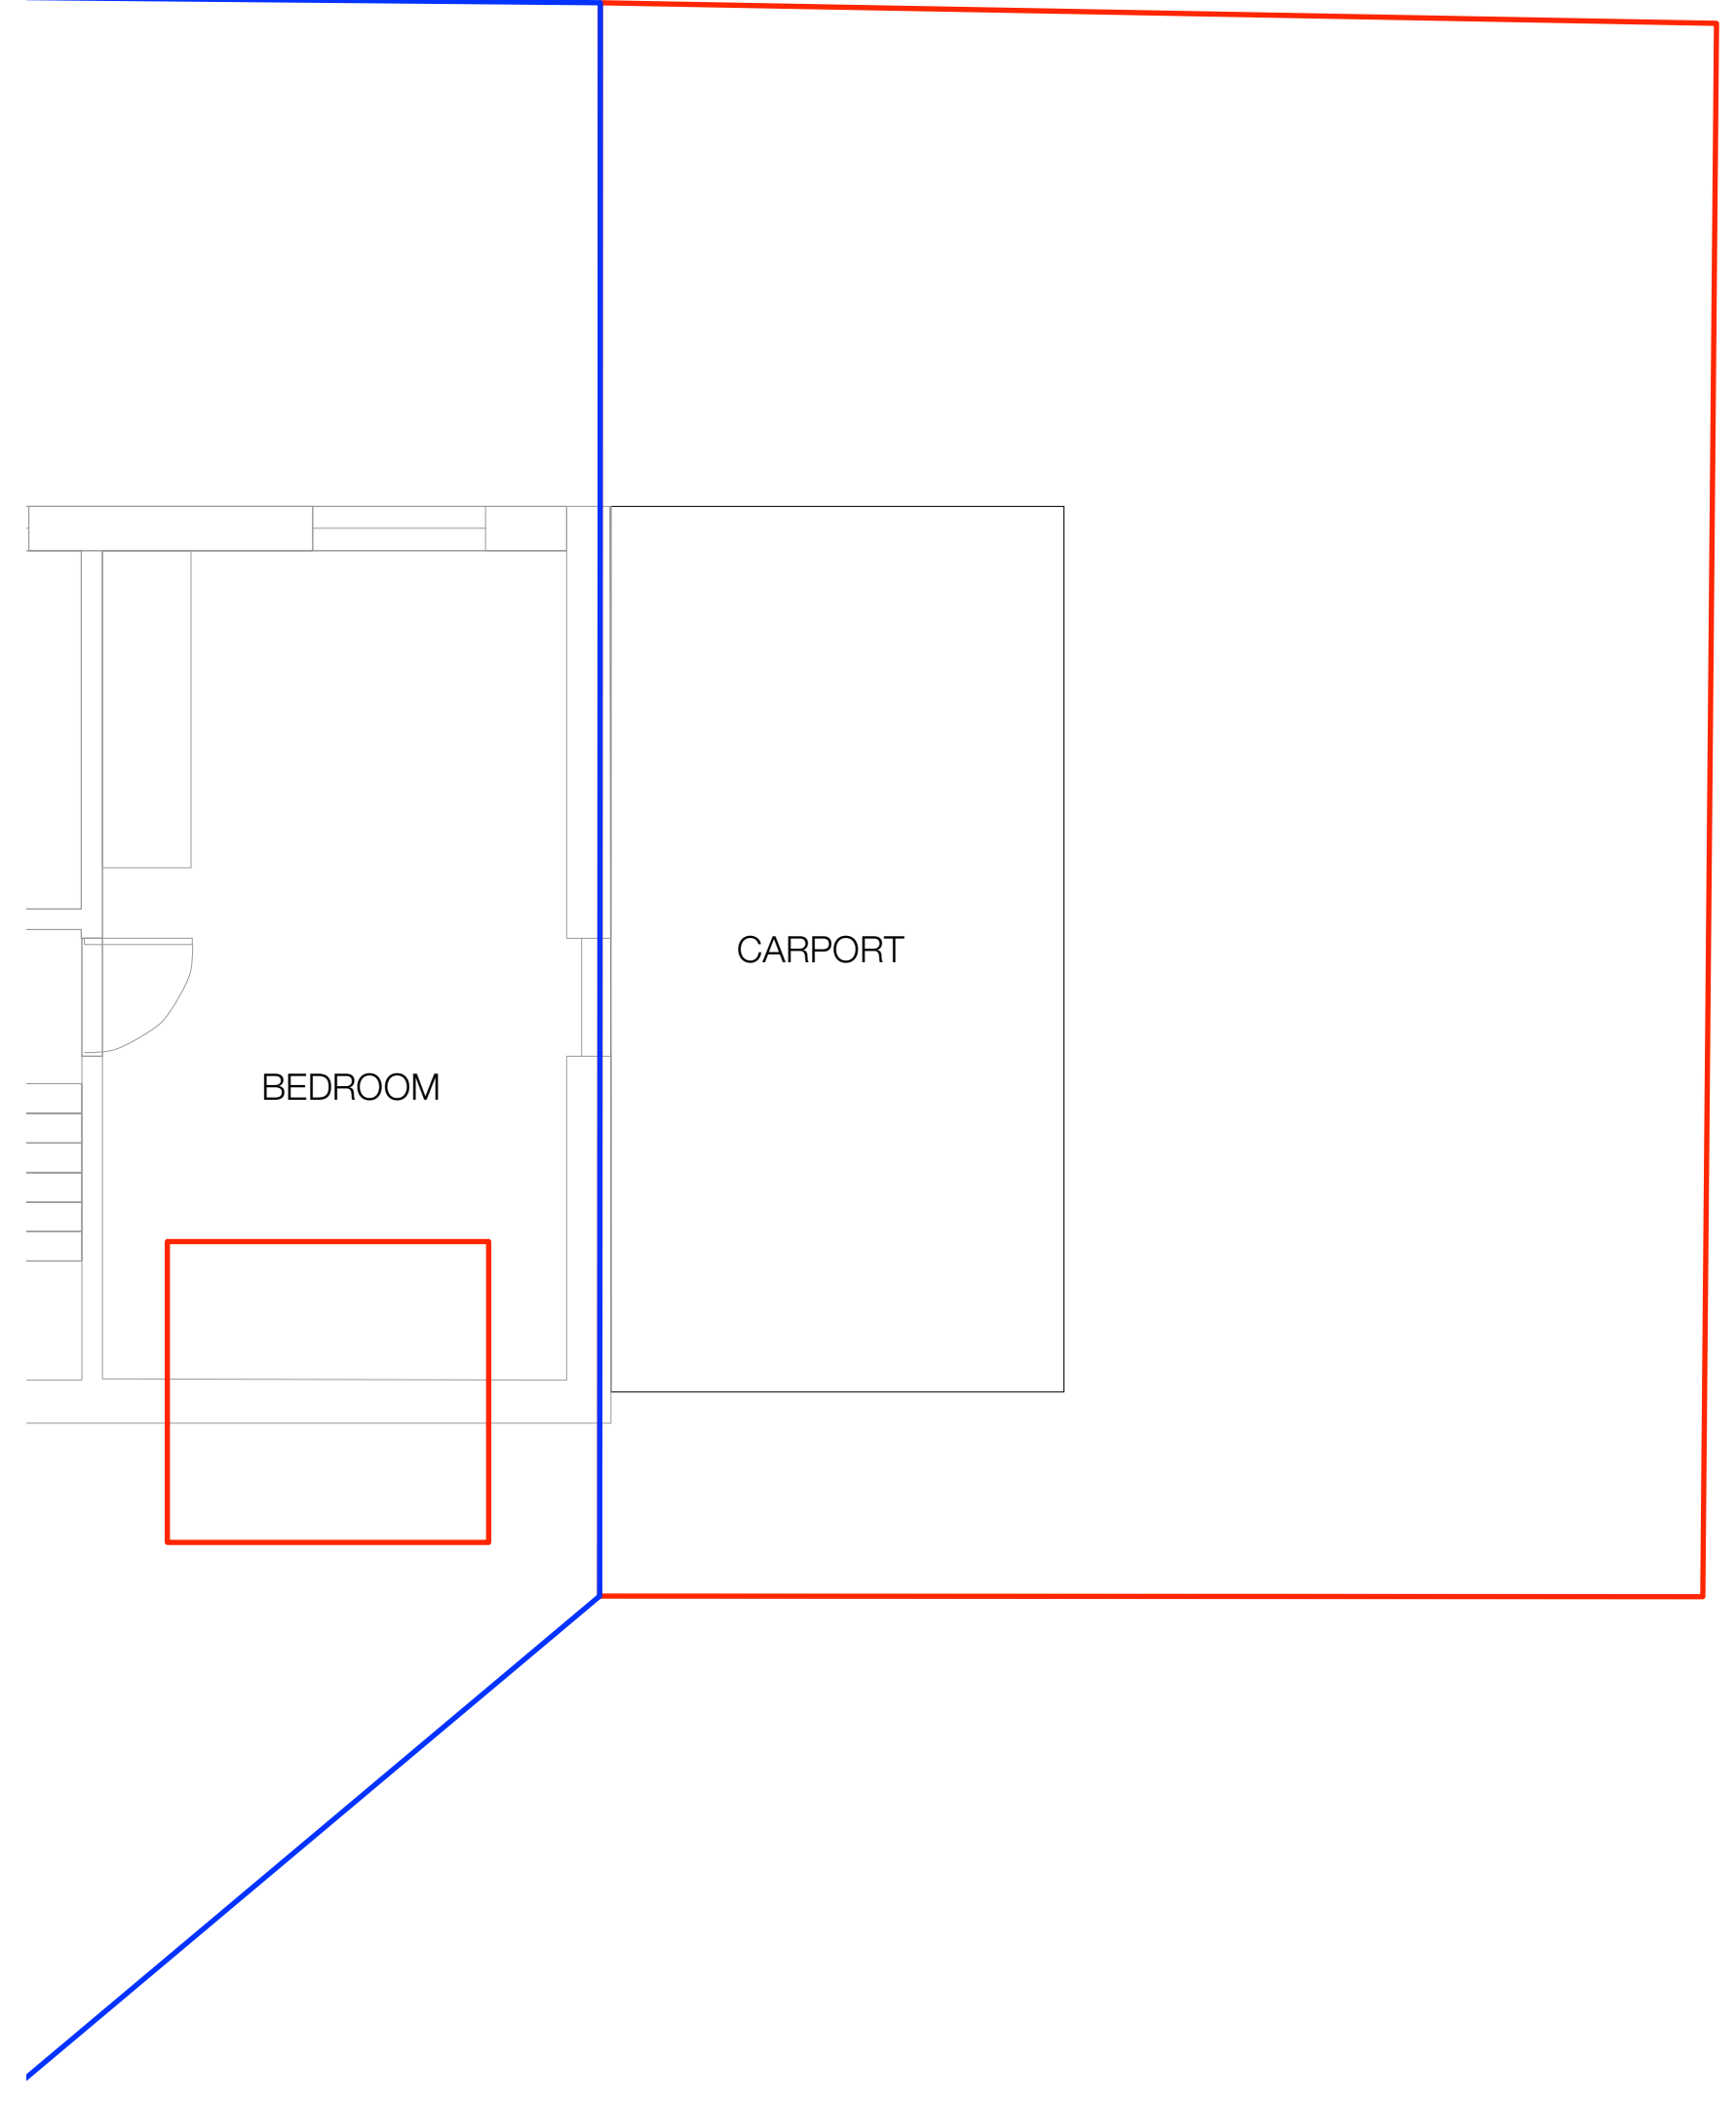


KEY:  
 - - - SITE OWNERSHIP  
 - - - RESIDENTIAL CURTILAGE

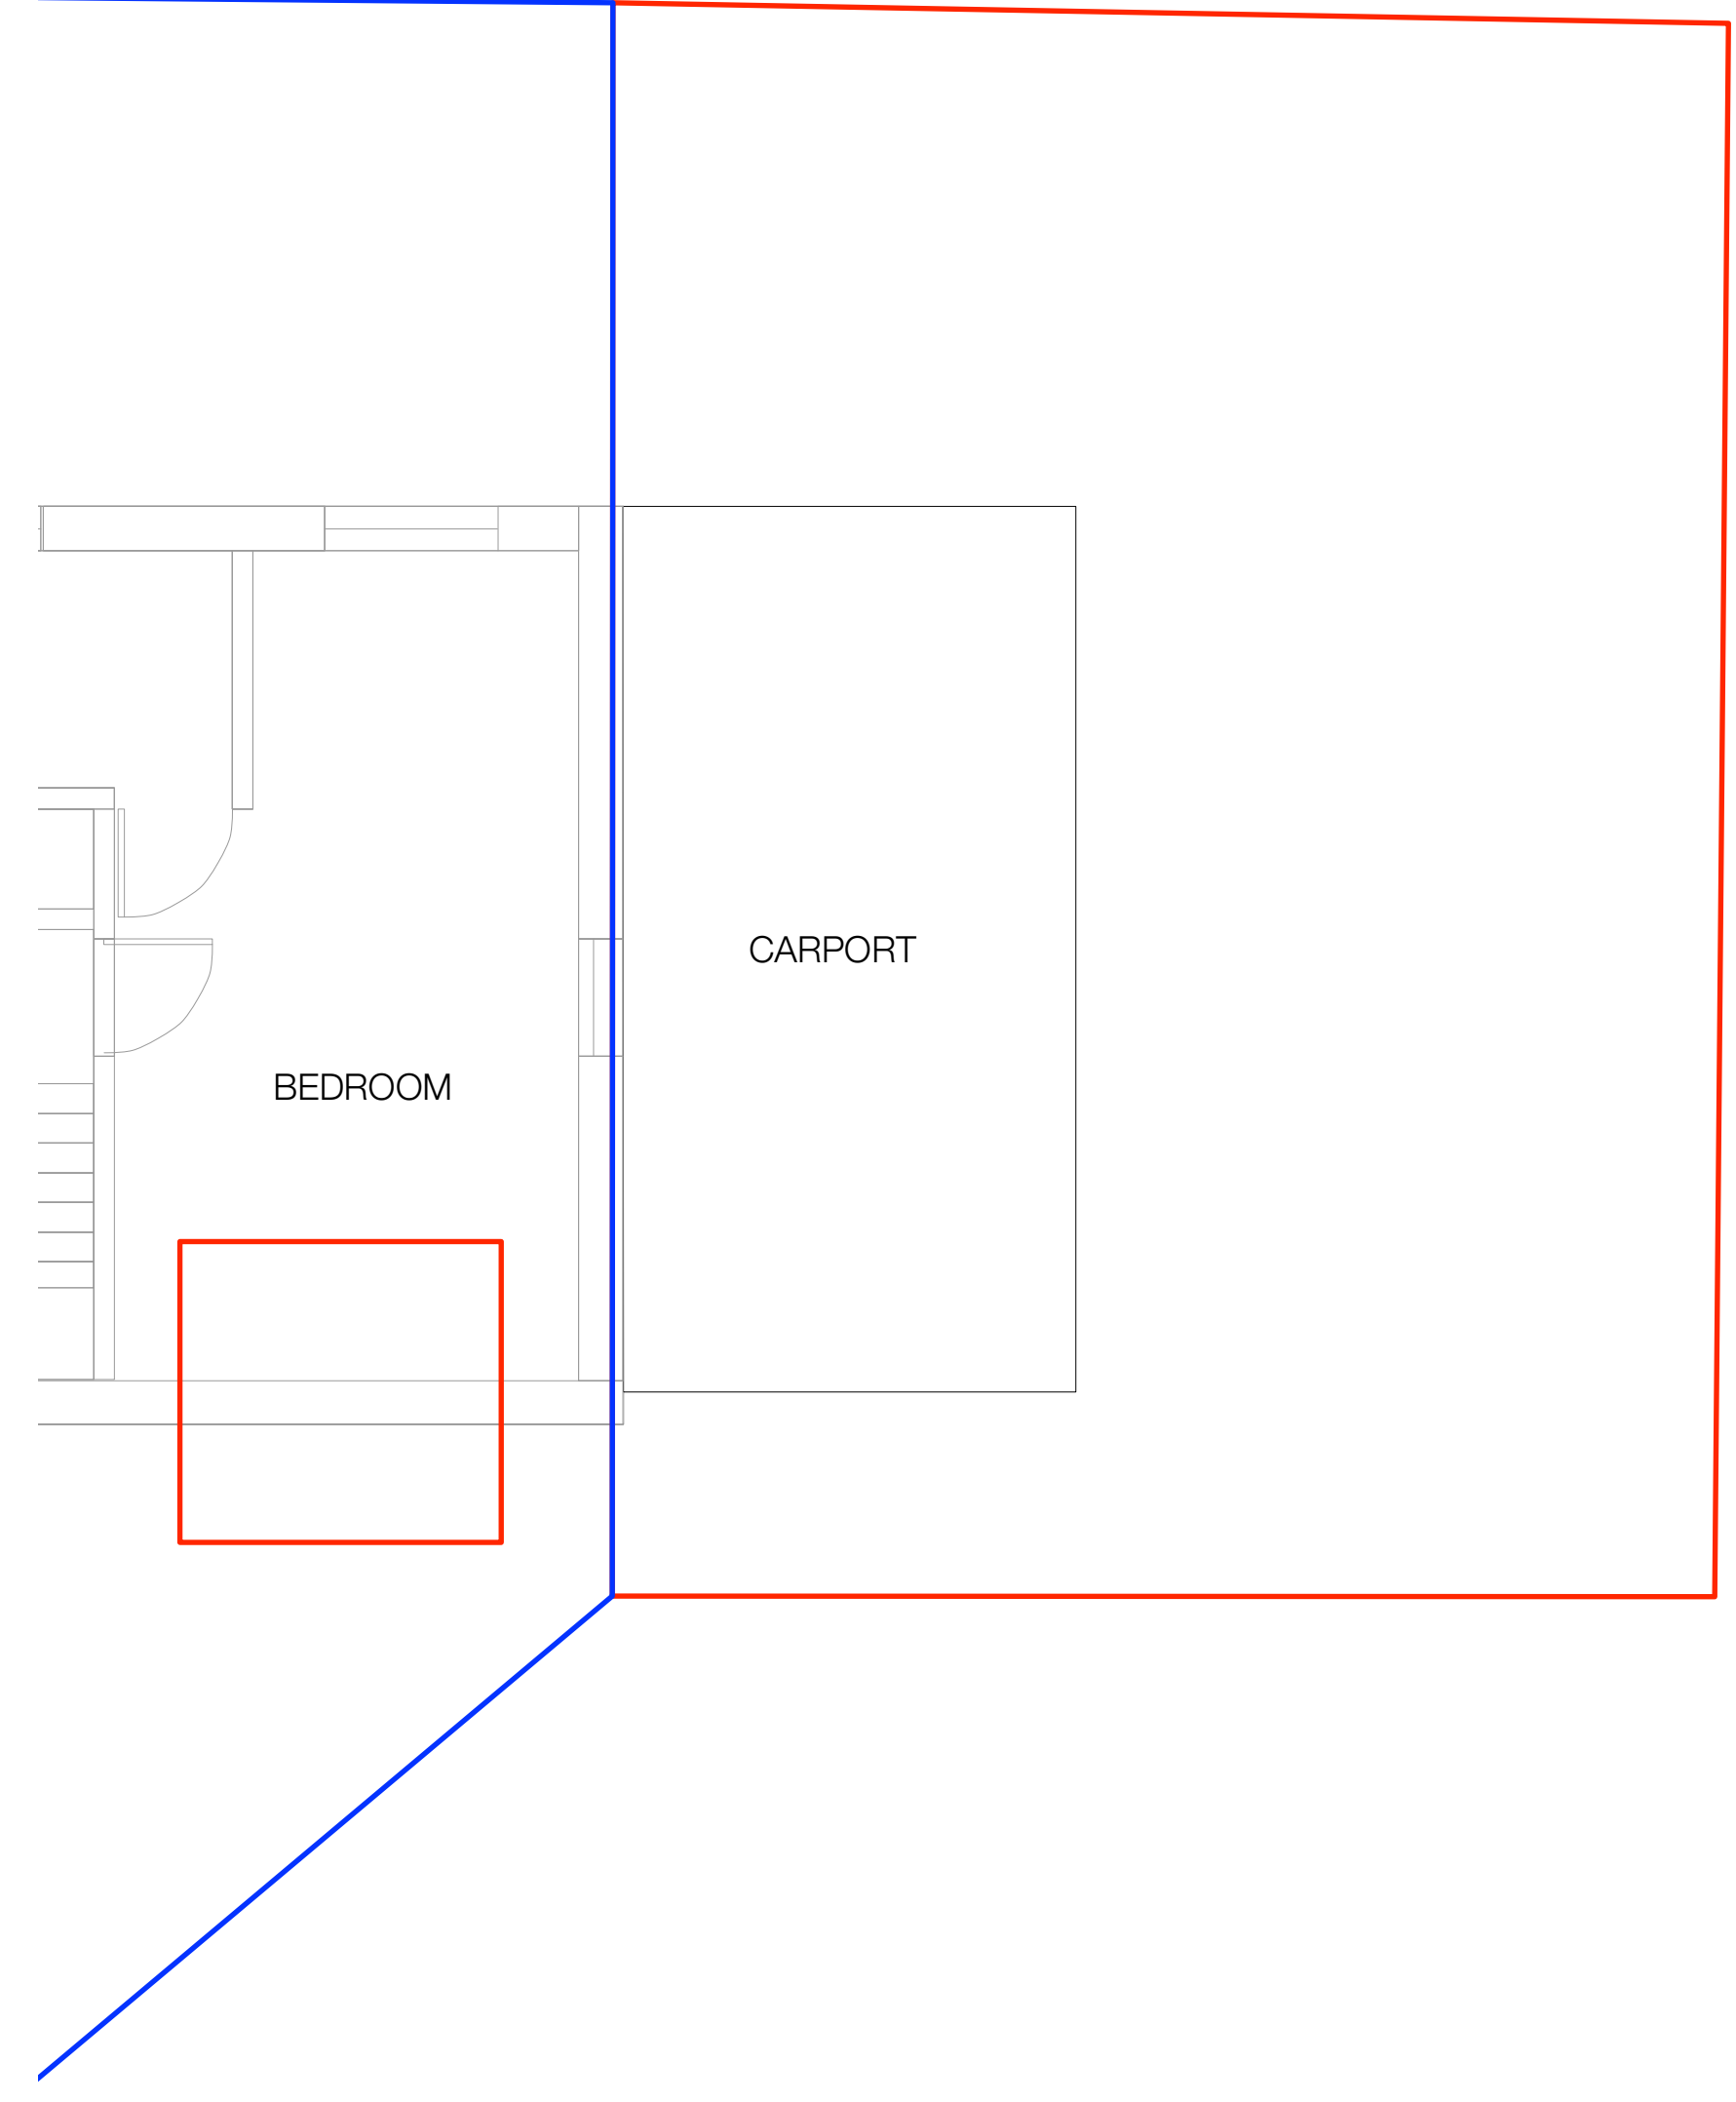

STATUS: PLANNING  
 SCALE: 1:50 @ A1  
 DATE: NOVEMBER 2020

DRAWING NO: 2008\_P\_200  
 TITLE: EXISTING FLOOR PLANS  
 PROJECT: **1(A) REGENCY LAWN, CROFTDOWN ROAD, NW5 1HF**

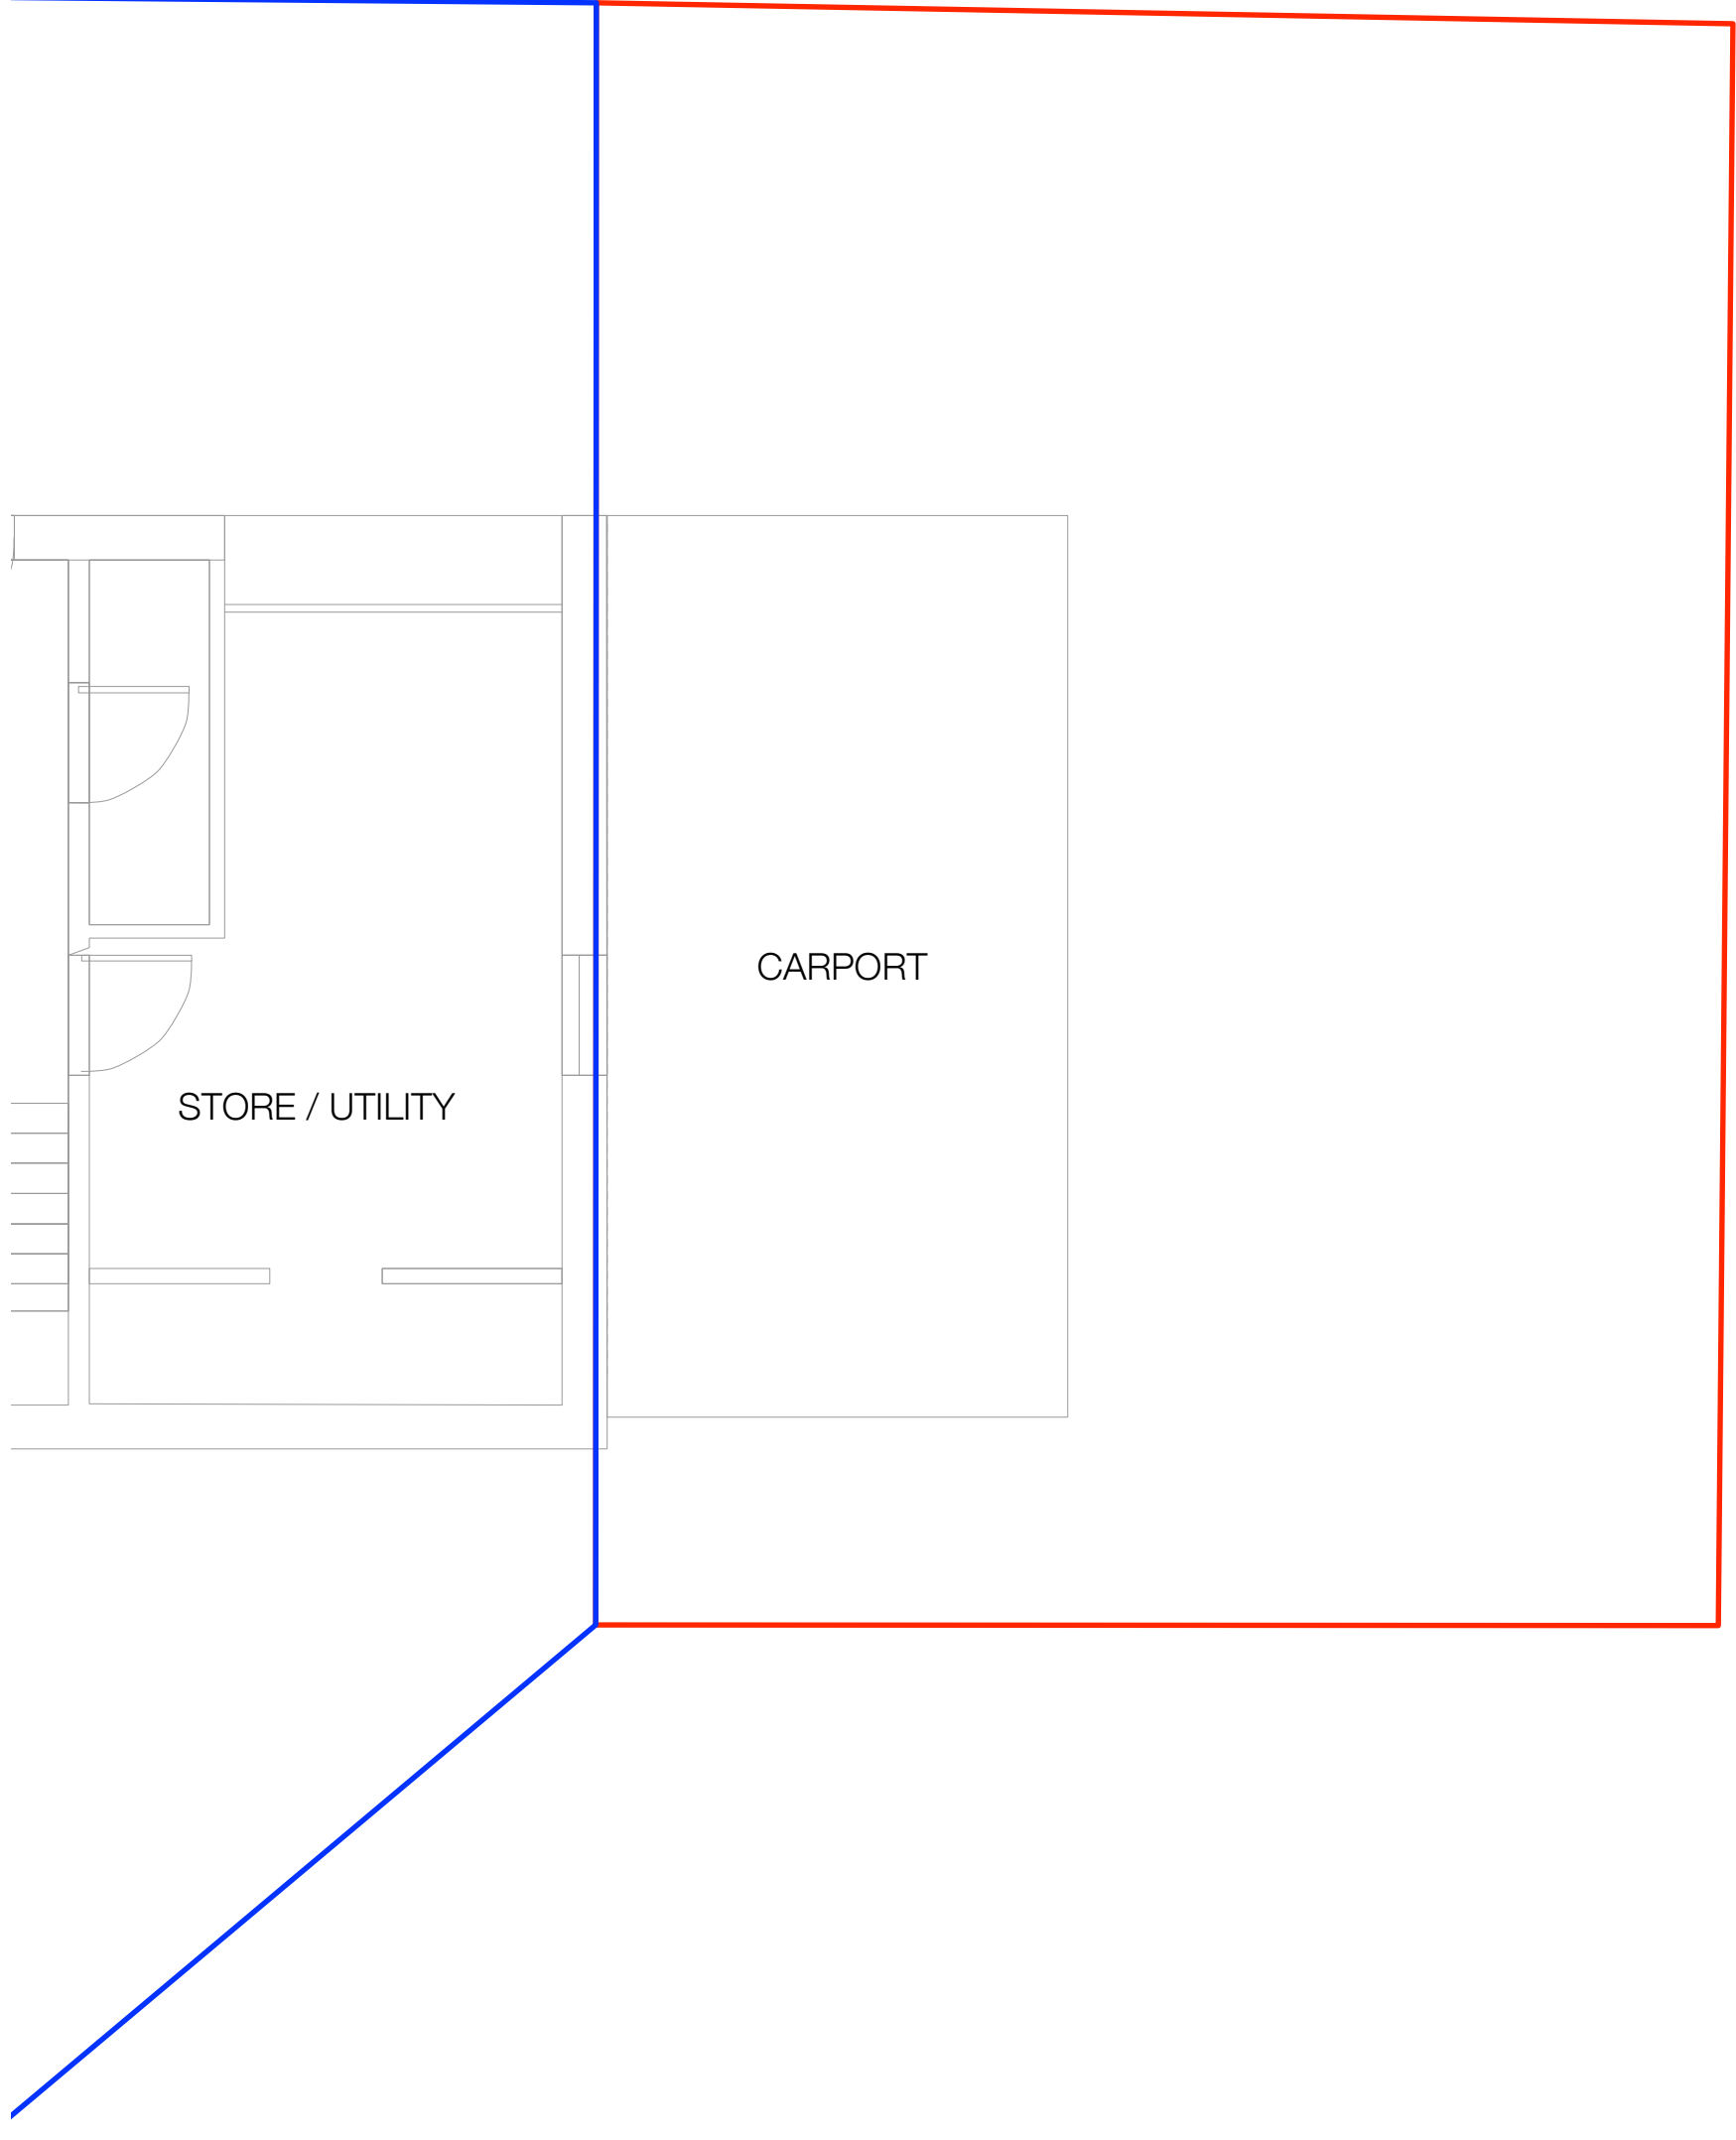