


KEY:
 - - - SITE OWNERSHIP
 - - - RESIDENTIAL CURTLAGE

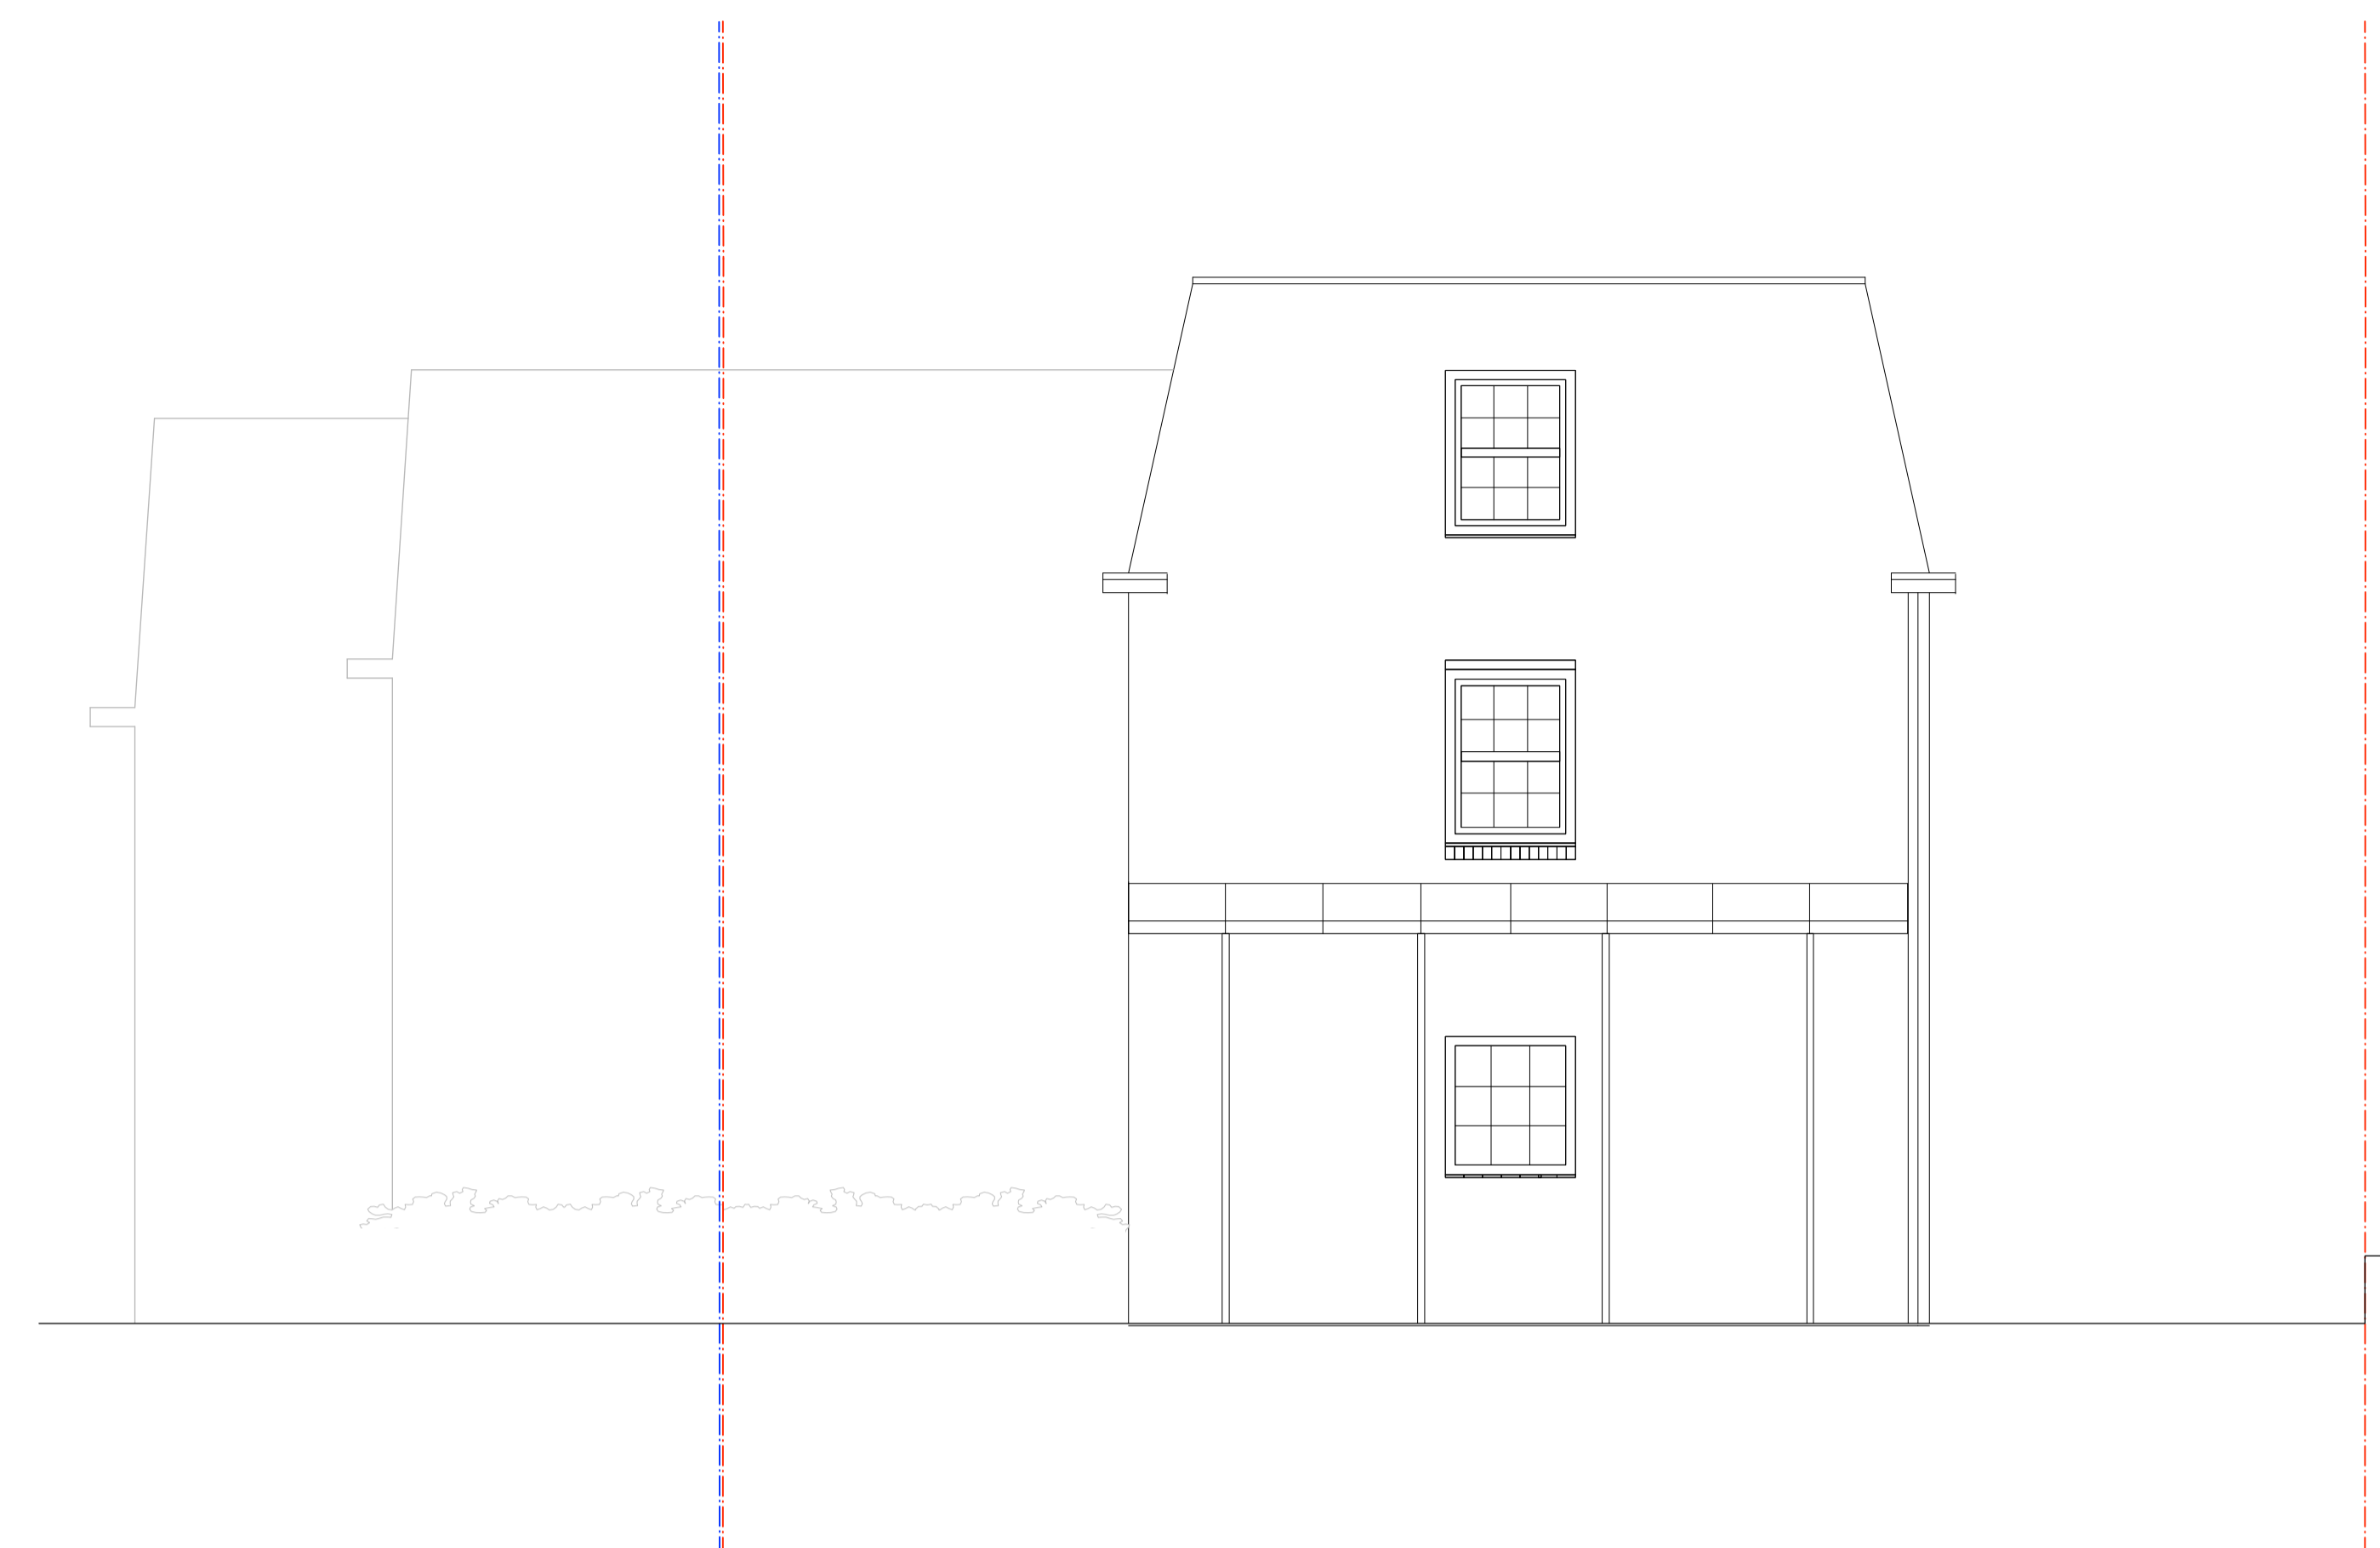


NORTH WEST ELEVATION
 SCALE 1:50 @ A1 / 1:100 @ A3
 50.000m DATUM



NORTH EAST ELEVATION
 SCALE 1:50 @ A1 / 1:100 @ A3
 50.000m DATUM



SOUTH EAST ELEVATION
 SCALE 1:50 @ A1 / 1:100 @ A3
 50.000m DATUM

 

STATUS: PLANNING
 SCALE: 1:50 @ A1 / 1:100 @ A3
 DATE: JANUARY 2021

DRAWING NO: 2008_P_401
 TITLE: EXISTING ELEVATIONS
 PROJECT: **1(A) REGENCY LAWN, CROFTDOWN ROAD, NW5 1HF**

