




KEY:
 - SITE OWNERSHIP
 - RESIDENTIAL CURTILAGE

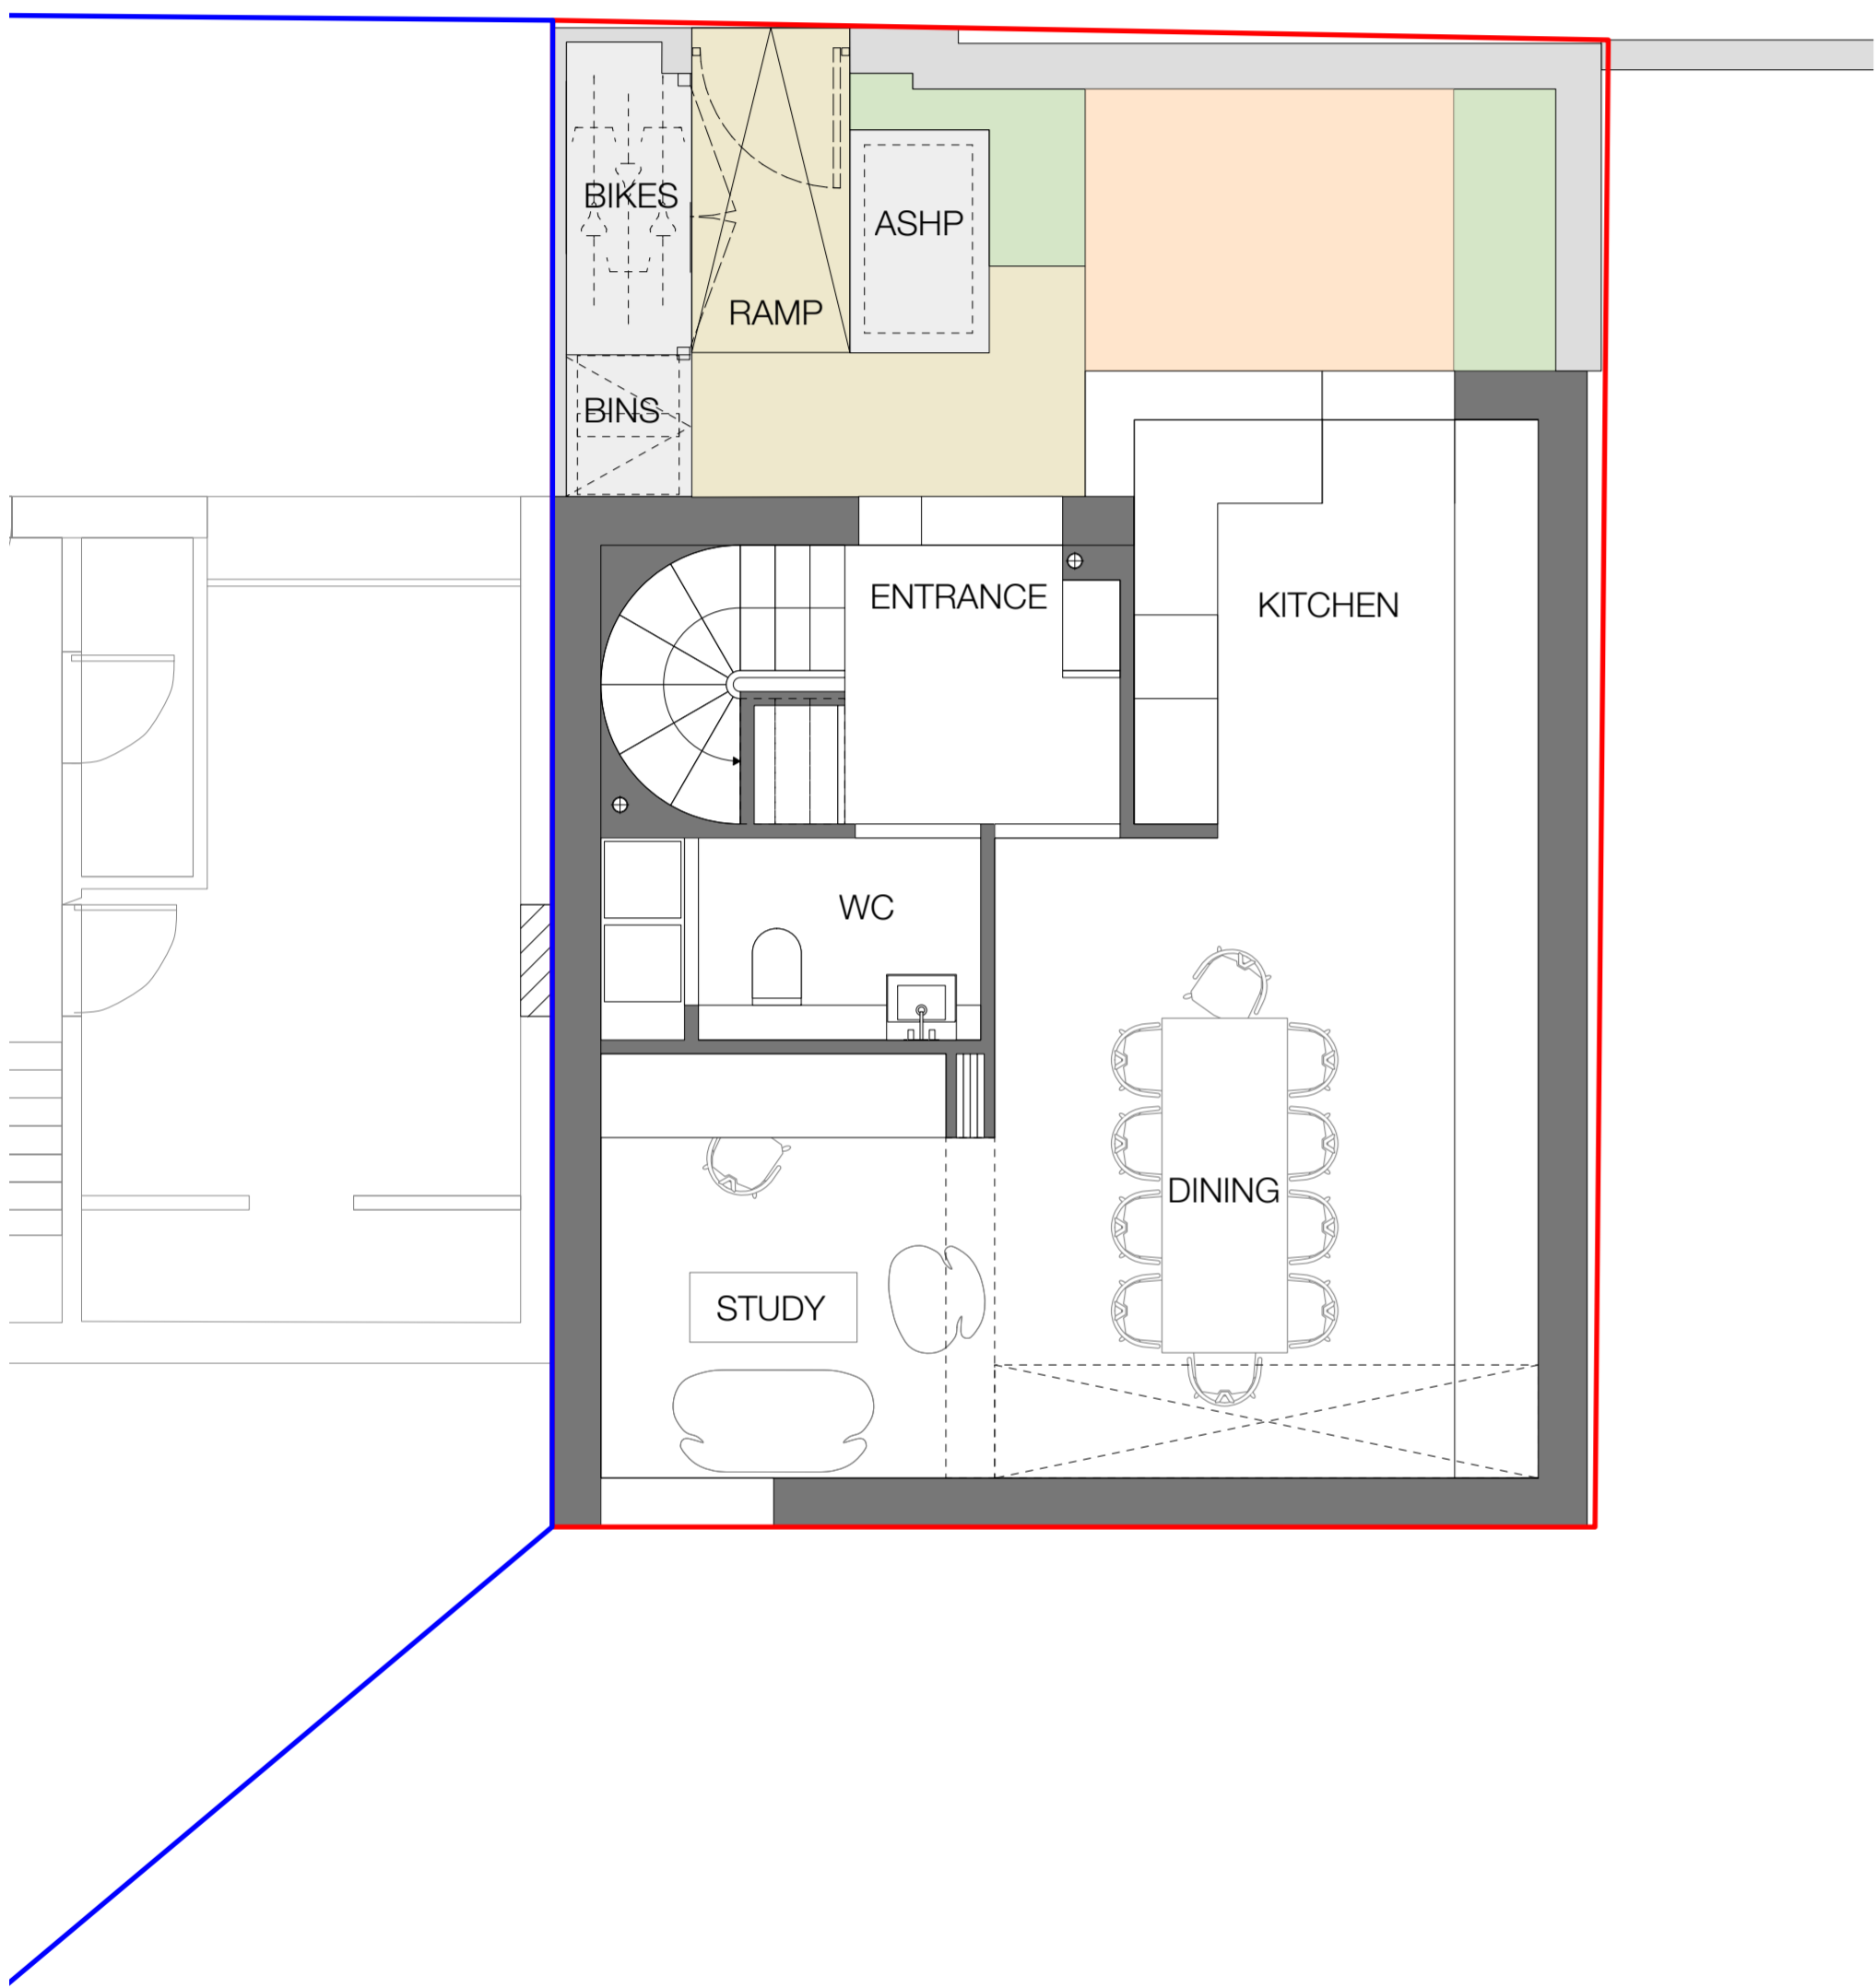


GROUND FLOOR PLAN
 SCALE 1:50 @ A1 / 1:100 @ A3

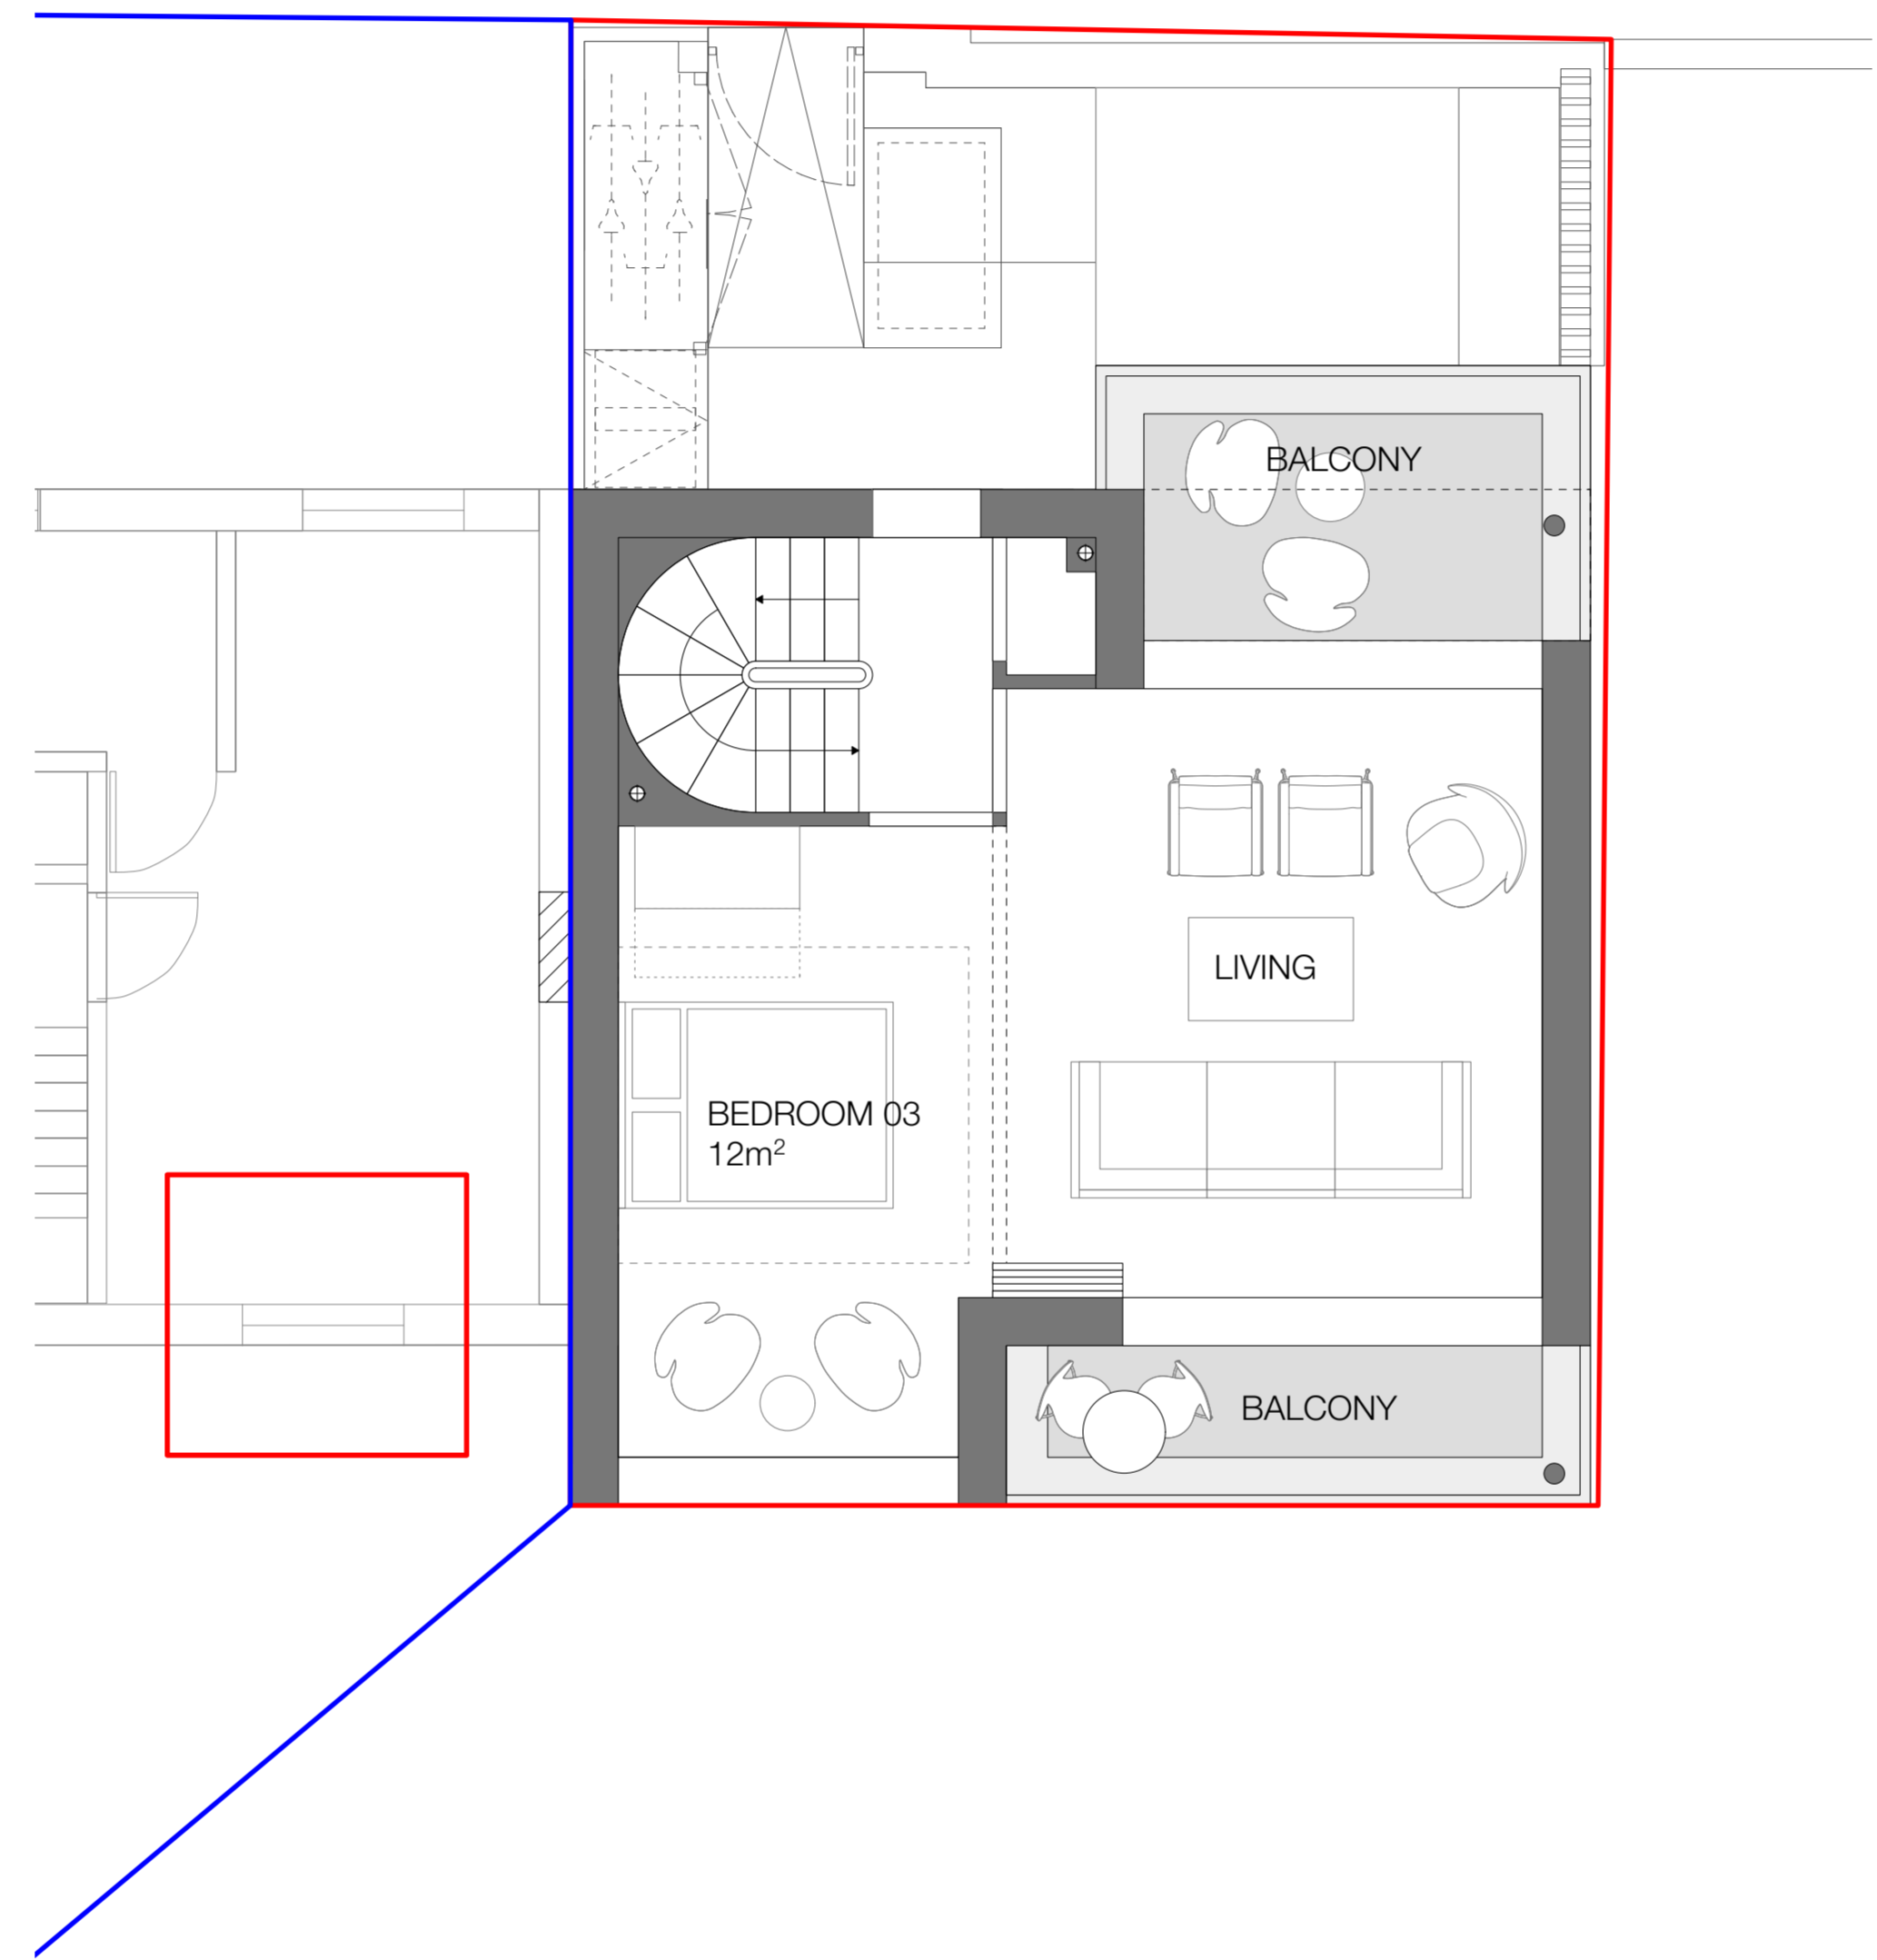

FIRST FLOOR PLAN
 SCALE 1:50 @ A1 / 1:100 @ A3

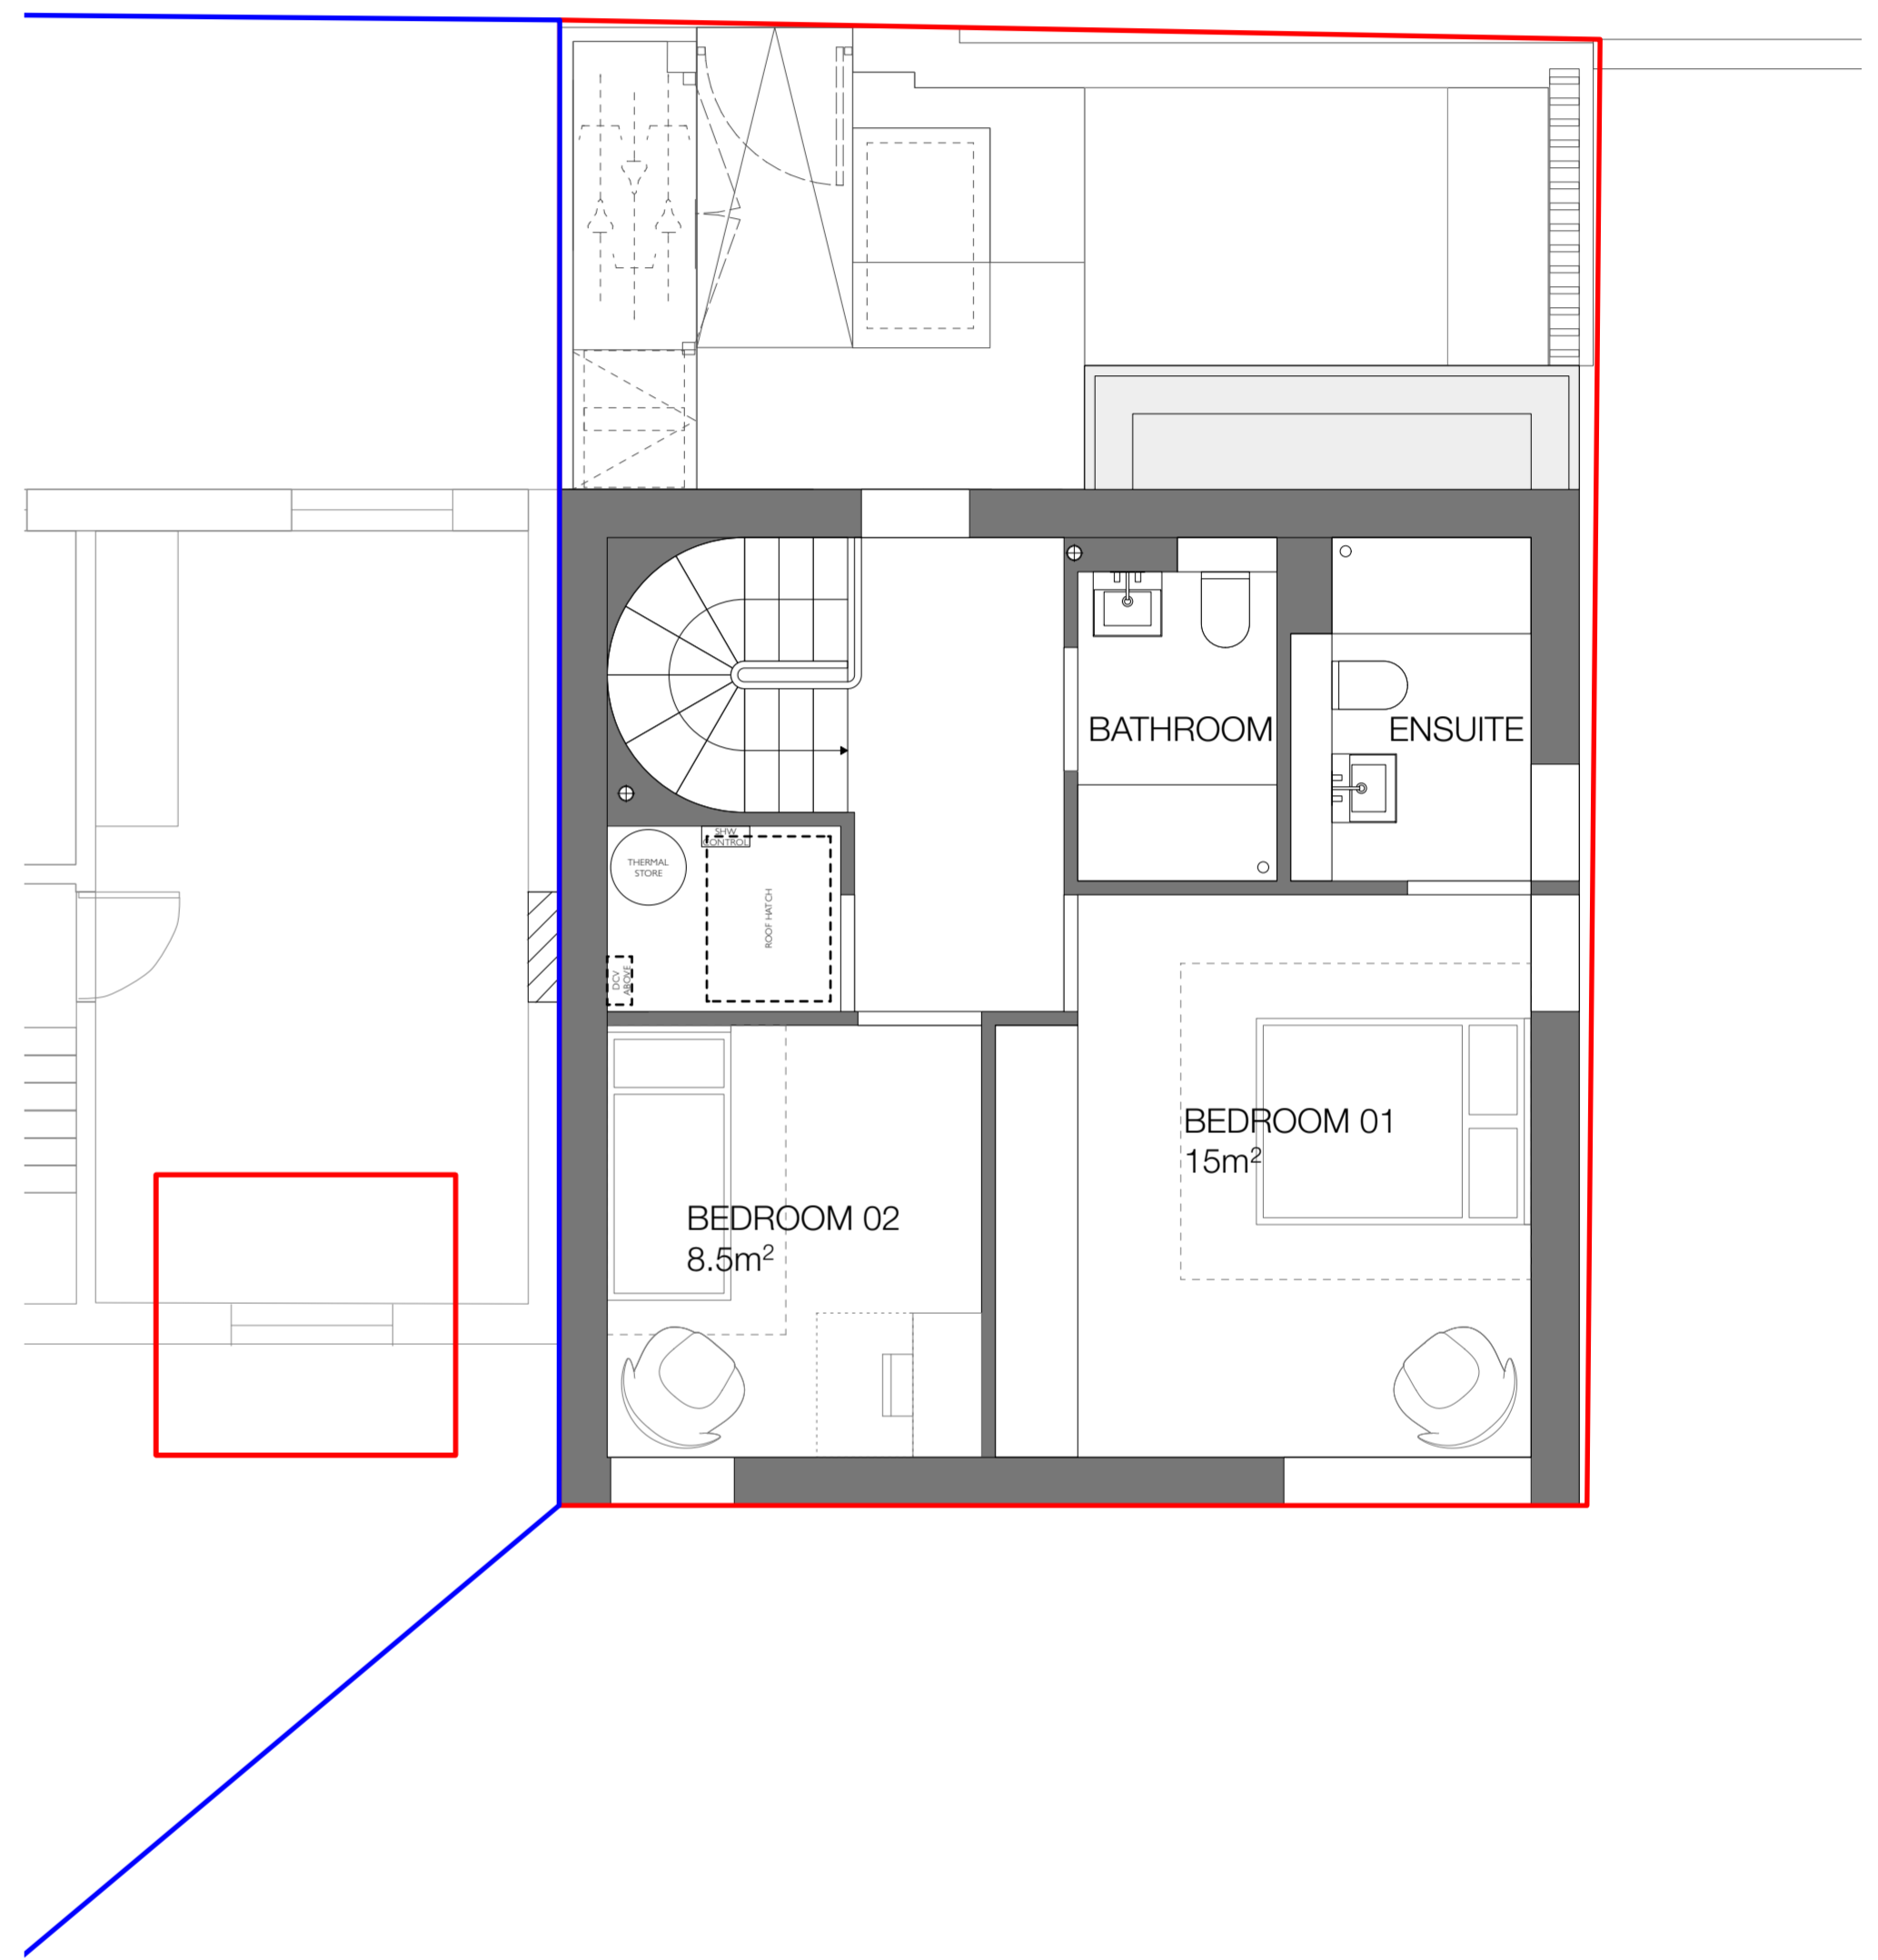

SECOND FLOOR PLAN
 SCALE 1:50 @ A1 / 1:100 @ A3

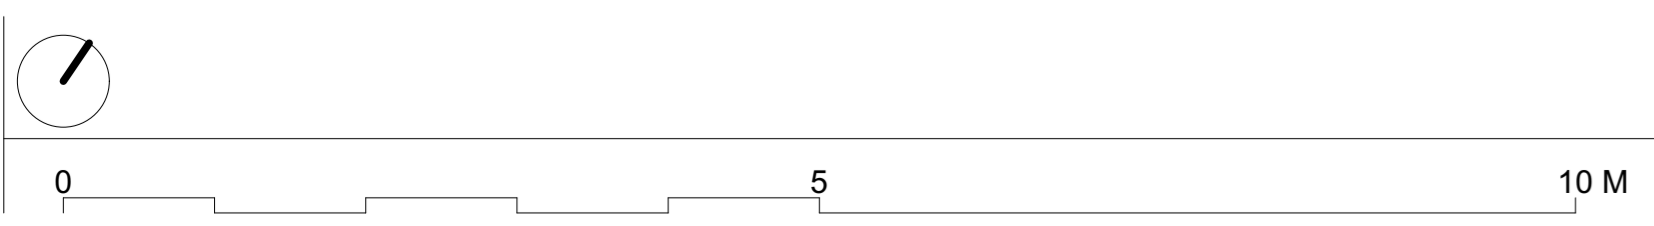

R02 Front garden updated
 R01 Bedroom sizes added

STATUS: PLANNING
 SCALE: 1:50 @ A1
 DATE: OCTOBER 2024

DRAWING NO: 2008_P_201 R02
 TITLE: PROPOSED FLOOR PLANS
 PROJECT: 1(A) REGENCY LAWN, CROFTDOWN ROAD, NW5 1HF

