


KEY:
 - - - SITE OWNERSHIP
 - - - RESIDENTIAL CURTILAGE

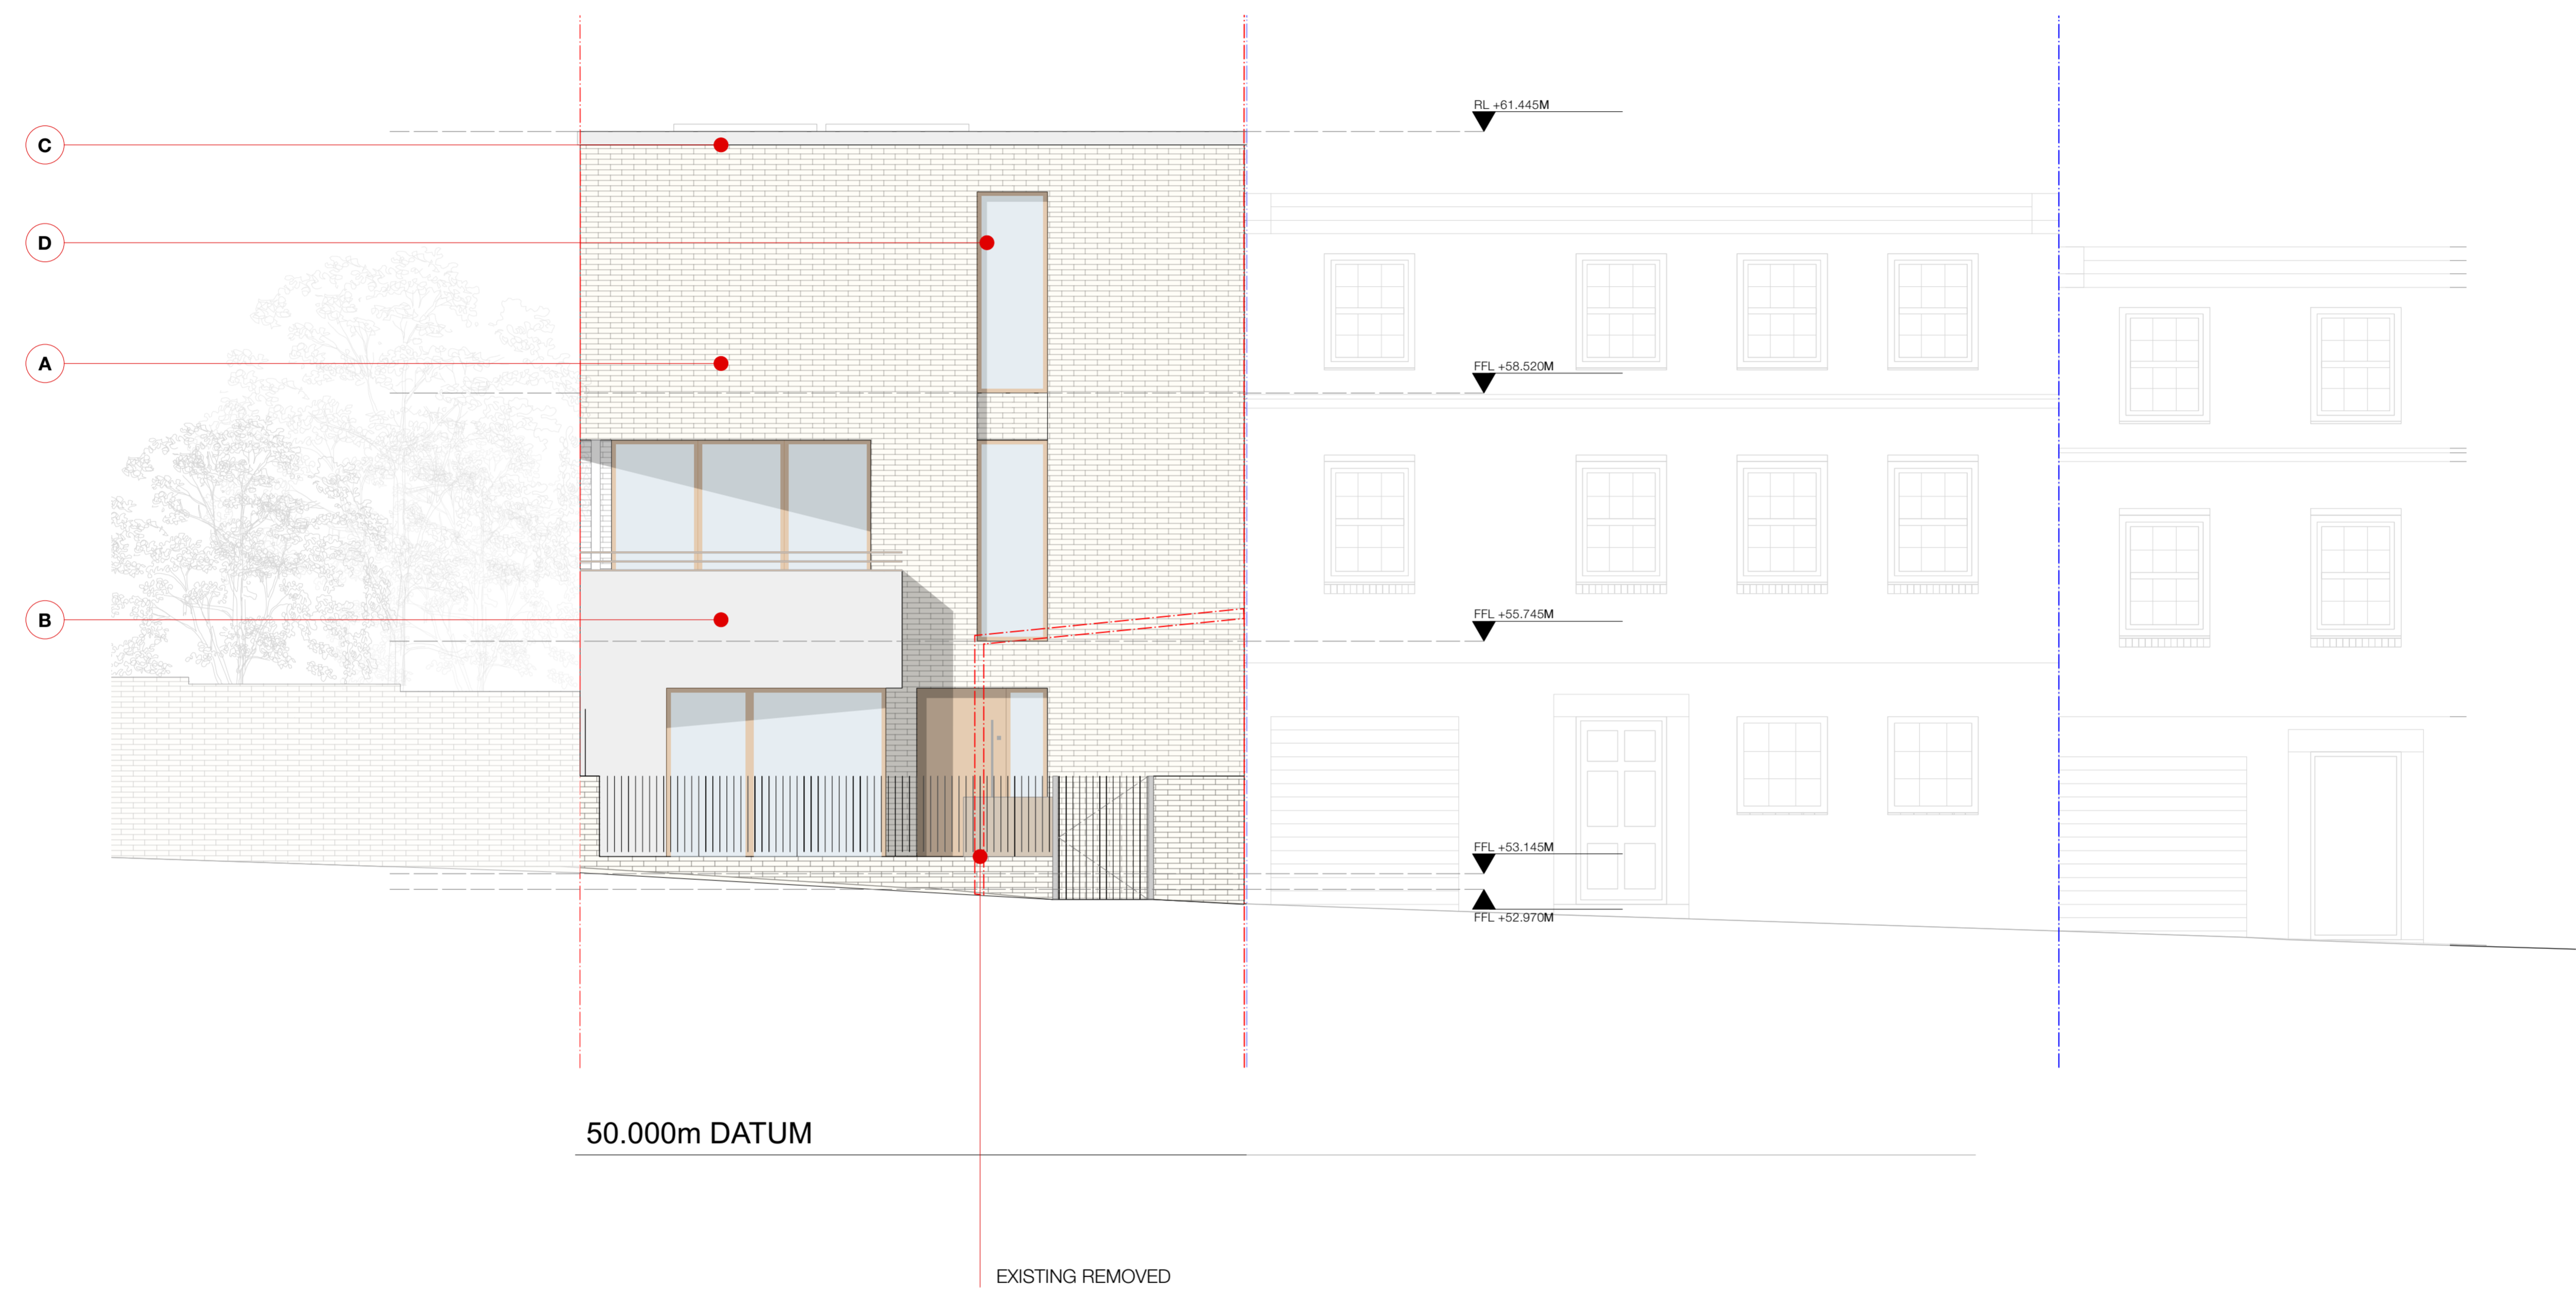

NORTH WEST ELEVATION
 SCALE 1:50 @ A1 / 1:100 @ A3

KEY:
 A BUFF MASONARY BRICKWORK
 B STONEMWORK
 C PRECAST STONE
 D POWERCOATED ALUMINIMUM FRAMED WINDOWS

E STEEL BALUSTRADE



R01 Front garden updated

STATUS: PLANNING
 SCALE: 1:50 @ A1
 DATE: OCTOBER 2024

DRAWING NO: 2008_P_410 R01
 TITLE: PROPOSED ELEVATIONS
 PROJECT: 1(A) REGENCY LAWN, CROFTDOWN ROAD, NW5 1HF

