



PROPOSED GROUND FLOOR PLAN
Scale 1:100

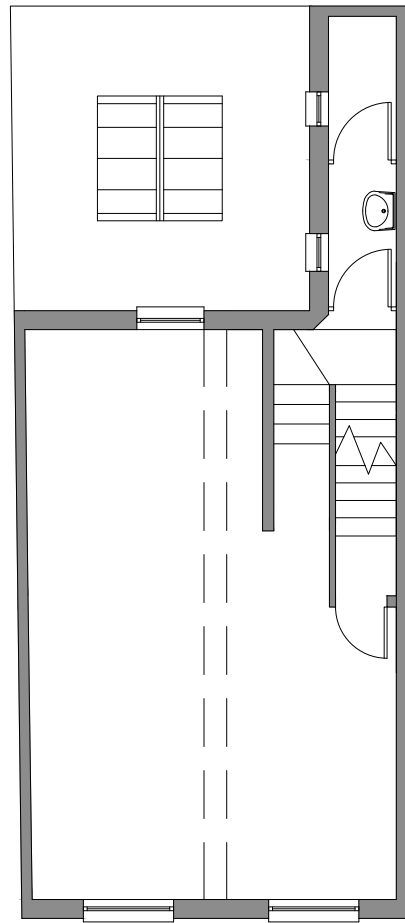


PROPOSED FIRST FLOOR PLAN
Scale 1:100

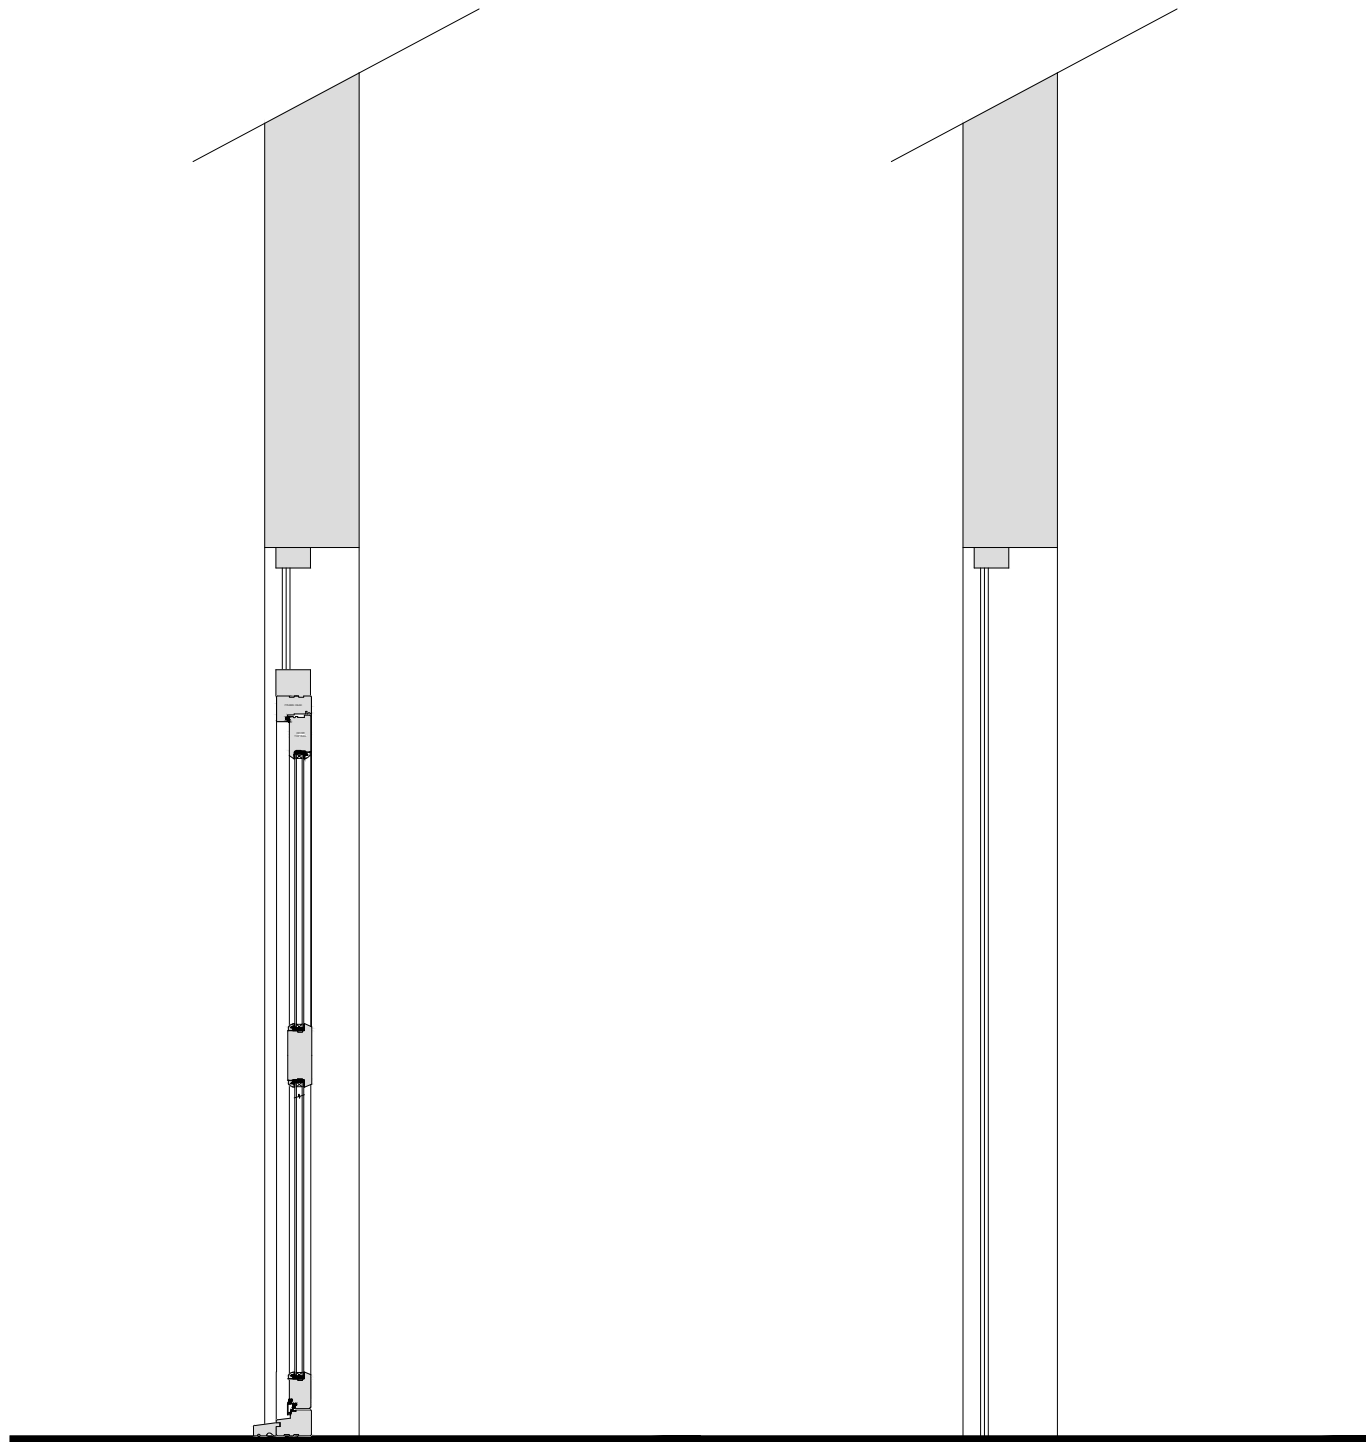


SECTION A-A THROUGH EXISTING FACADE
Scale 1:20

SECTION A-A THROUGH PROPOSED FACADE
Scale 1:20

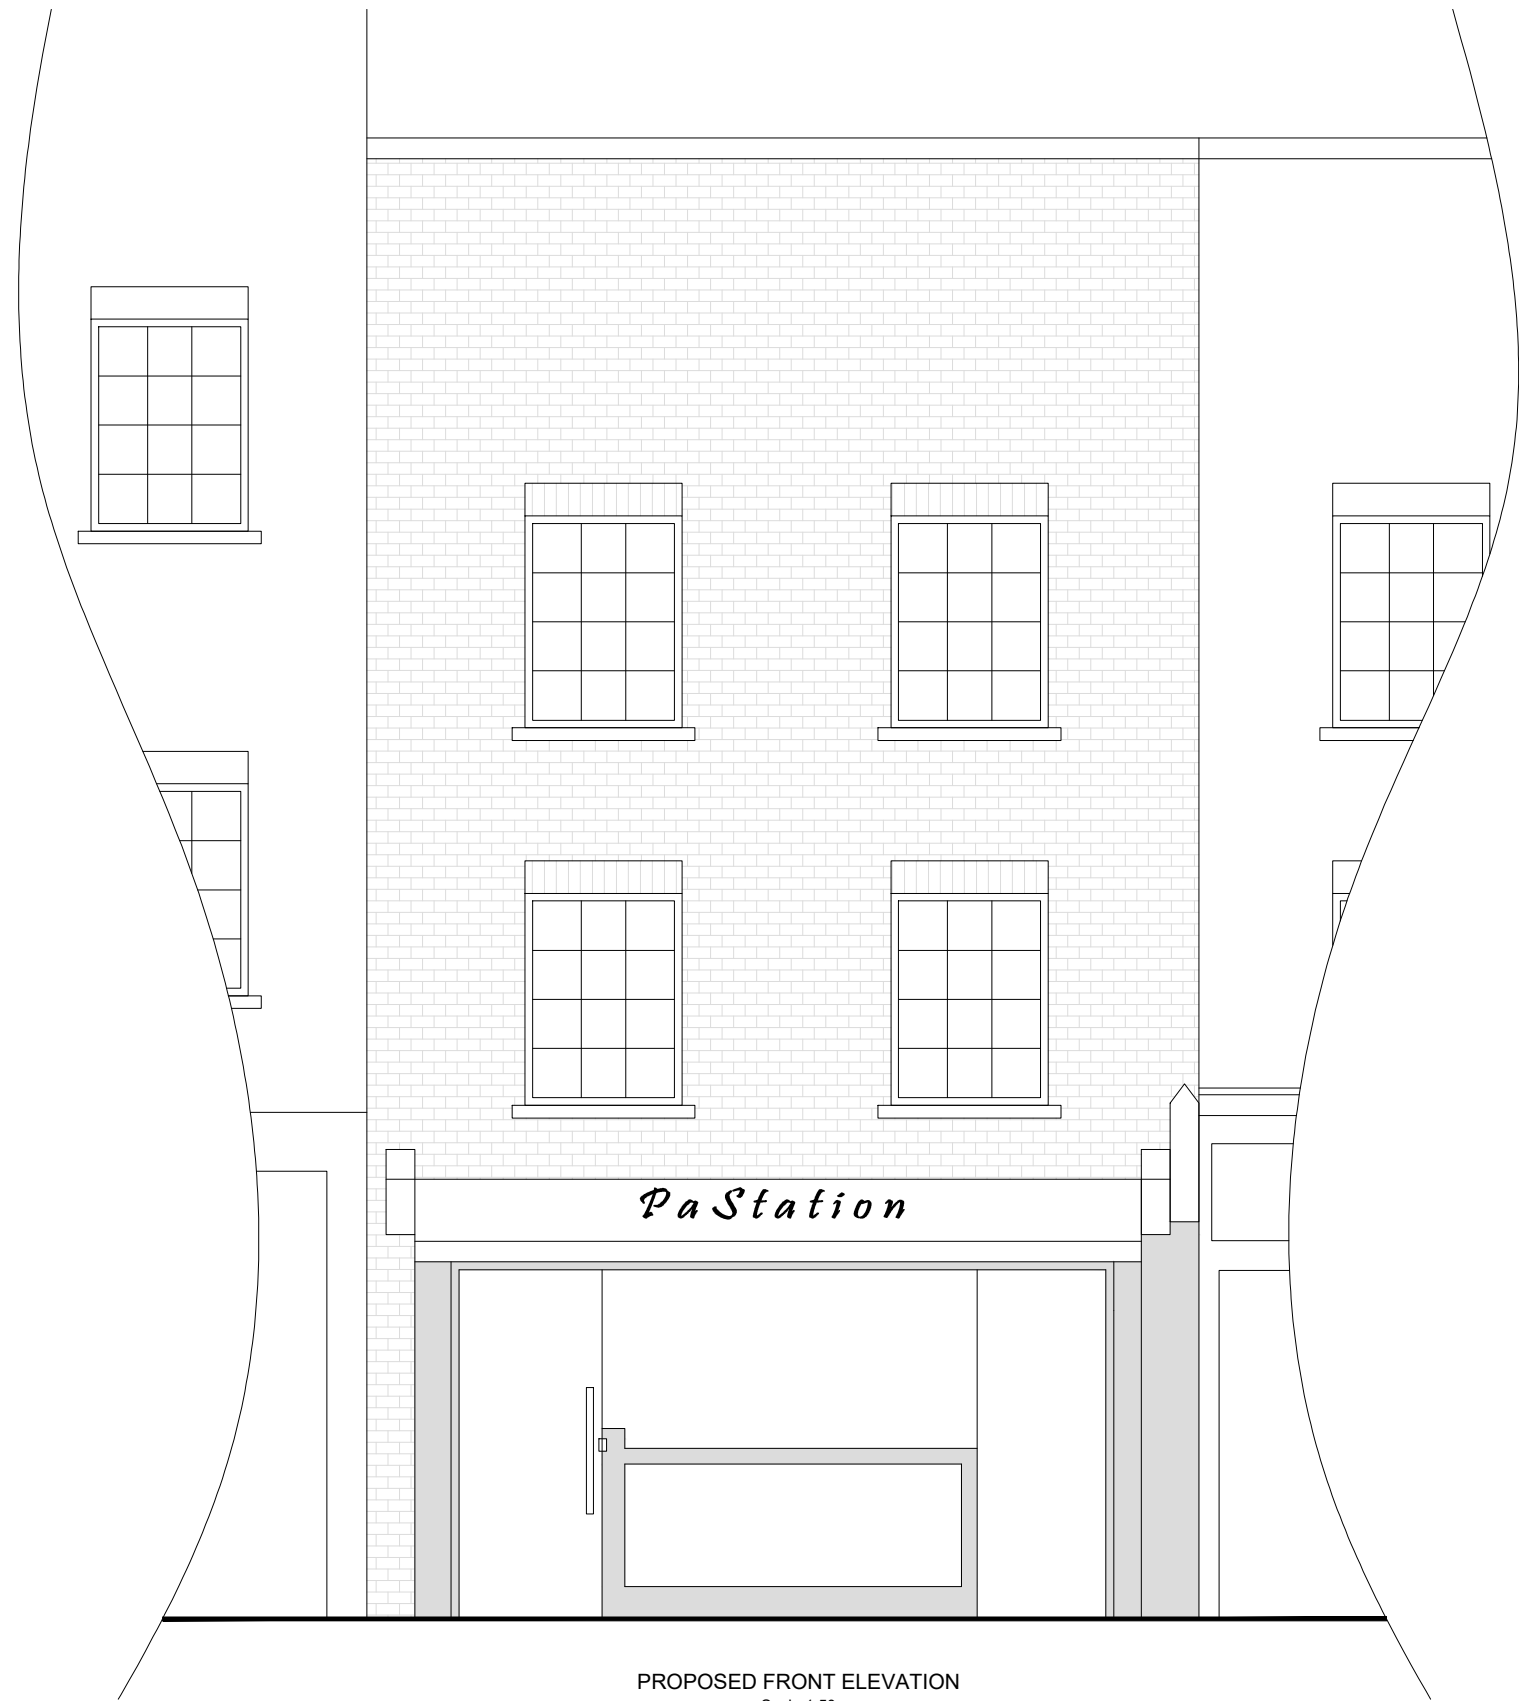

PROPOSED FRONT ELEVATION
Scale 1:50

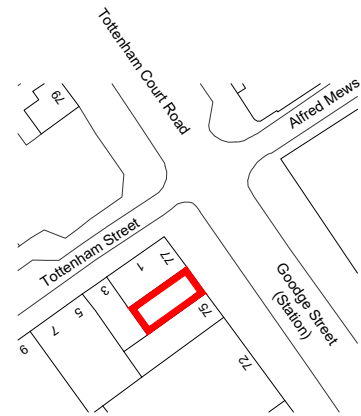

LOCATION PLAN
Scale 1:1250



Ordinance Survey, (c)
Crown Copyright 2024. All
rights reserved. Licence
number 100022432

0 1 2m

Scale 1:50

0 1 2 3 4m

Scale 1:100

0 10 20m

Scale 1:500

PLANNING NOTES

ALL PLANS PRODUCED IN GOOD FAITH AND BASED ON
INFORMATION READILY FOUND ON SITE.
BUILDER TO CARRY OUT OWN SITE SURVEY AND
AGREE ALL PROPOSED WORK WITH CLIENT.
ALL DIMENSIONS/LEVELS TO BE DETERMINED ON SITE.

SWC
Design - Build

0781 887 3474
Steven@SWCDesign-Build.co.uk
www.swcDesign-Build.co.uk

Proposed Alterations For:
76 Tottenham Court Road
W1T 2HG

Date: 02-10-2024

Sheet: Scaled as shown @ A2

Revision A

No: AB_01