



CORNICE (CN) - CN.Bxx
PANELLING (PL) - PL.Bxx
SKIRTINGS (SK) - SK.Bxx
DOORS (DR) - DR.Bxx
FIREPLACES (FP) - FP.Bxx
ARCHITRAVES (AT) - AT.Bxx
DADO RAIL (DD) - DD.Bxx

REFER TO ROOM DATA SHEET DOCUMENT 414_SCH_0640
FOR ITEM NO'S & INFORMATION

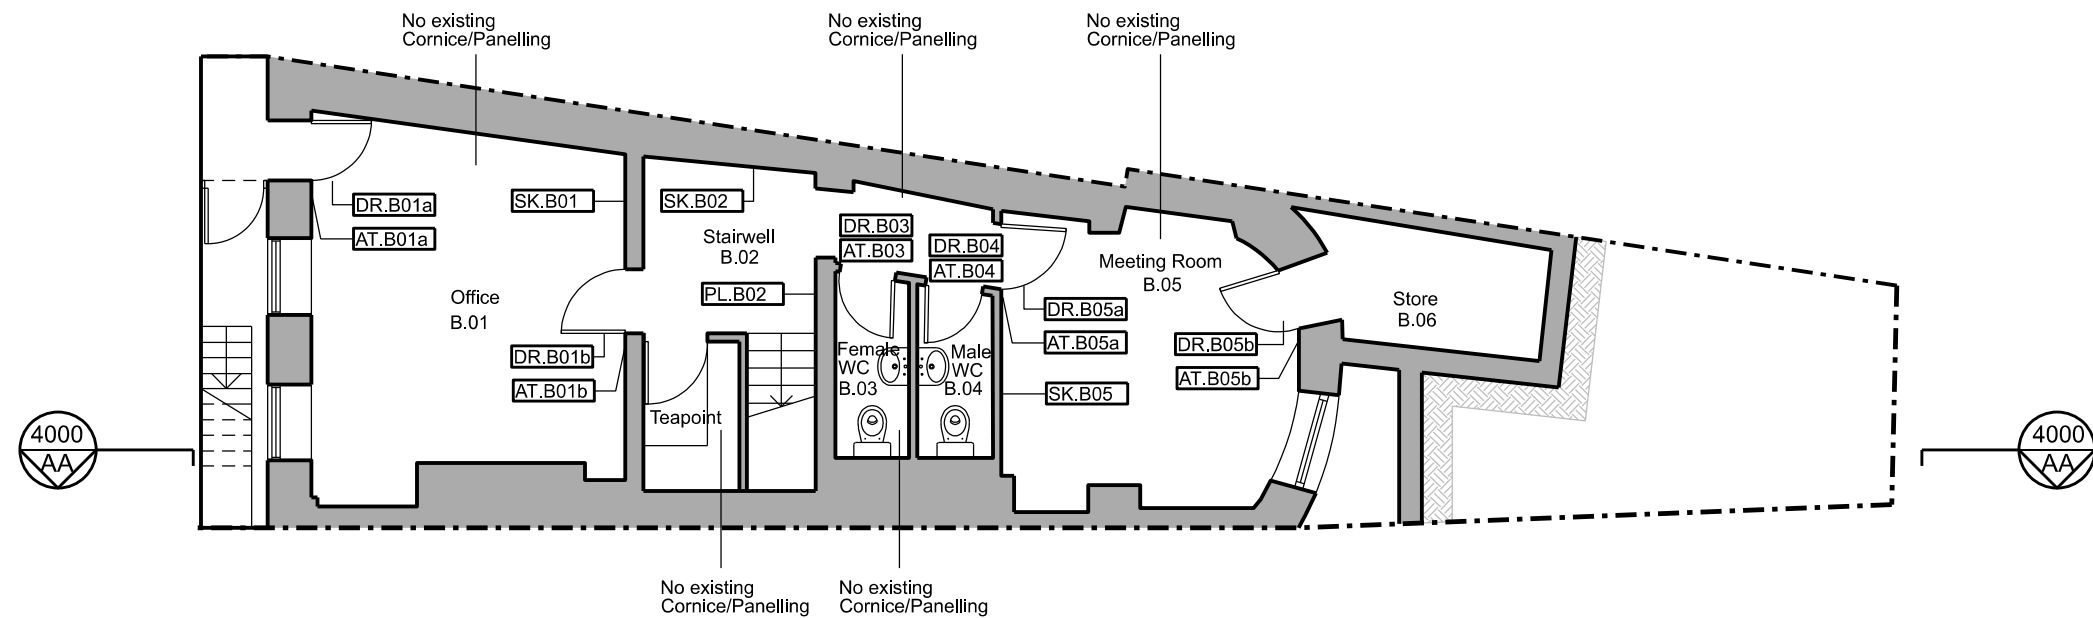

All basement doors, architraves and skirtings are non-original and will be replaced.

01 Existing Floor Plan - Lower Ground

 

Do not scale.
Use figured dimensions only.
All dimensions to be checked on site.

All drawings to be read in conjunction with other consultants' information: any discrepancies to be reported before work commences.

[illegible]

General notes

Existing

 In Abeyance

Revision

OWEN
DESIGN STUDIO

t: +44 (0)7957 364 375
w: owendesignstudio.co.uk
e: office@owendesignstudio.co.uk

Status

..... Planning

Date _____

.....
10/09/2024

Scale

1:100 @ A3
1:50 @ A1

Project title

22 Great James Street
London, WC1N 3ES

Drawing title

Existing Floor Plans - Lower Ground Floor

Drawing No

.....
Project No
414

Drawing No
1999

.....
ev