

INTERNAL ARCHITECTURAL FEATURES KEY:

CORNICE (CN) - CN.Gx

PANELLING (PL) - PL.Gx

SKIRTINGS (SK) - SK.Gx


DOORS (DR) - DR.Gx

FIREPLACES (FP) - FP.Gx

ARCHITRAVES (AT) - AT.Gx

DADO RAIL (DD) - DD.Gx

REFER TO ROOM DATA SHEET DOCUMENT 414_SCH_0640 FOR ITEM NO'S & INFORMATION

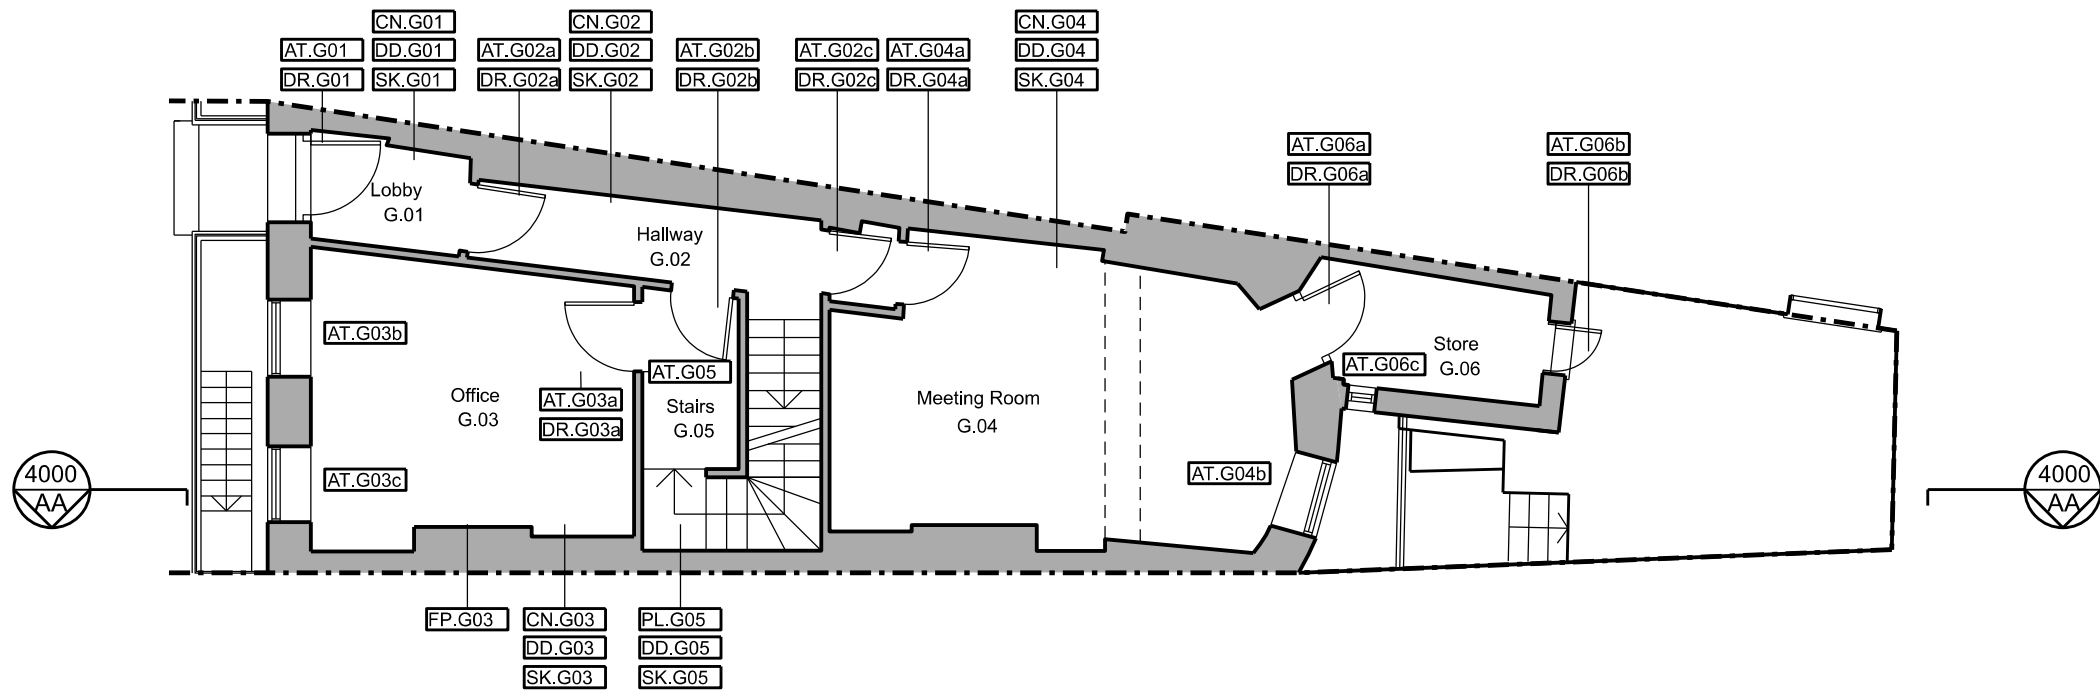

01 Existing Floor Plan - Ground

1:100 @ A3

Do not scale.
Use figured dimensions only.
All dimensions to be checked on site.

All drawings to be read in conjunction
with other consultants' information:
any discrepancies to be
reported before work commences.

Rev	Date	Description	Drawn	Checked
-	25/10/2024	Planning - showing internal features tags	TMA	HDO

General notes

Existing

In Abeyance

Revision

OWEN
DESIGN STUDIO

t: +44 (0)7957 364 375
w: owendesignstudio.co.uk
e: office@owendesignstudio.co.uk

Status
Planning

Date
10/09/2024

Scale
1:100 @ A3
1:50 @ A1

0 1 2 3 4 5m

Project title
22 Great James Street
London, WC1N 3ES

Drawing title
Existing Floor Plans - Ground Floor

Drawing No
414

Project No
2000

Rev
-

