

INTERNAL ARCHITECTURAL FEATURES KEY:

CORNICE (CN) - CN.Fx

PANELLING (PL) - PL.Fx

SKIRTINGS (SK) - SK.Fx


DOORS (DR) - DR.Fx

FIREPLACES (FP) - FP.Fx

ARCHITRAVES (AT) - AT.Fx

DADO RAIL (DD) - DD.Fx

REFER TO ROOM DATA SHEET DOCUMENT 414_SCH_0640 FOR ITEM NO'S & INFORMATION

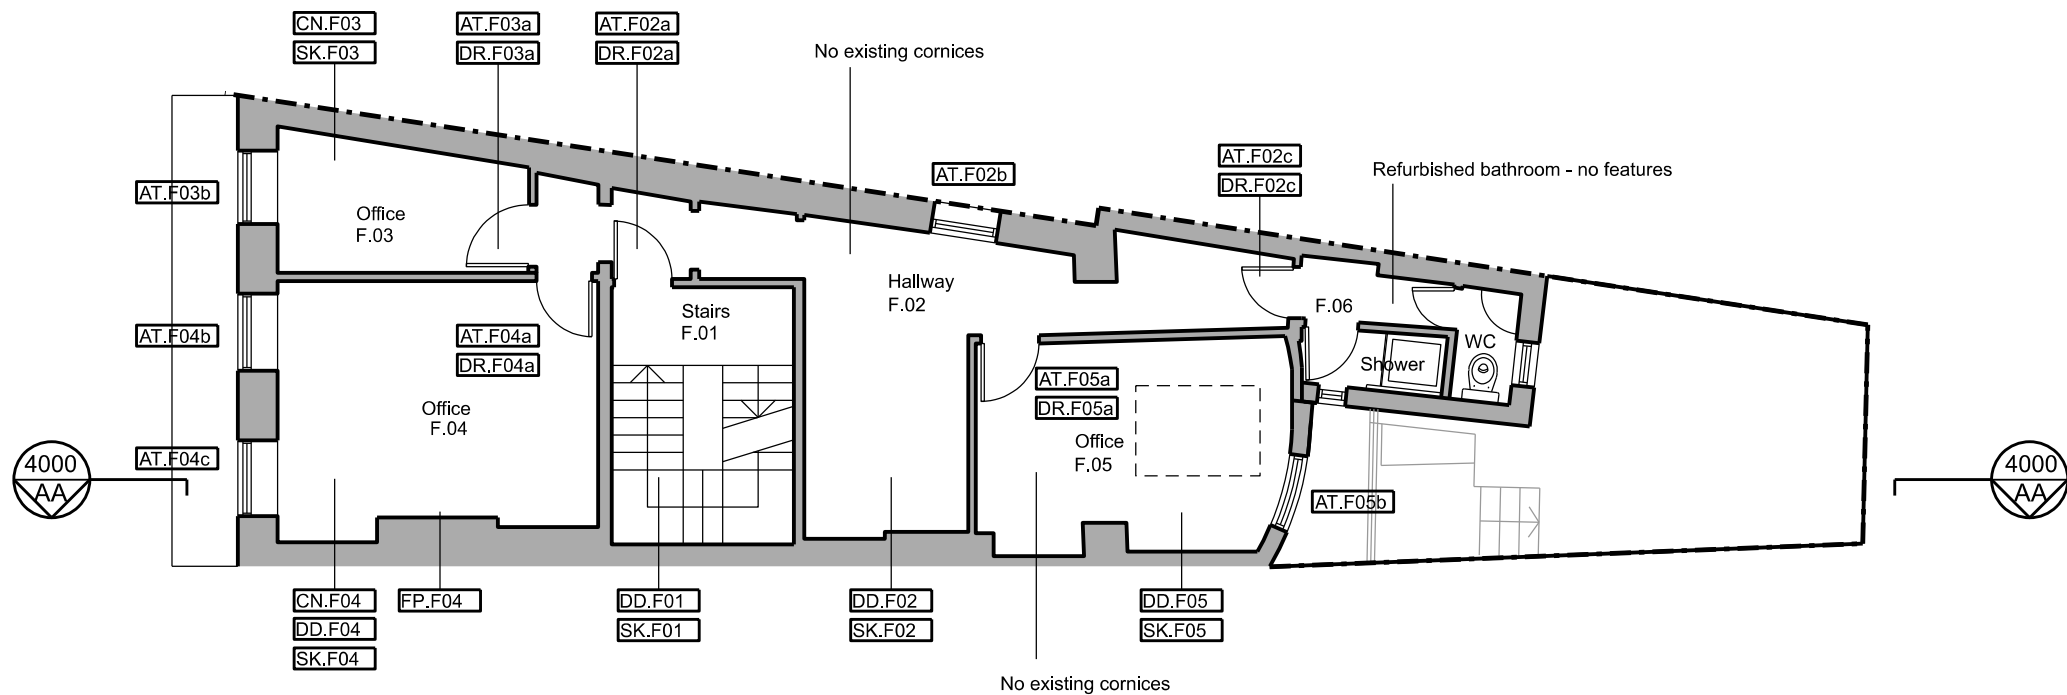

01 Existing Floor Plan - First
1:100 @ A3



Do not scale. Use figured dimensions only. All dimensions to be checked on site. All drawings to be read in conjunction with other consultants' information: any discrepancies to be reported before work commences.	Rev	Date	Description	Drawn	Checked	General notes Existing In Abeyance Revision	OWEN DESIGN STUDIO t: +44 (0)7957 364 375 w: owendesignstudio.co.uk e: office@owendesignstudio.co.uk	Status	Project title		
	-	25/10/2024	Planning - showing internal features tags	TMA	HDO			Planning	22 Great James Street London, WC1N 3ES		
								Date	Drawing title		
								10/09/2024	Existing Floor Plans - First Floor		
								Scale	Drawing No		
								1:100 @ A3	Project No	Drawing No	Rev
								1:50 @ A1	414	2001	-