



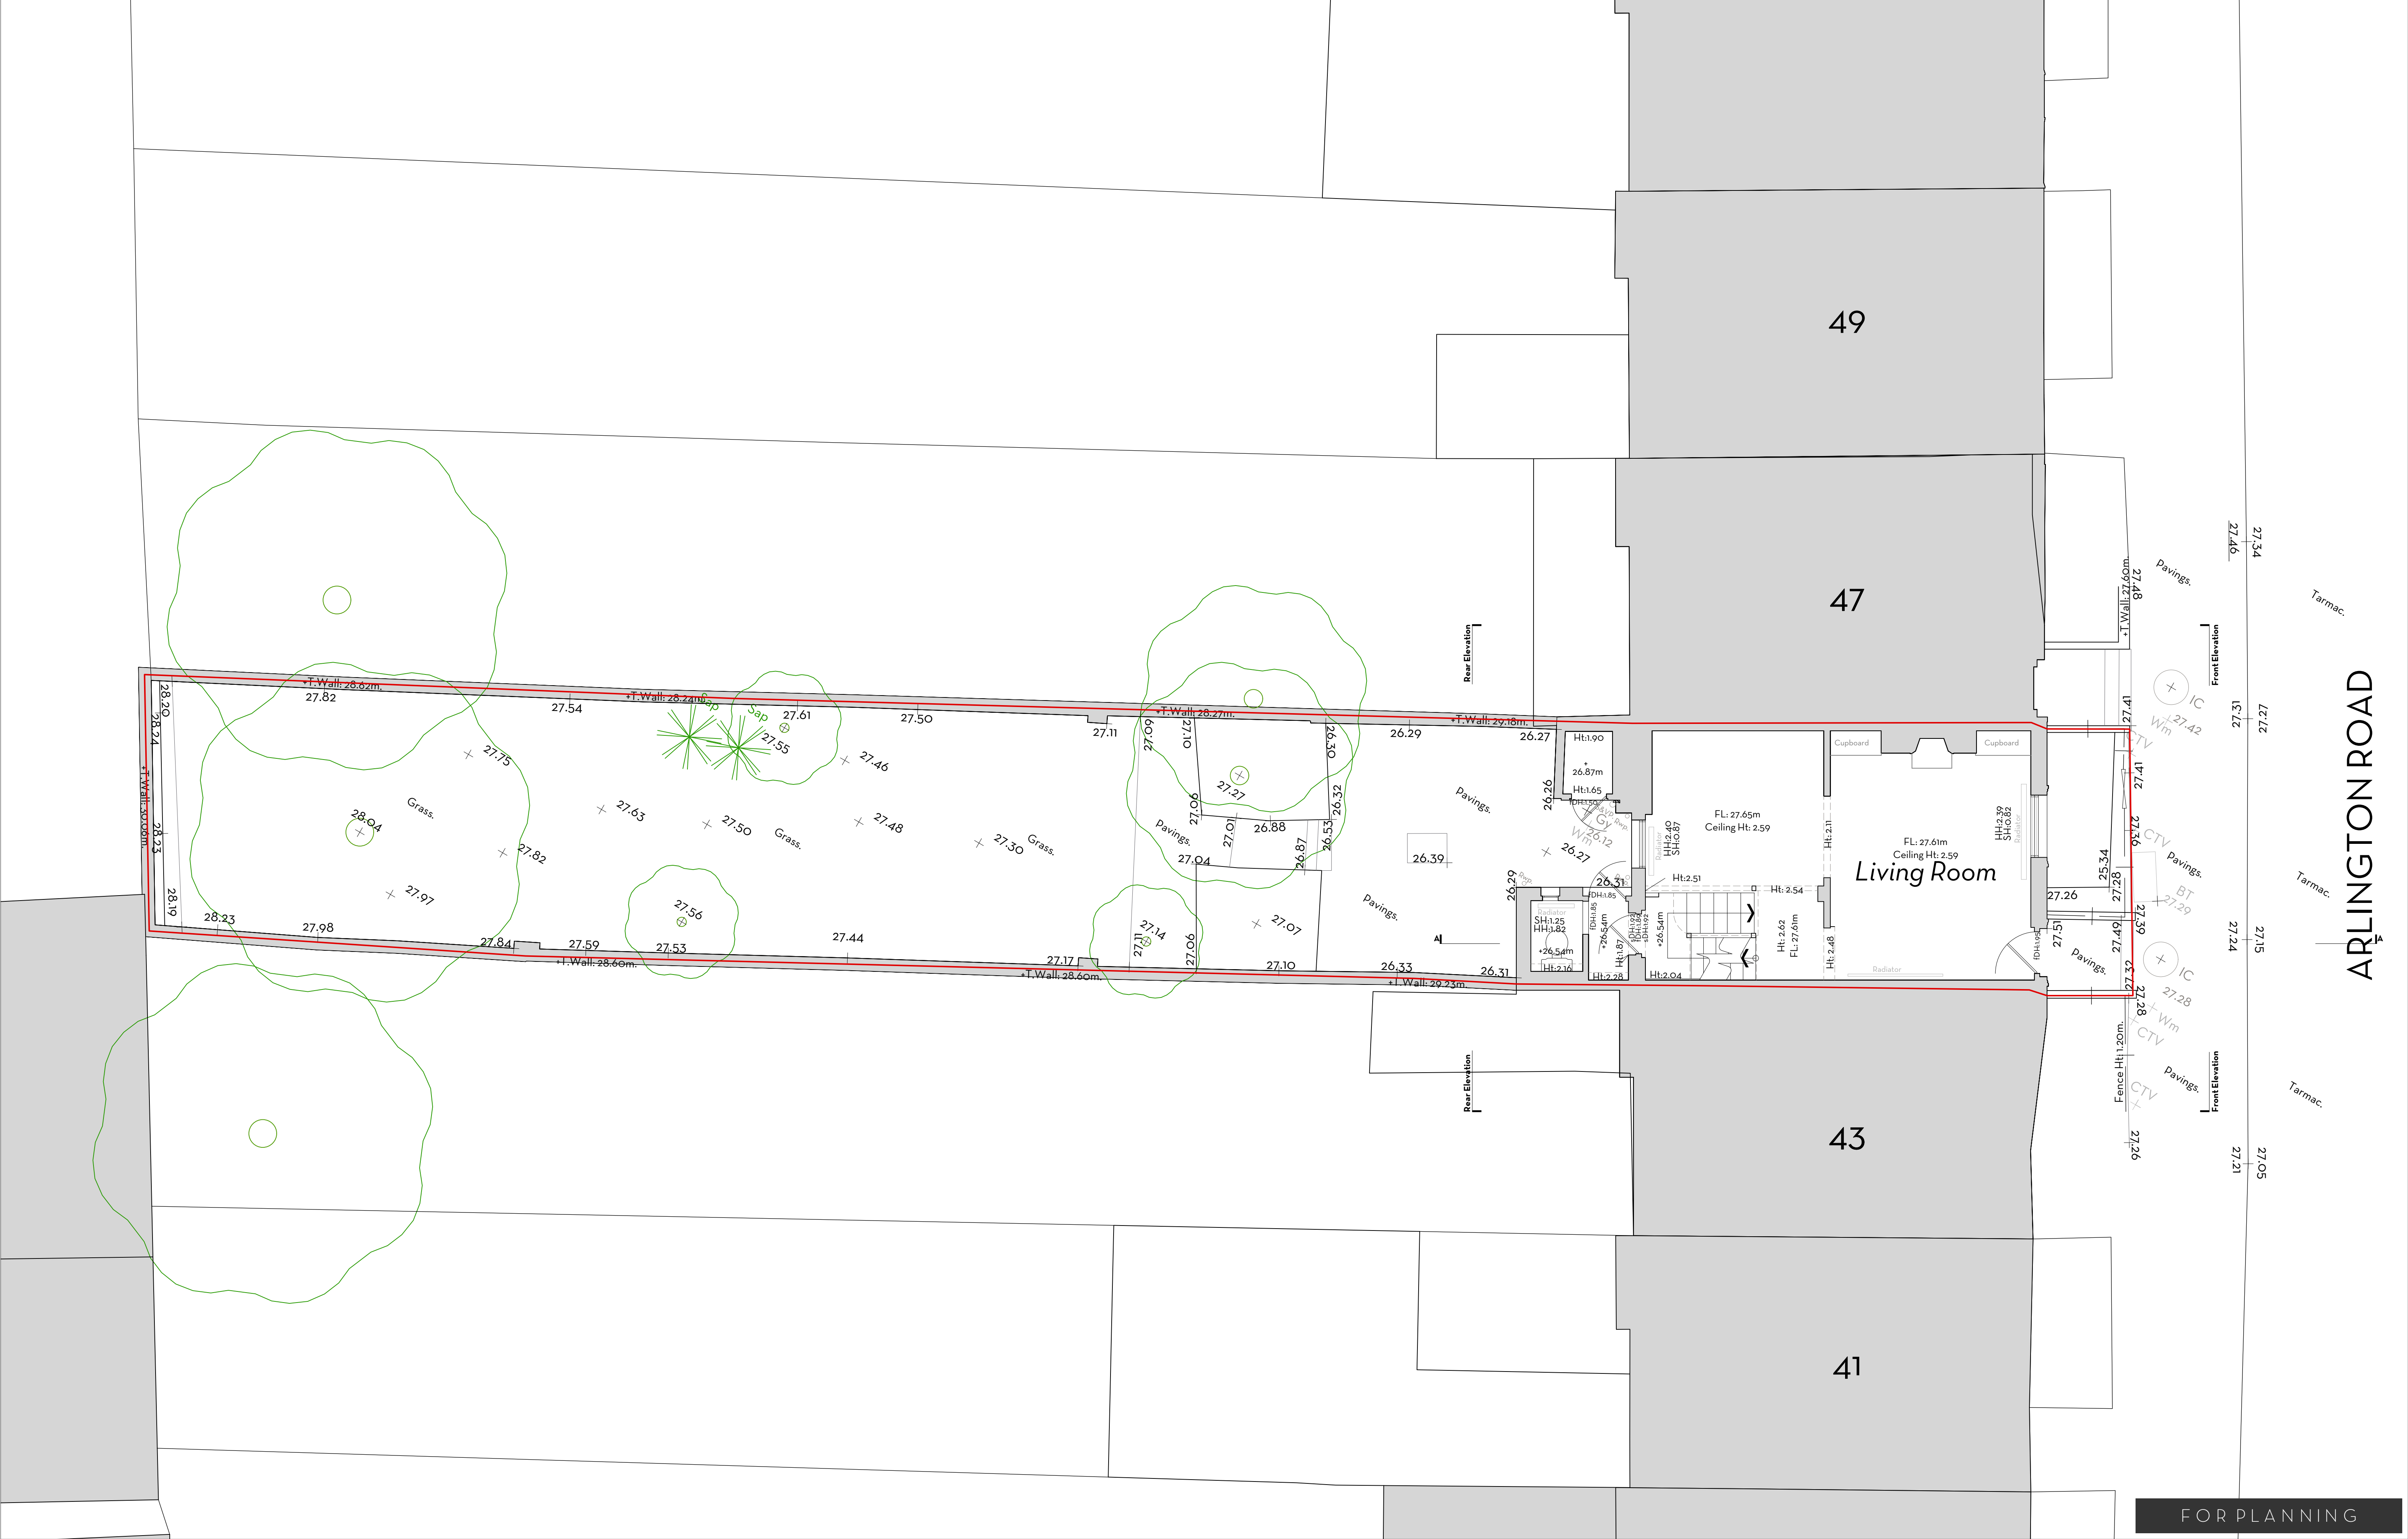

ARLINGTON ROAD

FOR PLANNING

Do not scale. Use figured dimensions only.
All dimensions to be checked on site.
All drawings to be read in conjunction with
the Structural Engineer's drawings.

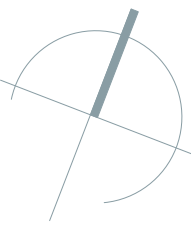

45 ARLINGTON ROAD

EXISTING GROUND FLOOR PLAN

PROJECT 45 Arlington Road
ADDRESS 45 Arlington Road, NW1 7ES
CLIENT Whitehall Park

AUTHOR Hannah
DATE 11.03.24
DRAWING 272-Ex-100-01

SCALE 1:25 @ A1



(T.F) 0203 962 8750
mutiny-architecture.com

Issued for Planning	Hannah	24.10.24	01
DESCRIPTION	BY	DATE	REV

This drawing is the copyright of Mutiny Architecture Ltd. Not to be reproduced, retained or disclosed to any unauthorised person either wholly or in part without written permission.