

ARLINGTON ROAD

49

47

43


41

Rear Elevation

Front Elevation


Rear Elevation

Front Elevation

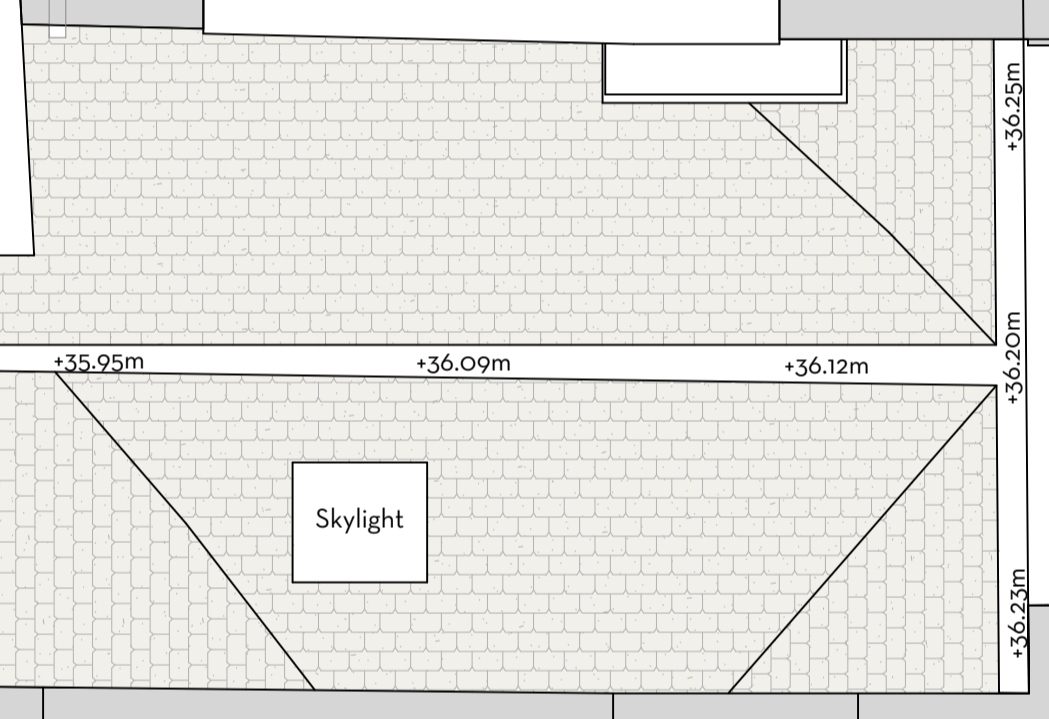



Skylight

AI

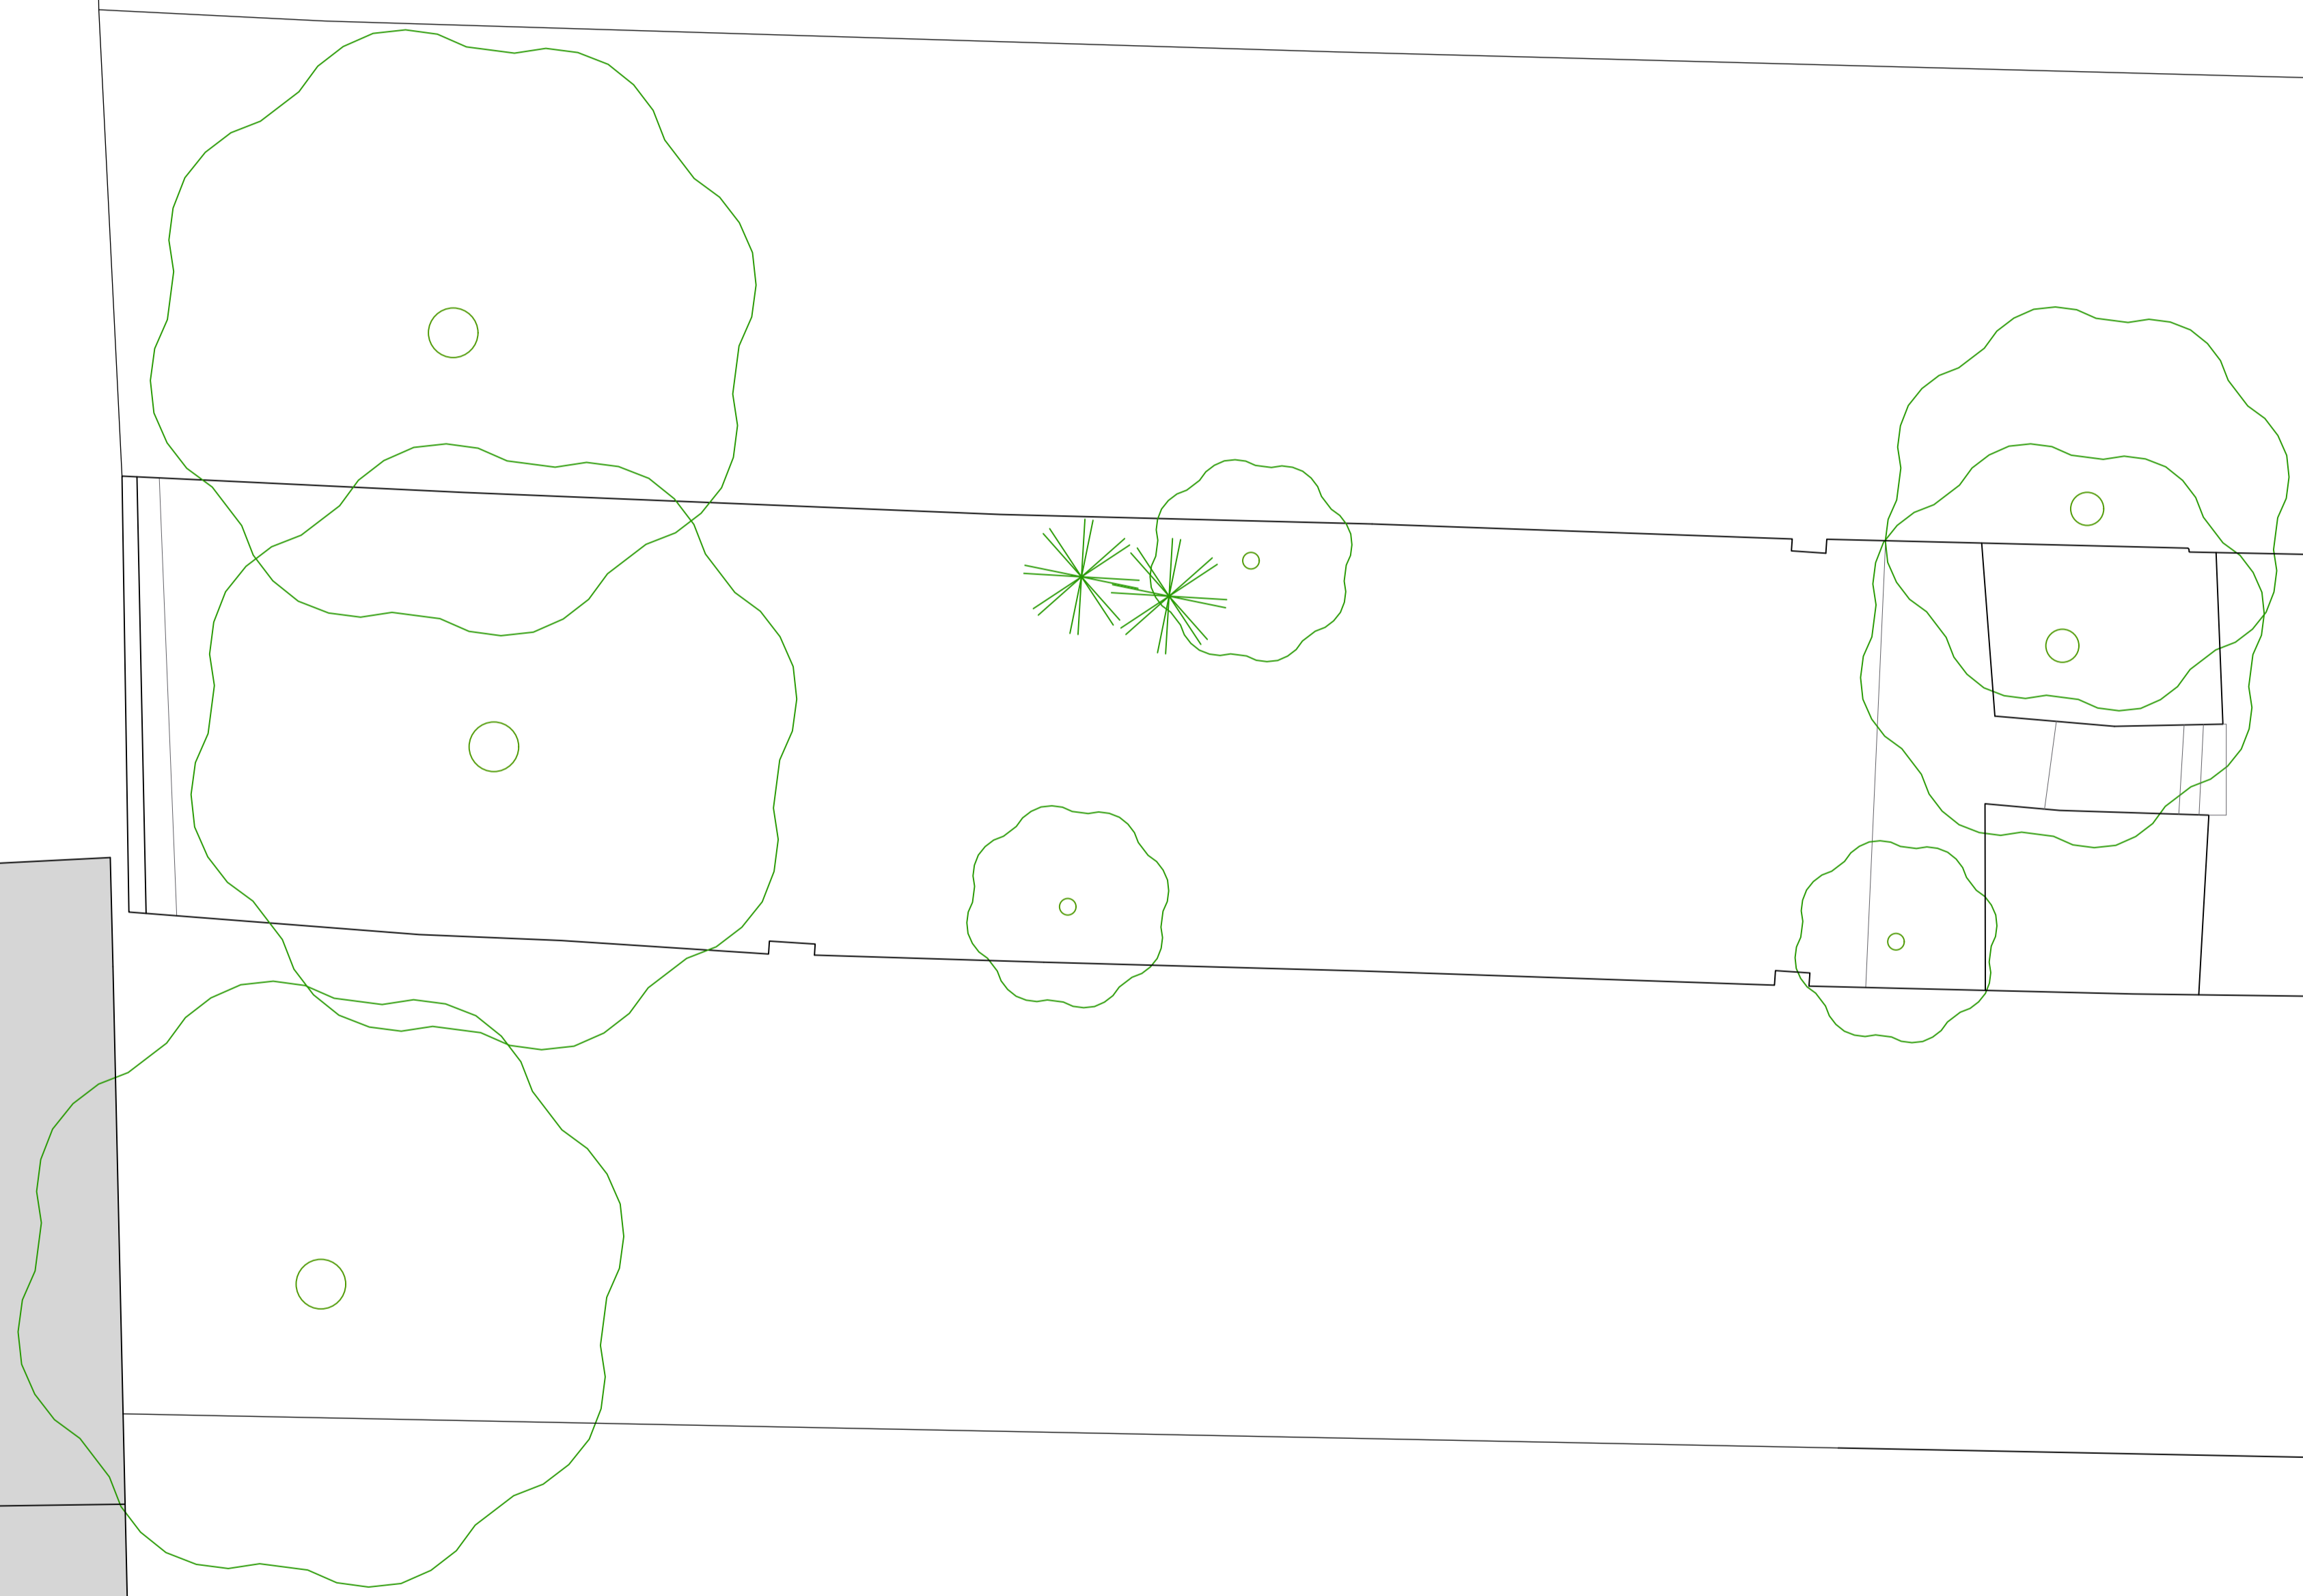

FOR PLANNING

Do not scale. Use figured dimensions only.  
All dimensions to be checked on site.  
All drawings to be read in conjunction with  
the Structural Engineer's drawings.

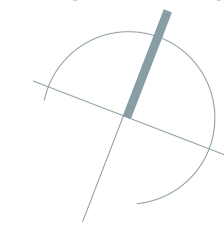 

45 ARLINGTON ROAD

EXISTING ROOF PLAN

PROJECT	45 Arlington Road
ADDRESS	45 Arlington Road, NW1 7ES
CLIENT	Whitehall Park
AUTHOR	Hannah
DATE	11.03.24
DRAWING	272-Ex-106-01

SCALE 1:25 @ A1



(T.F) 0203 962 8750  
mutiny-architecture.com

DESCRIPTION	BY	DATE	REV
Issued for Planning	Hannah	24.10.24	01

This drawing is the copyright of Mutiny Architecture Ltd. Not to be reproduced, retained or disclosed to any unauthorised person either wholly or in part without written permission.