



NOTES

- Do not scale from this drawing, except for planning purposes.
- Check all dimensions on site.
- Subject to survey.
- Subject to site inspection.
- Site boundary lines are indicative only.

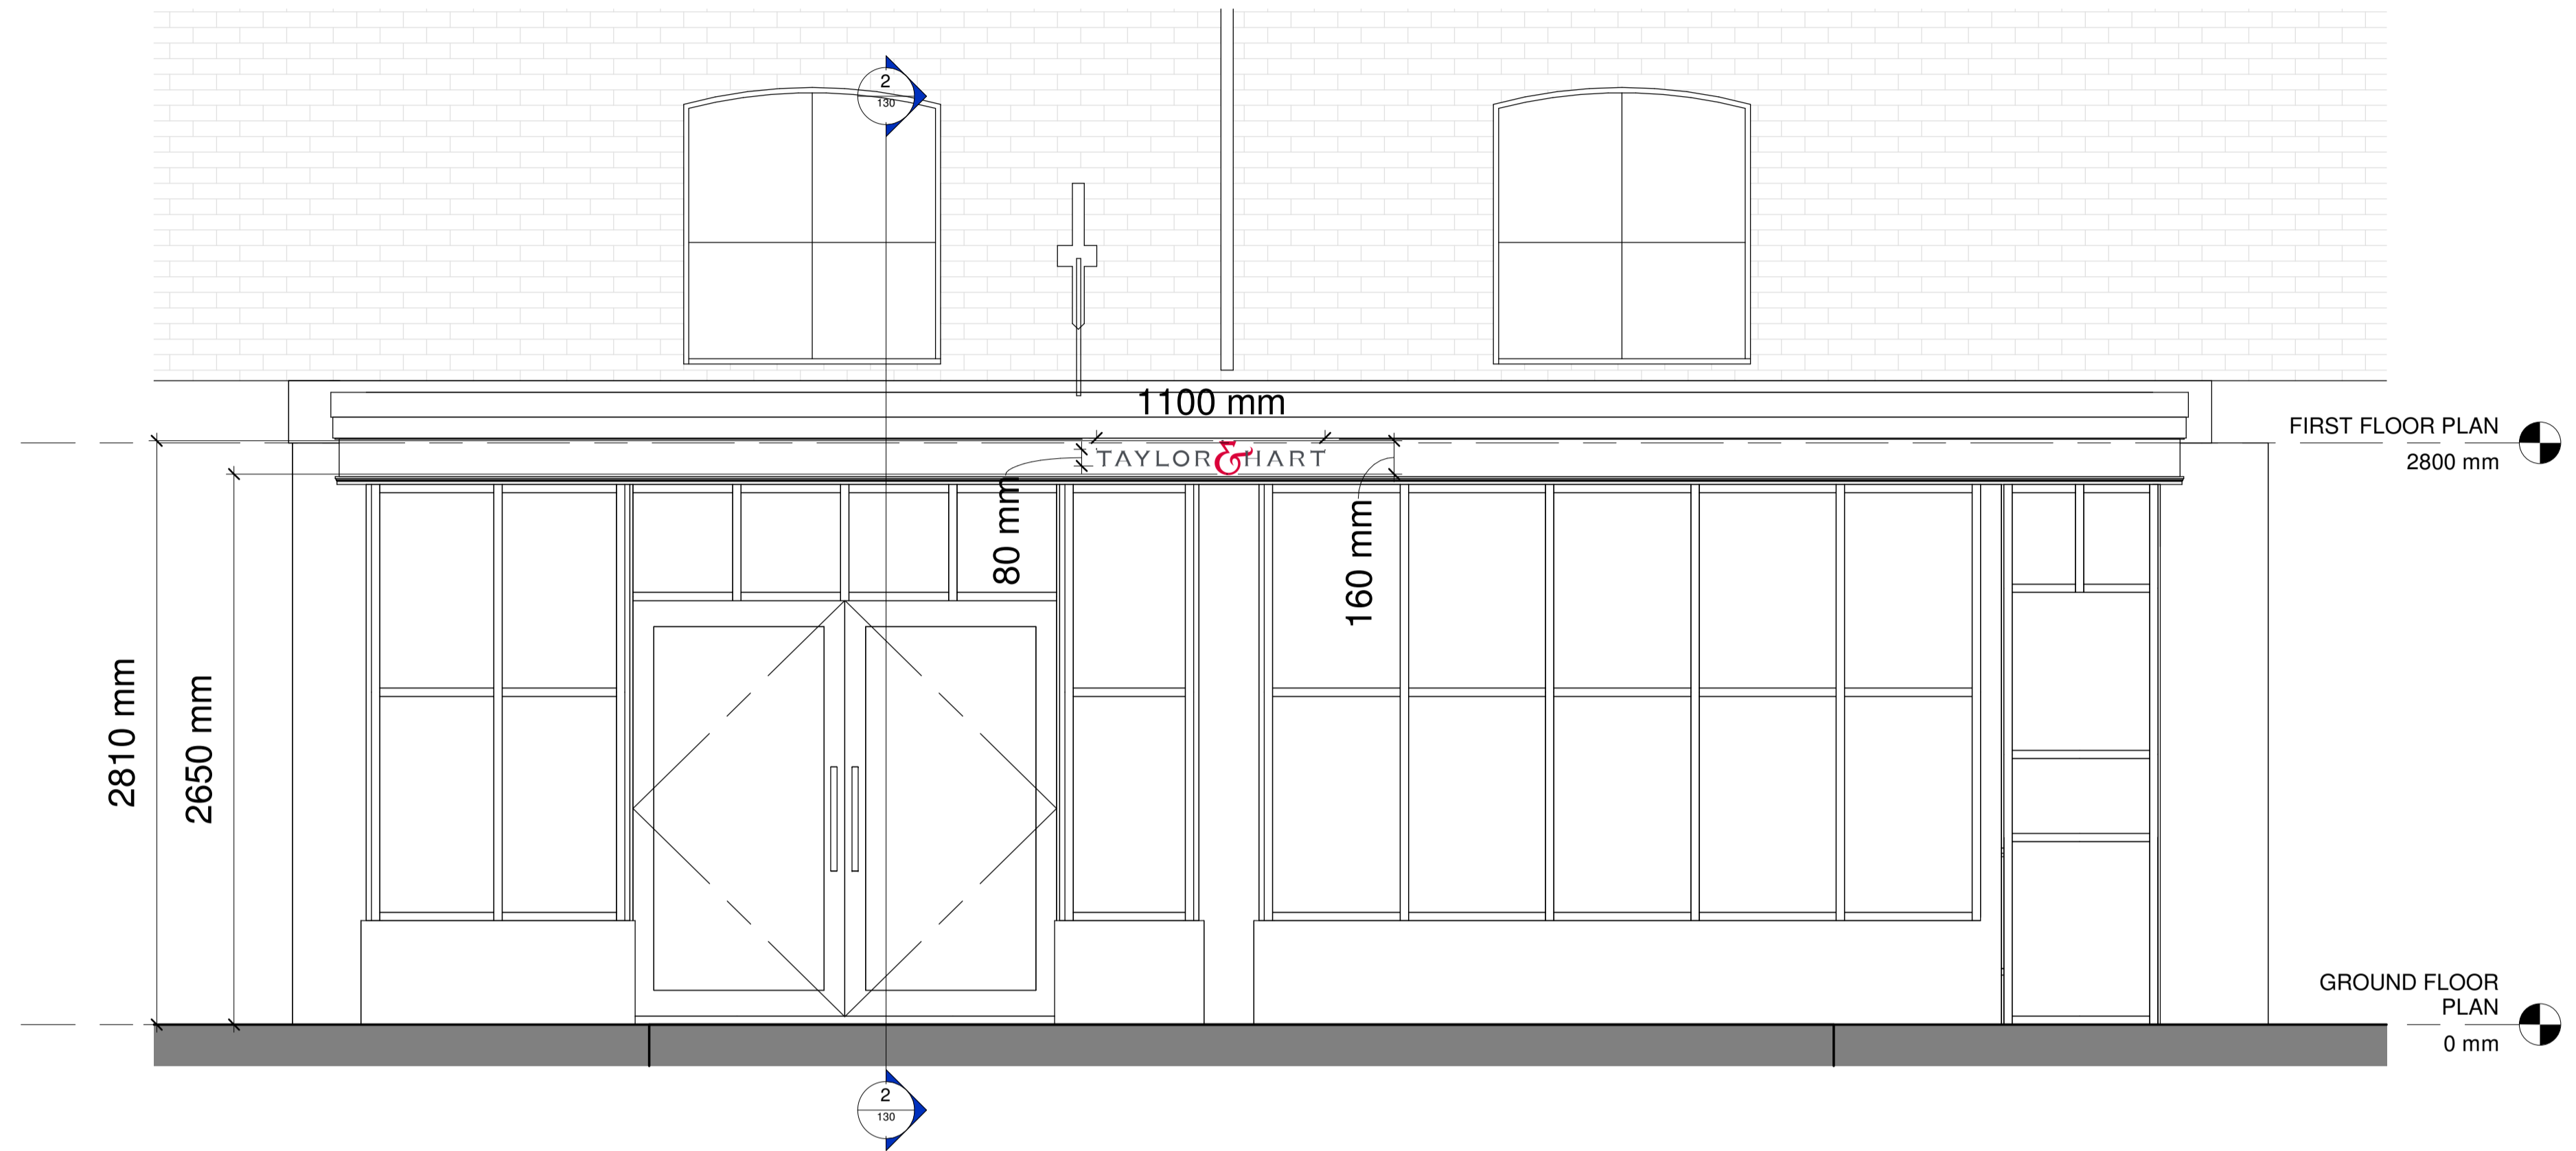


1 Proposed Front Elevation
1 : 25

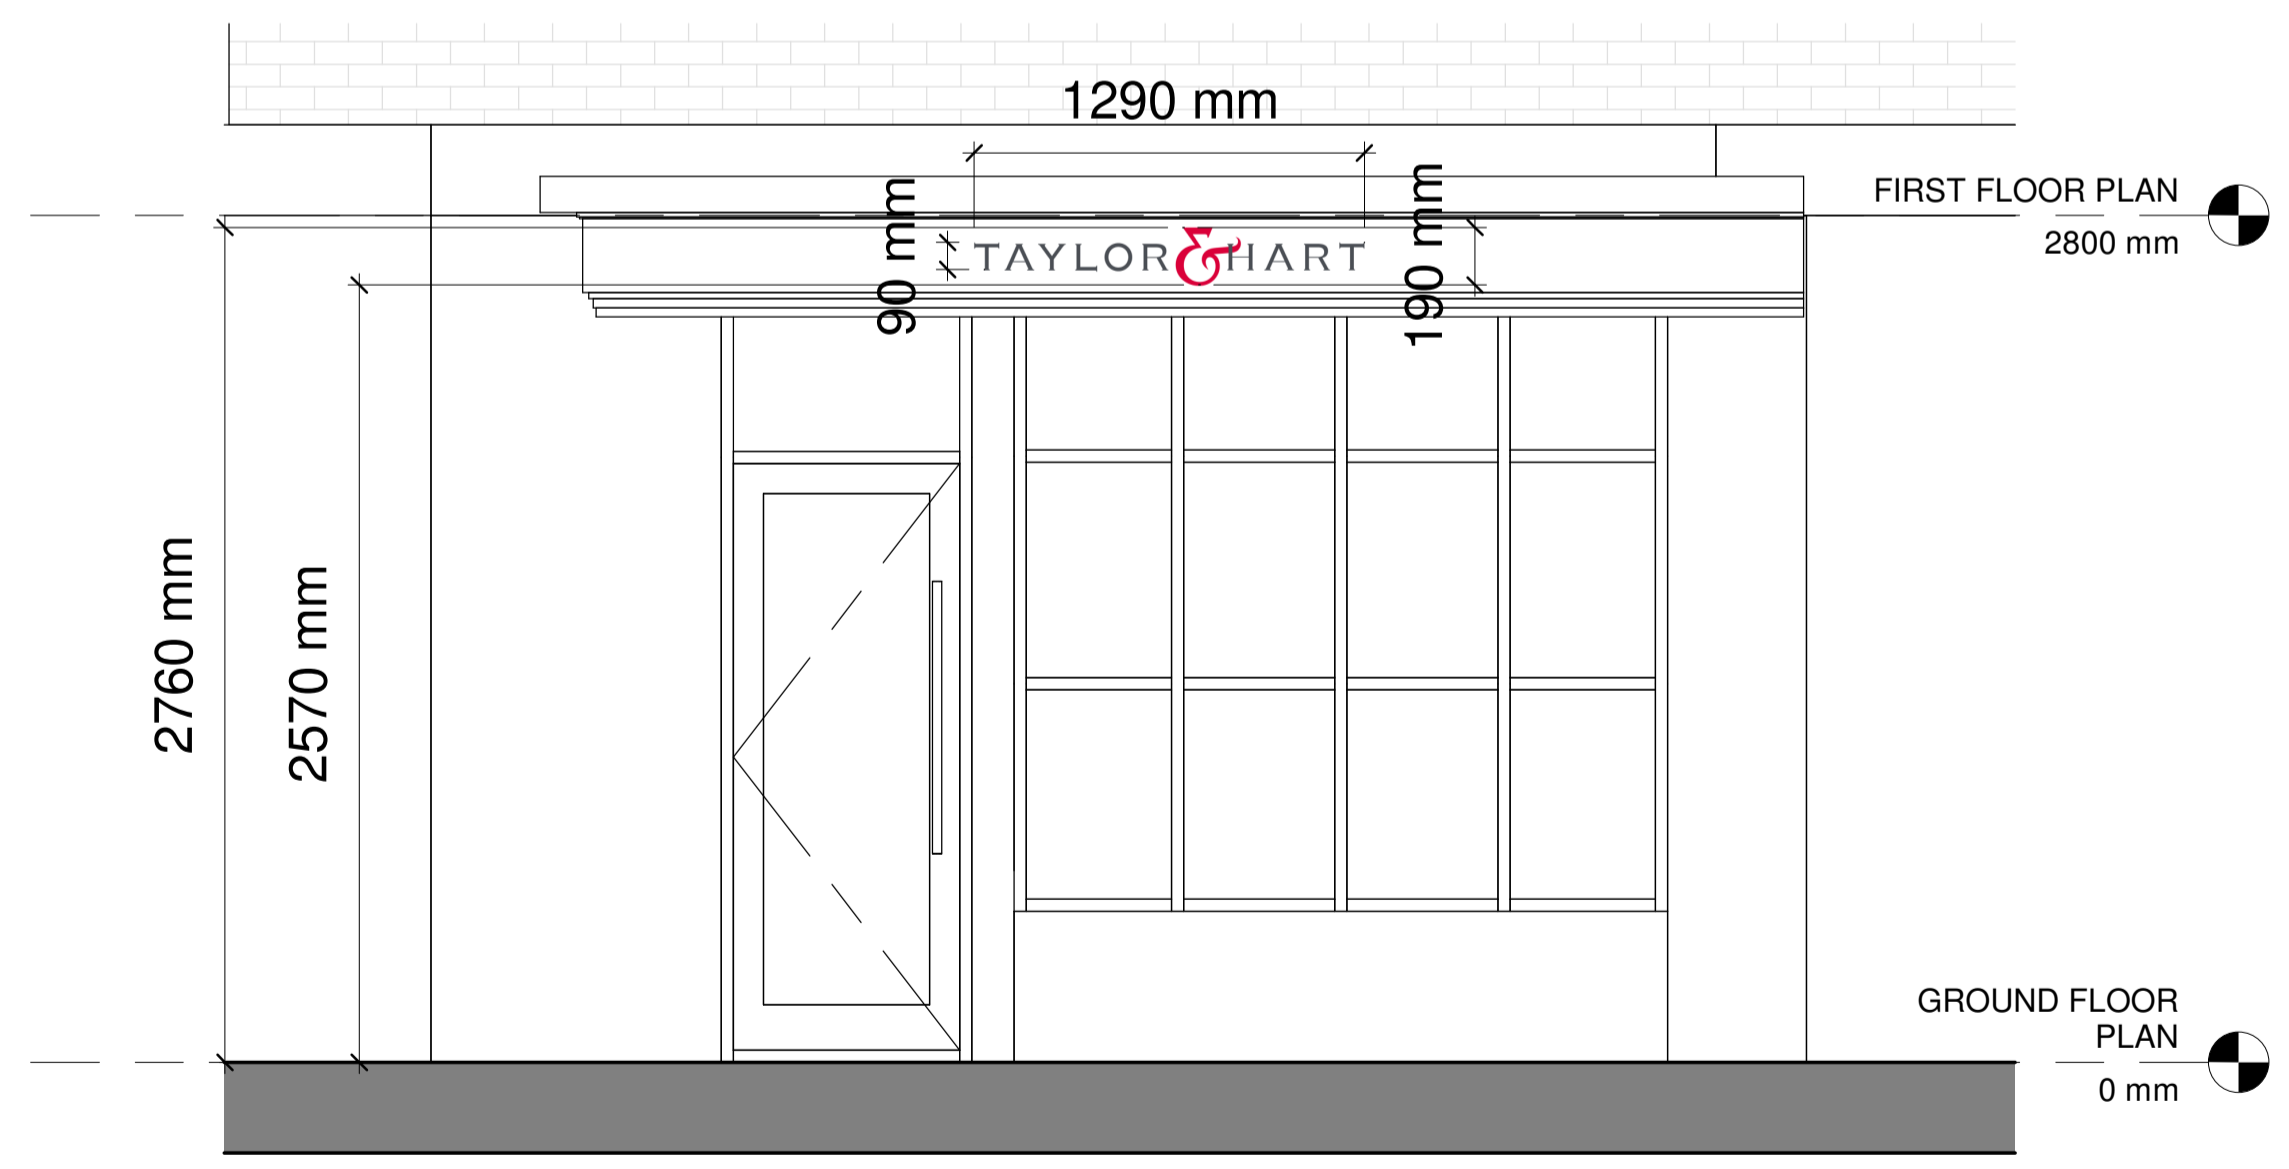

2 Proposed Rear Elevation
1 : 25

Rev	Date	By	Description
Revision Schedule			
project T&H - New Store			
title Proposed Elevations			
sheet number 121			
project status PRELIMINARY			
contract no.		scale 1 : 25 @ A1	
client ref. TH		date 07/15/24	
drawn by Author		checked by Checker	
project no. P24-05	drawing number 121	revision	
- level - type - sheet number			

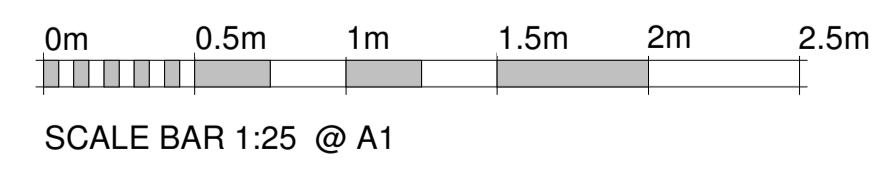

**EXIMIUS
INTENTIO**