

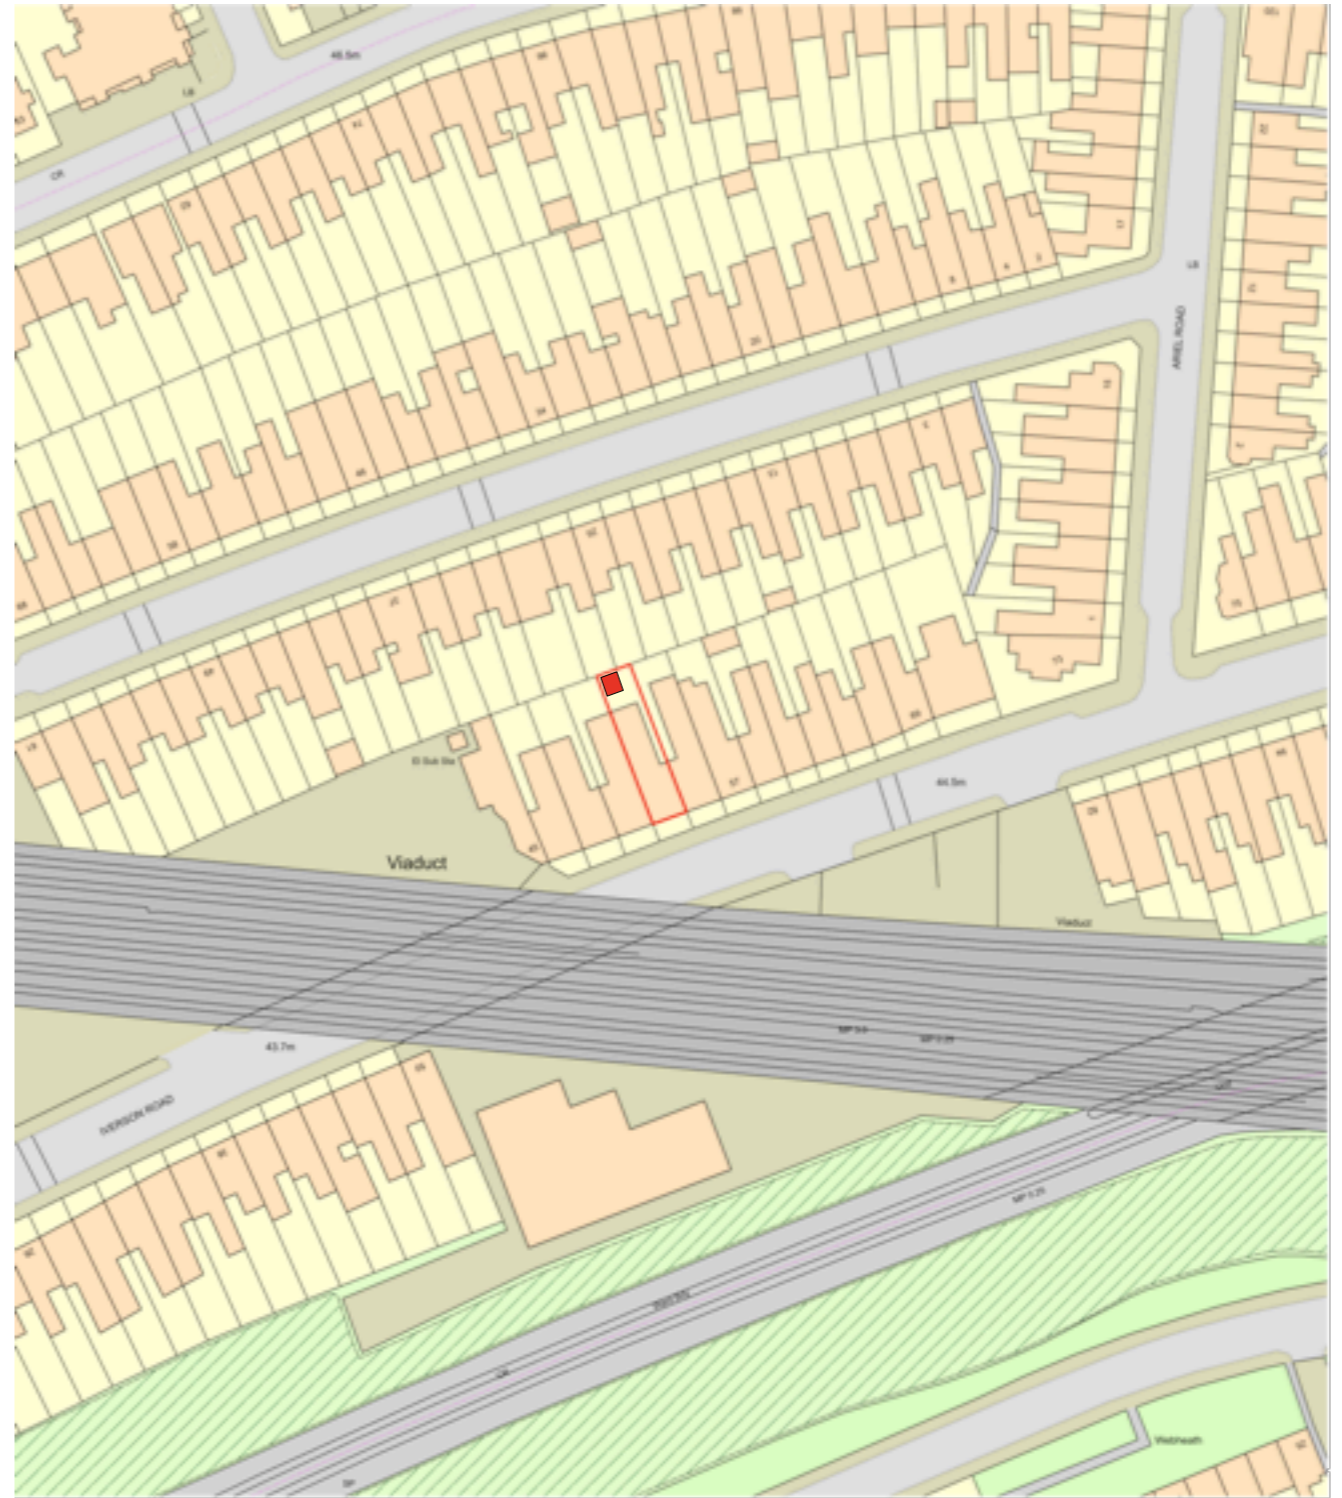


Scale 1:200 @ A3
Site plan

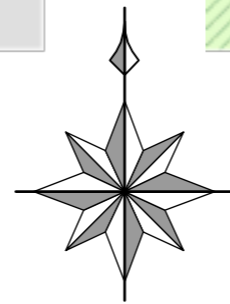

Scale 1:1250 @ A3
Location plan

 

We make every effort to be as accurate as possible, however precise measurements are subject to reasonable levels of tolerance.

CLIENT Cheyanne Heath	PROJECT 53 Iverson Road West Hampstead London NW6 2QT	JOB NO 4082	PRODUCT Unity	TITLE Site and Location Plan	DRAWING NUMBER 4082-7	REVISION v1	DATE 22 October 2024	SCALE Vario@A3
---------------------------------	--	-----------------------	-------------------------	--	---------------------------------	-----------------------	--------------------------------	--------------------------



AMC Garden Rooms Limited, 12 Blackstone Road,
Huntingdon, Cambridge, PE29 6EF
United Kingdom
Tel: +44 (0)1480 277441 www.AMCgardenrooms.co.uk