



NOTE: Existing drawings based on survey by others.

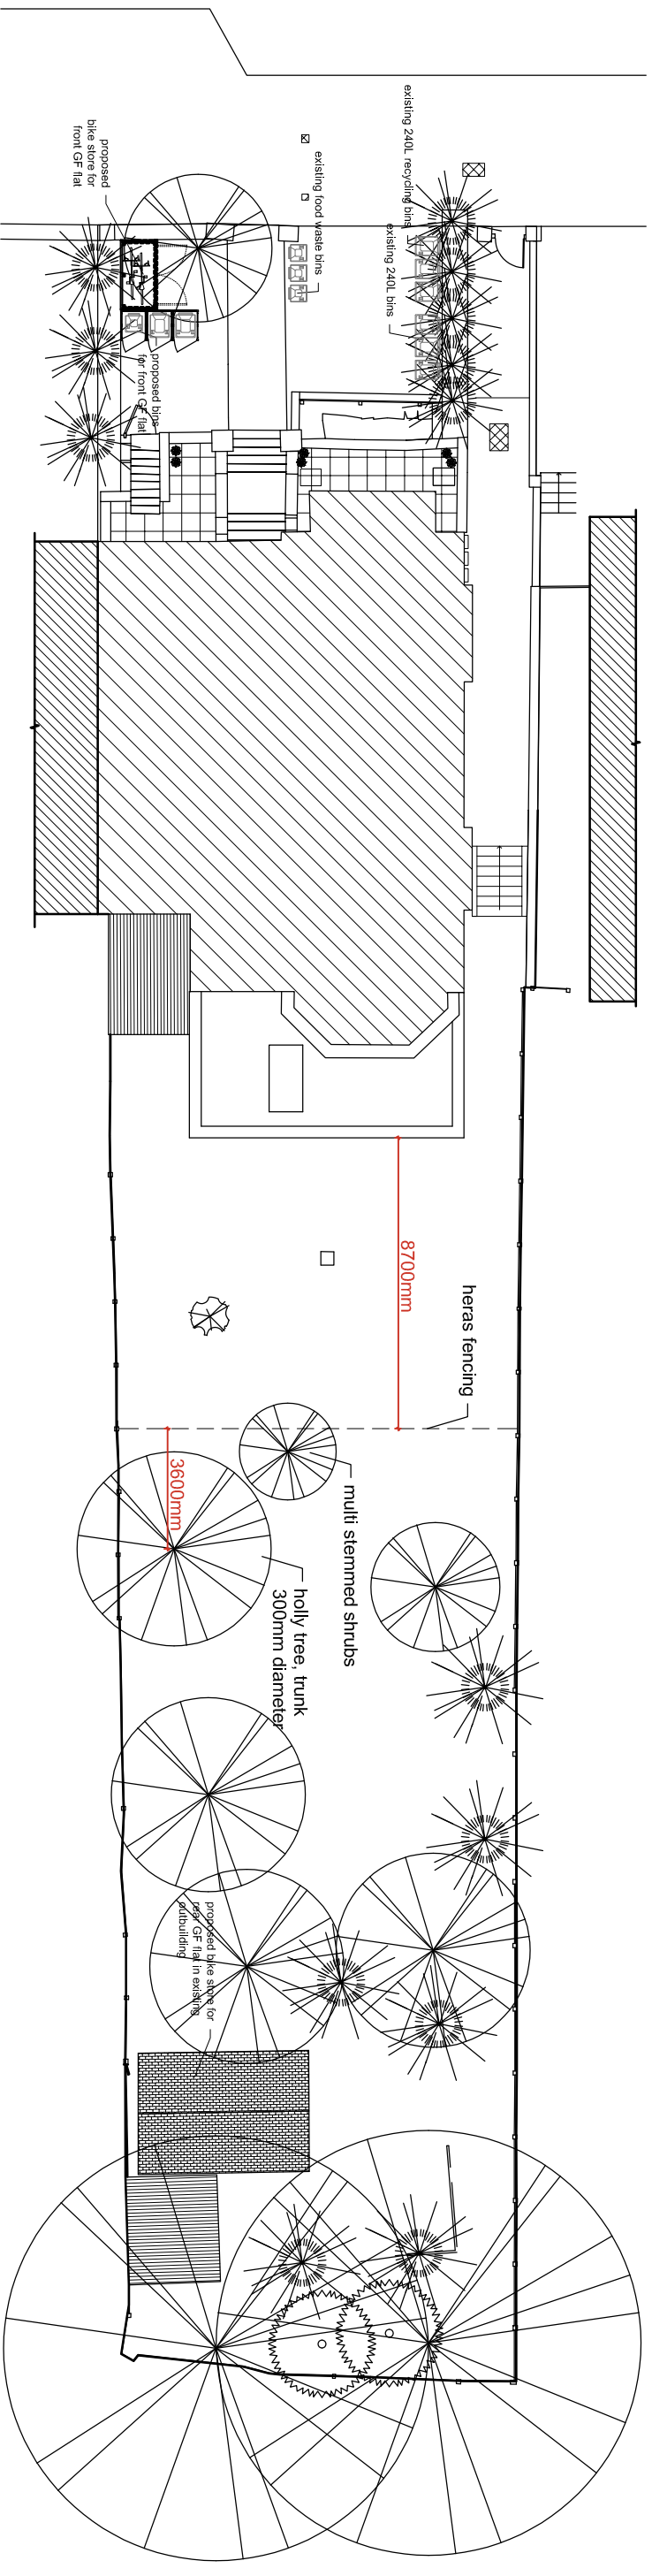

Proposed Site Plan

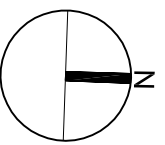

REV

Scale: 1:200 @ A3
Landscape

Date: 25.10.2024
Drawn: AU / RC

Job

34 Fitzjohn's Avenue
London, NW3 5NB

Drawing No.

05/1134/PLAN/180.

FARROW SILVERTON
CHARTERED ARCHITECTS & DESIGN CONSULTANTS

6 HALE LANE MILL HILL
LONDON NW7 3NX
tel: 020-8906 8502 fax: 020-8906 8503
e-mail: office@farsil.com