


LOWER GROUND FLOOR PLAN



UPPER GROUND FLOOR PLAN

PROPOSED PLANS 01 1:100 / A3

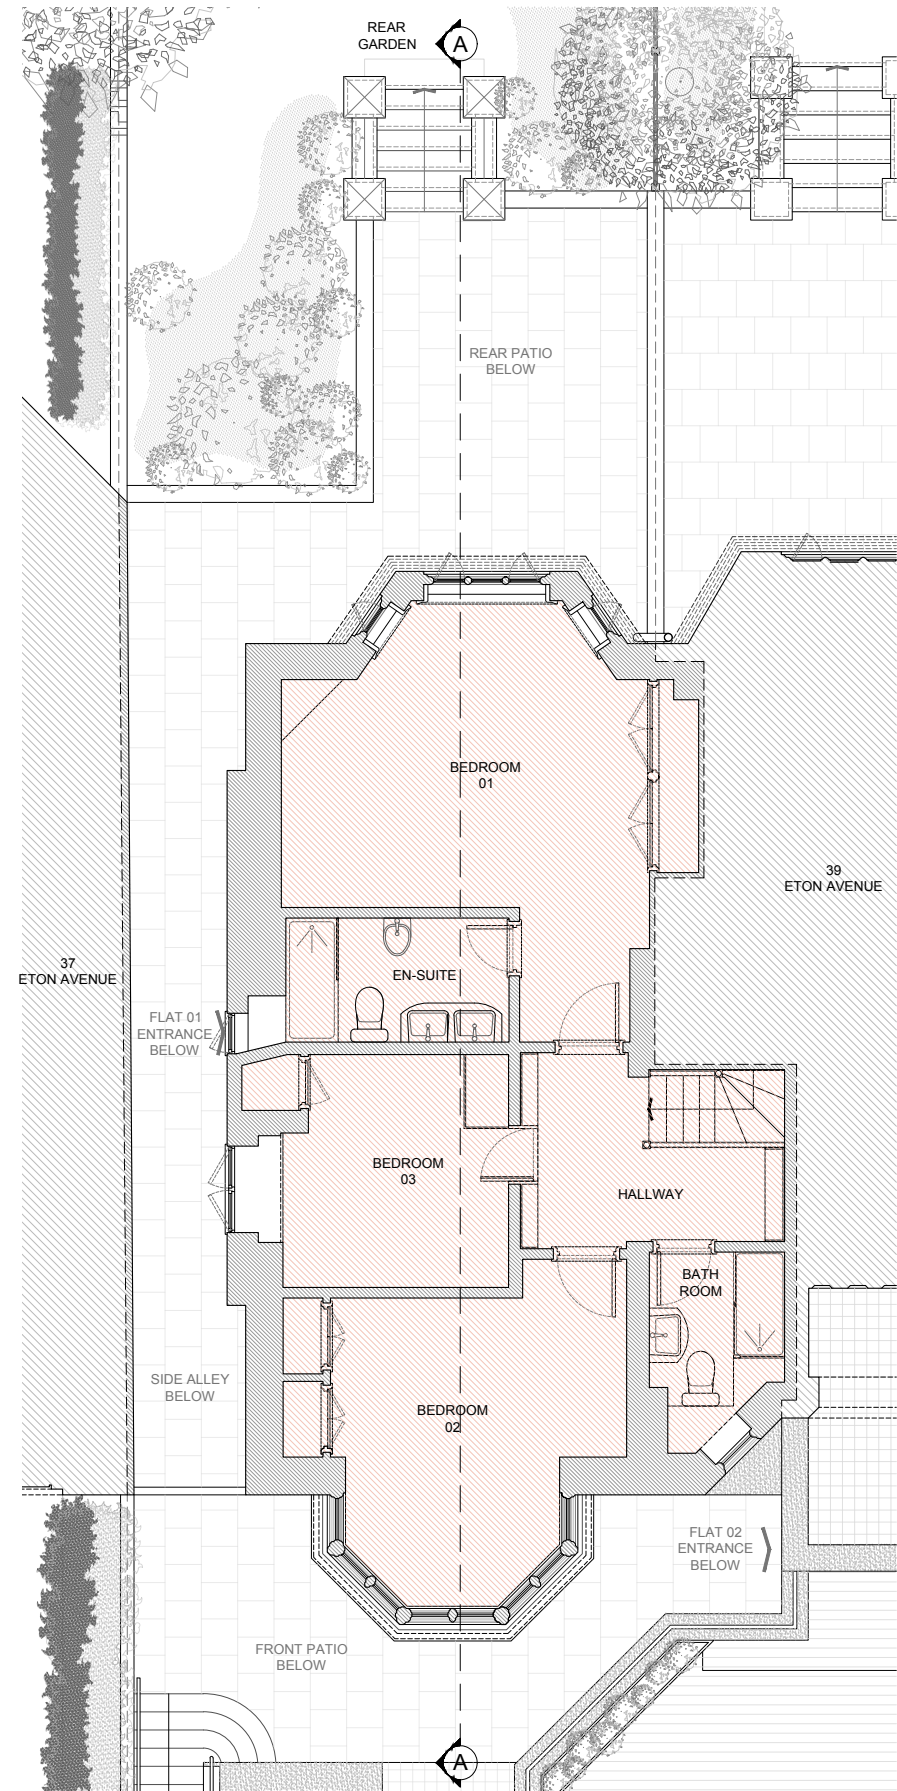

-	-	-	-	-	-
-	-	-	-	-	-
-	-	-	-	-	-

NOT FOR THE PURPOSE OF CONSTRUCTION

© AMBIENT STUDIO LTD. Do not scale, only figure dimensions are to be used. If in doubt ask. All dimensions are in mm unless otherwise noted and are to be checked on site.

0107 - 39 ETON AVENUE / FLAT 01 - B	Drawing	0107-00-GA-201	Revision	R3-01
PROPOSED PLANS 01	Issue Date	14.10.2024	Scale	1:100 A3
STAGE 03	Drawn	MR	Checked	MR