



Notes:
 All dimensions must be checked and UVAdesign Ltd is to be informed of any discrepancies prior to construction.
 All drawings prepared by UVAdesign Ltd are not to be used for any submissions, area schedule calculation or used by any other persons or companies other than UVAdesign Ltd unless written consent has been given by UVAdesign Ltd.

| Transmittal Set ID | Transmittal Set Name | Date | Notes: |
|--------------------|----------------------|------------|--------|
| 00 | issue for planning | 22/10/2024 | |


 T: +44 (0) 20 7371 57 97
 E: hello@uvadesign.co.uk
 W: www.uvadesign.co.uk
 A: 88 Peterborough road
 Fulham SW6 3HH


UVAdesign Ltd



| | |
|---------------|---|
| Project: | Former Hampstead Police Station Stables London NW3 1PD |
| Layout Title: | PROPOSED DESIGN External perspective |
| Status: | Planning |

| | | | | | | | | | |
|------------|------------|----------|--|--------------|--------|--------|-------|-----|----|
| Issue date | 22/10/2024 | Drawn by | | Project code | 113-21 | Number | PD.01 | Rev | 01 |
| Scale: | 1:100 | @A3 | | | | | | | |



Notes:
 All dimensions must be checked and UVAdesign Ltd is to be informed of any discrepancies prior to construction.
 All drawings prepared by UVAdesign Ltd are not to be used for any submissions, area schedule calculation or used by any other persons or companies other than UVAdesign Ltd unless written consent has been given by UVAdesign Ltd.


| Transmittal Set ID | Transmittal Set Name | Date | Notes: |
|--------------------|----------------------|------------|--------|
| 00 | issue for planning | 22/10/2024 | |


 T: +44 (0) 20 7371 57 97
 E: hello@uvadesign.co.uk
 W: www.uvadesign.co.uk
 A: 88 Peterborough road
 Fulham SW6 3HH


Project:
Former Hampstead Police Station Stables
 London NW3 1PD

Layout Title:
PROPOSED DESIGN
 External perspective
 Status:
Planning

| Issue date | Drawn by | Project code | Number | Rev |
|------------|----------|--------------|--------|-----|
| 22/10/2024 | | 113-21 | PD.02 | 01 |
| Scale: | 1:100 | @A3 | | |

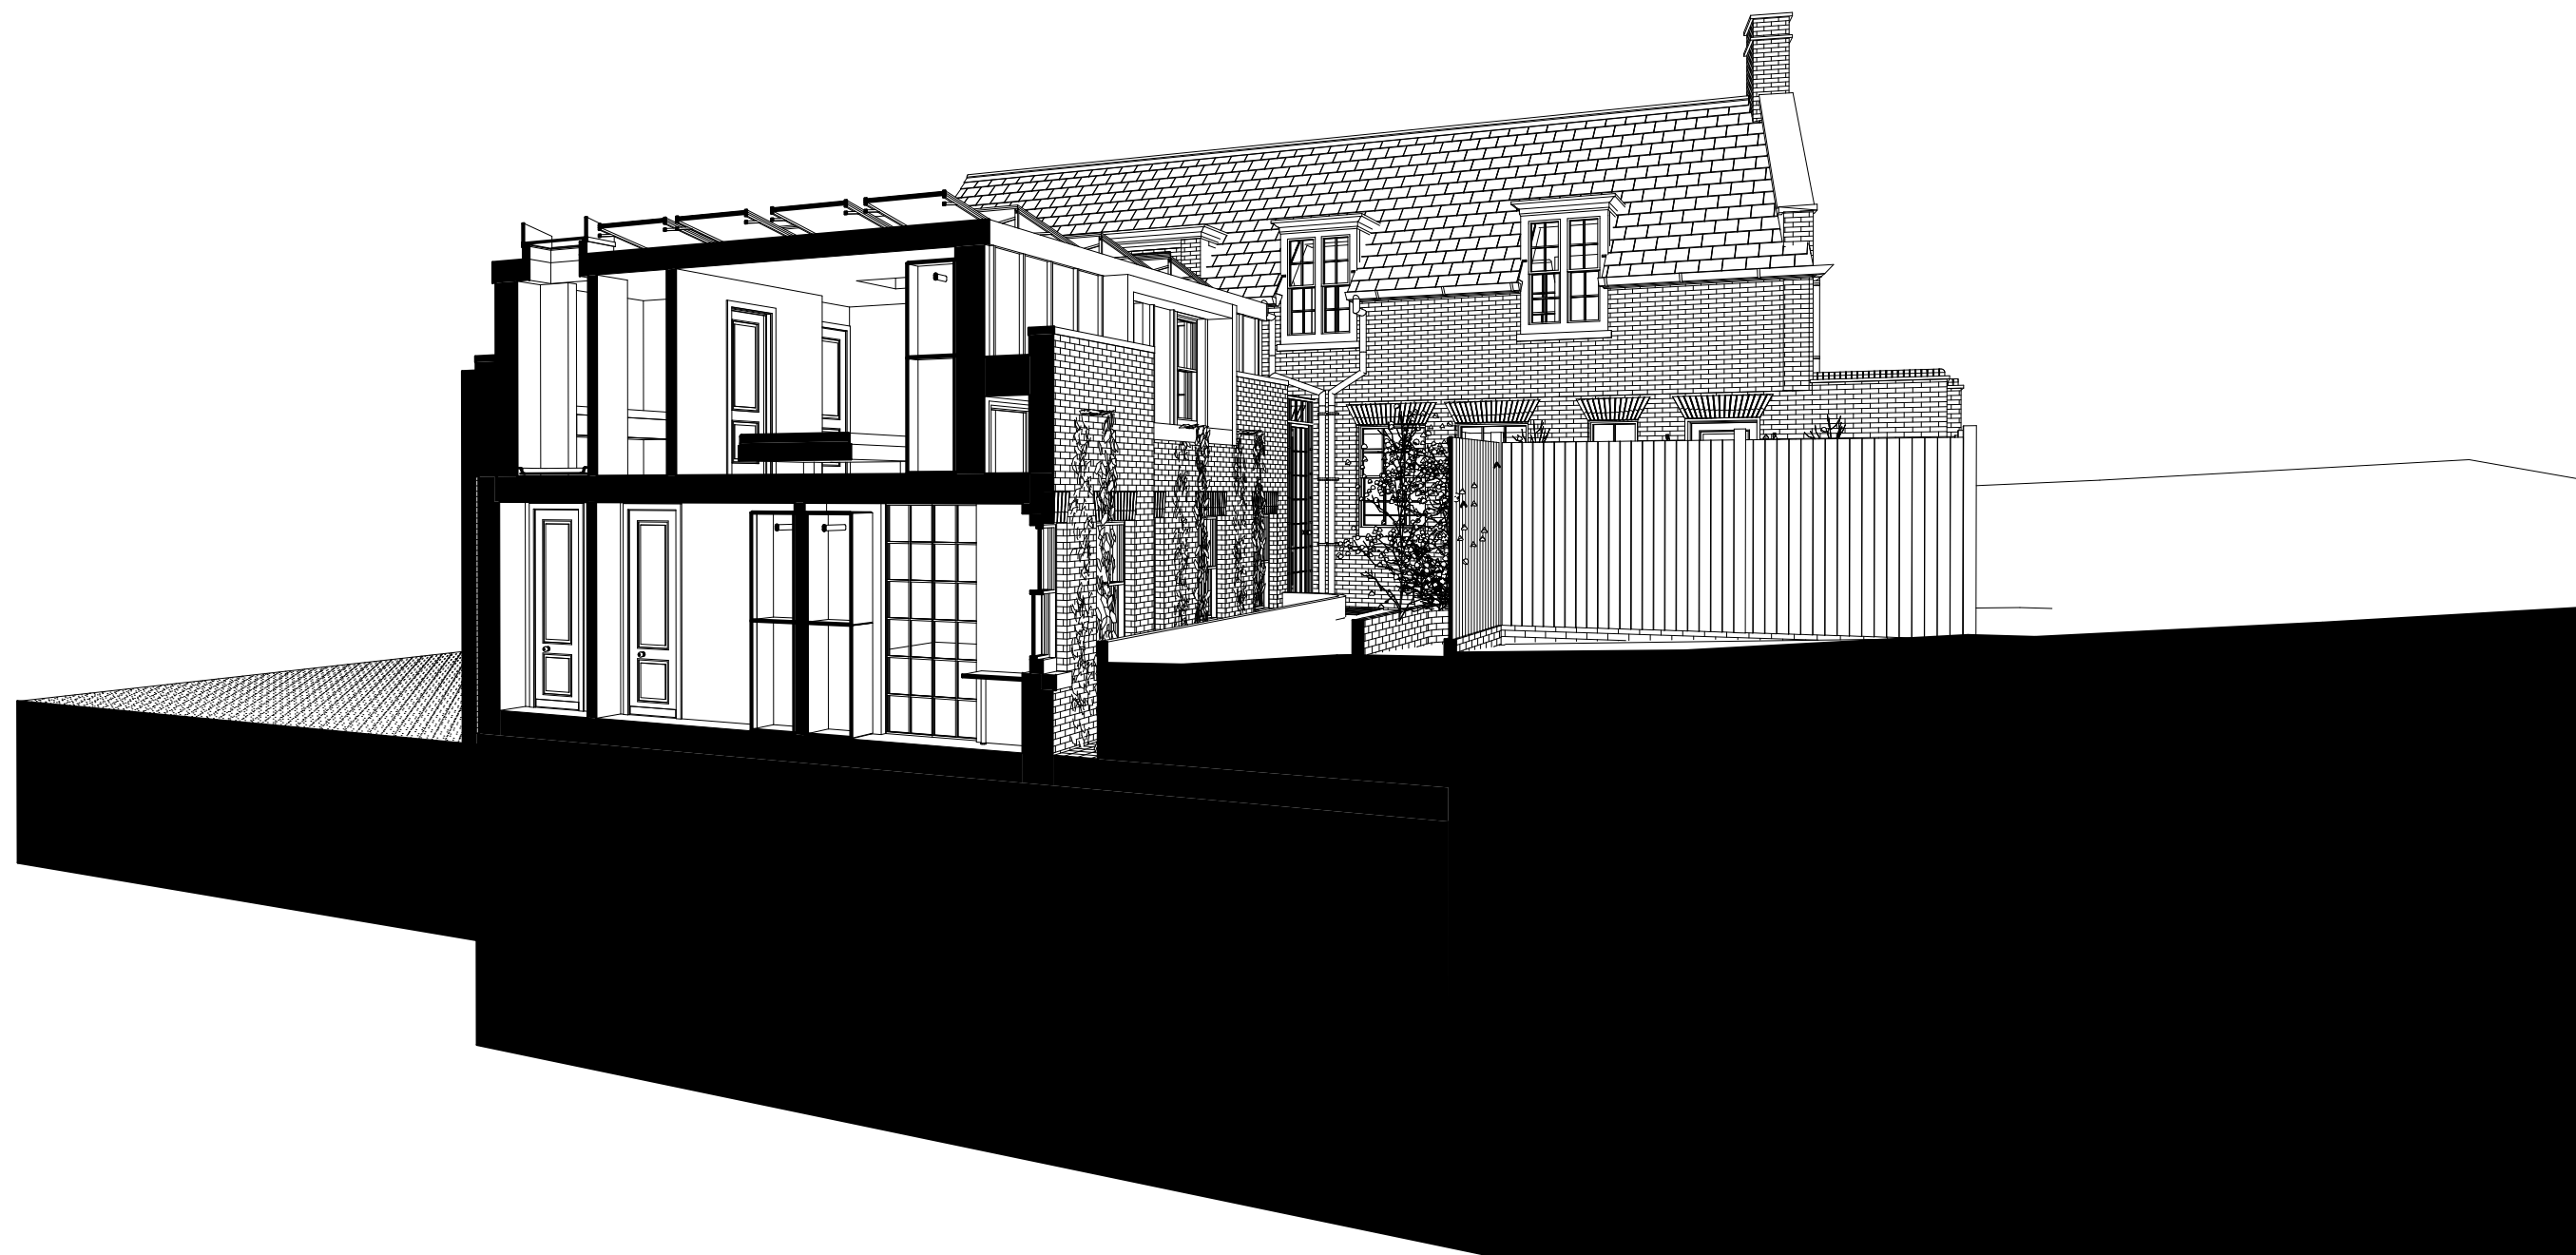

Notes:
 All dimensions must be checked and UVAdesign Ltd is to be informed of any discrepancies prior to construction.
 All drawings prepared by UVAdesign Ltd are not to be used for any submissions, area schedule calculation or used by any other persons or companies other than UVAdesign Ltd unless written consent has been given by UVAdesign Ltd.

| Transmittal Set ID | Transmittal Set Name | Date | Notes: |
|--------------------|----------------------|------------|--------|
| 00 | issue for planning | 22/10/2024 | |



 T: +44 (0) 20 7371 57 97
 E: hello@uvadesign.co.uk
 W: www.uvadesign.co.uk
 A: 88 Peterborough road
 Fulham SW6 3HH




UVAdesign Ltd

Project:
Former Hampstead Police Station Stables
 London NW3 1PD

Layout Title:
PROPOSED DESIGN
 External perspective
 Status:
Planning

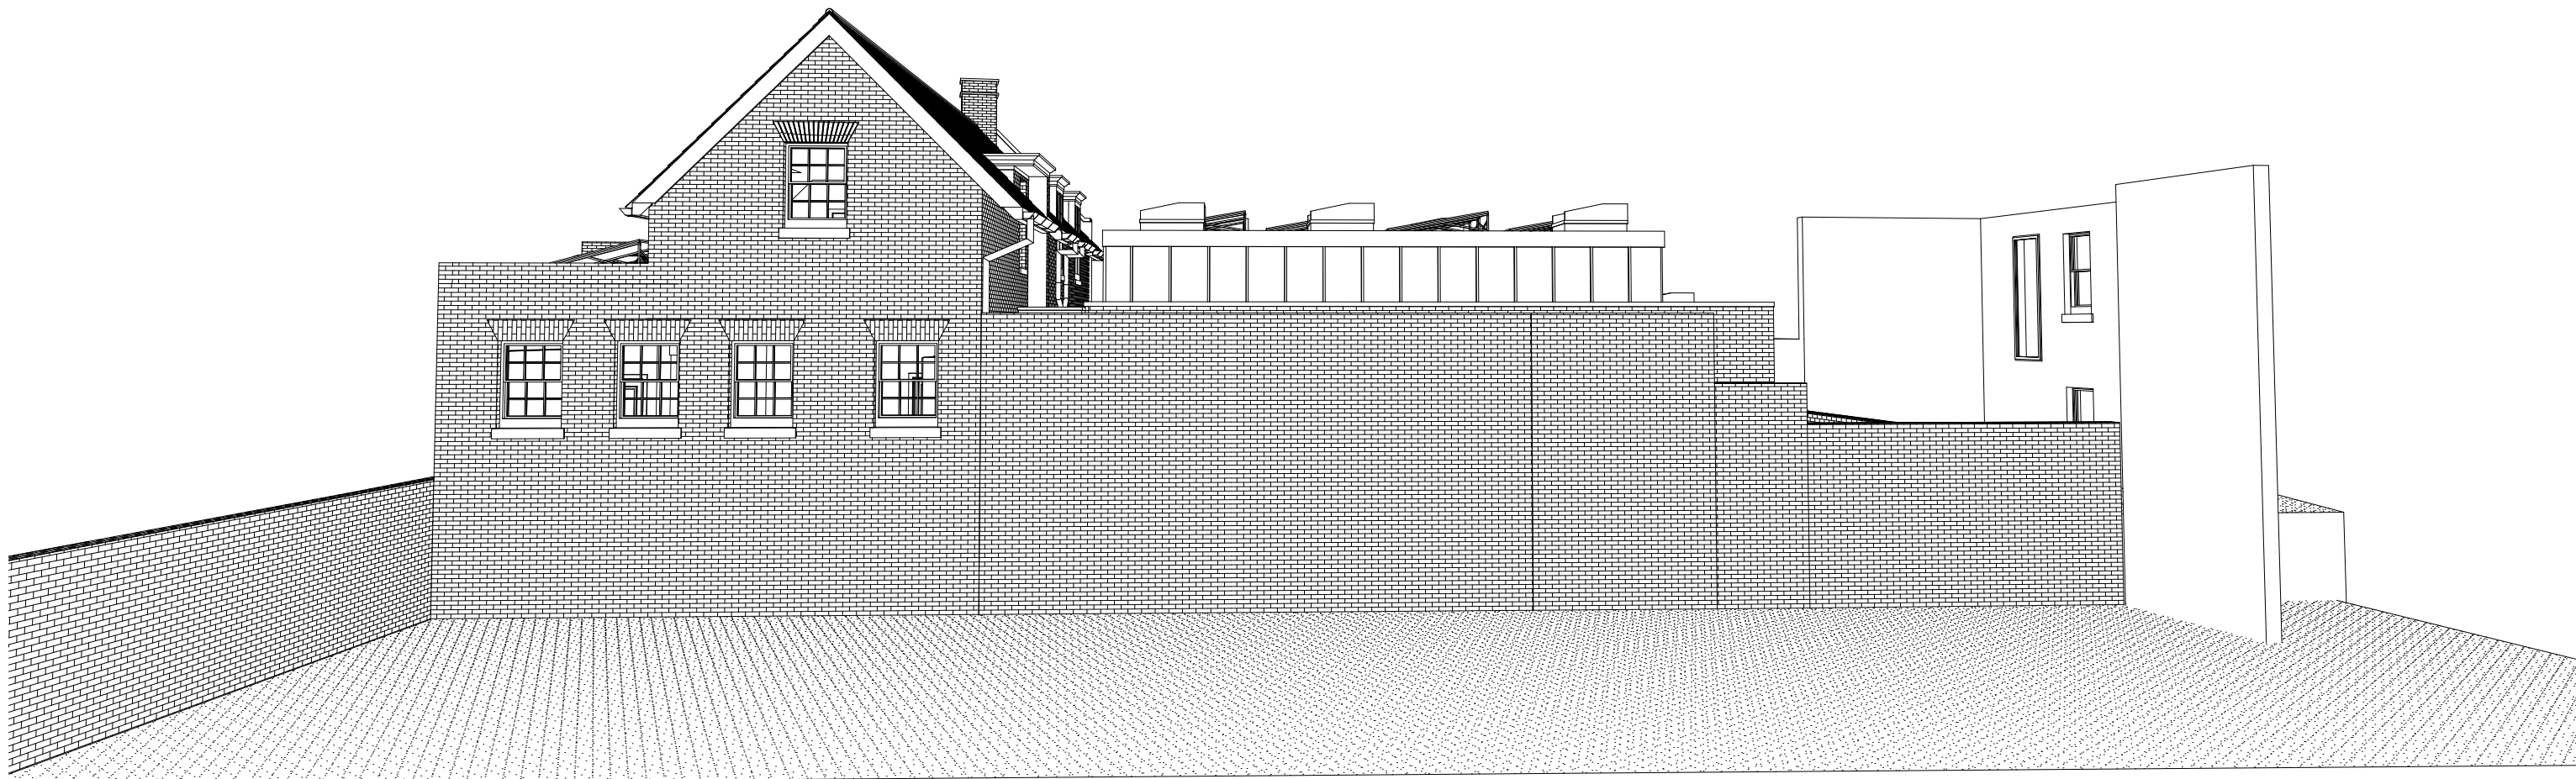

| Issue date | Drawn by | Project code | Number | Rev |
|------------|----------|--------------|--------|-----|
| 22/10/2024 | | 113-21 | PD.03 | 01 |
| Scale: | 1:100 | @A3 | | |



| | | | | | | | | | | | | |
|---|--------------------|----------------------|------------|--------|--|---|--|-------------------------------|----------|--------------|--------|-----|
| Notes: All dimensions must be checked and UVAdesign Ltd is to be informed of any discrepancies prior to construction. All drawings prepared by UVAdesign Ltd are not to be used for any submissions, area schedule calculation or used by any other persons or companies other than UVAdesign Ltd unless written consent has been given by UVAdesign Ltd. | Transmittal Set ID | Transmittal Set Name | Date | Notes: |  T: +44 (0) 20 7371 57 97 E: hello@uvadesign.co.uk W: www.uvadesign.co.uk A: 88 Peterborough road Fulham SW6 3HH  | Project: | Layout Title: | Issue date | Drawn by | Project code | Number | Rev |
| | 00 | issue for planning | 22/10/2024 | | | Former Hampstead Police Station Stables London NW3 1PD | PROPOSED DESIGN External perspective Status: Planning | 22/10/2024 Scale: 1:100 | @A3 | 113-21 | PD.04 | 01 |




| Notes: | Transmittal Set ID | Transmittal Set Name | Date | Notes: |
|--|--------------------|----------------------|------------|--------|
| All dimensions must be checked and UVAdesign Ltd is to be informed of any discrepancies prior to construction. All drawings prepared by UVAdesign Ltd are not to be used for any submissions, area schedule calculation or used by any other persons or companies other than UVAdesign Ltd unless written consent has been given by UVAdesign Ltd. | 00 | issue for planning | 22/10/2024 | |

T: +44 (0) 20 7371 57 97
 E: hello@uvadesign.co.uk
 W: www.uvadesign.co.uk
 A: 88 Peterborough road
 Fulham SW6 3HH


| | |
|---------------|---|
| Project: | Former Hampstead Police Station Stables London NW3 1PD |
| Layout Title: | PROPOSED DESIGN Ground floor Status: Planning |

| | | | | | | | | | |
|------------|------------|----------|-----|--------------|--------|--------|-------|-----|----|
| Issue date | 22/10/2024 | Drawn by | @A3 | Project code | 113-21 | Number | PD.05 | Rev | 01 |
| Scale: | 1:100 | | | | | | | | |

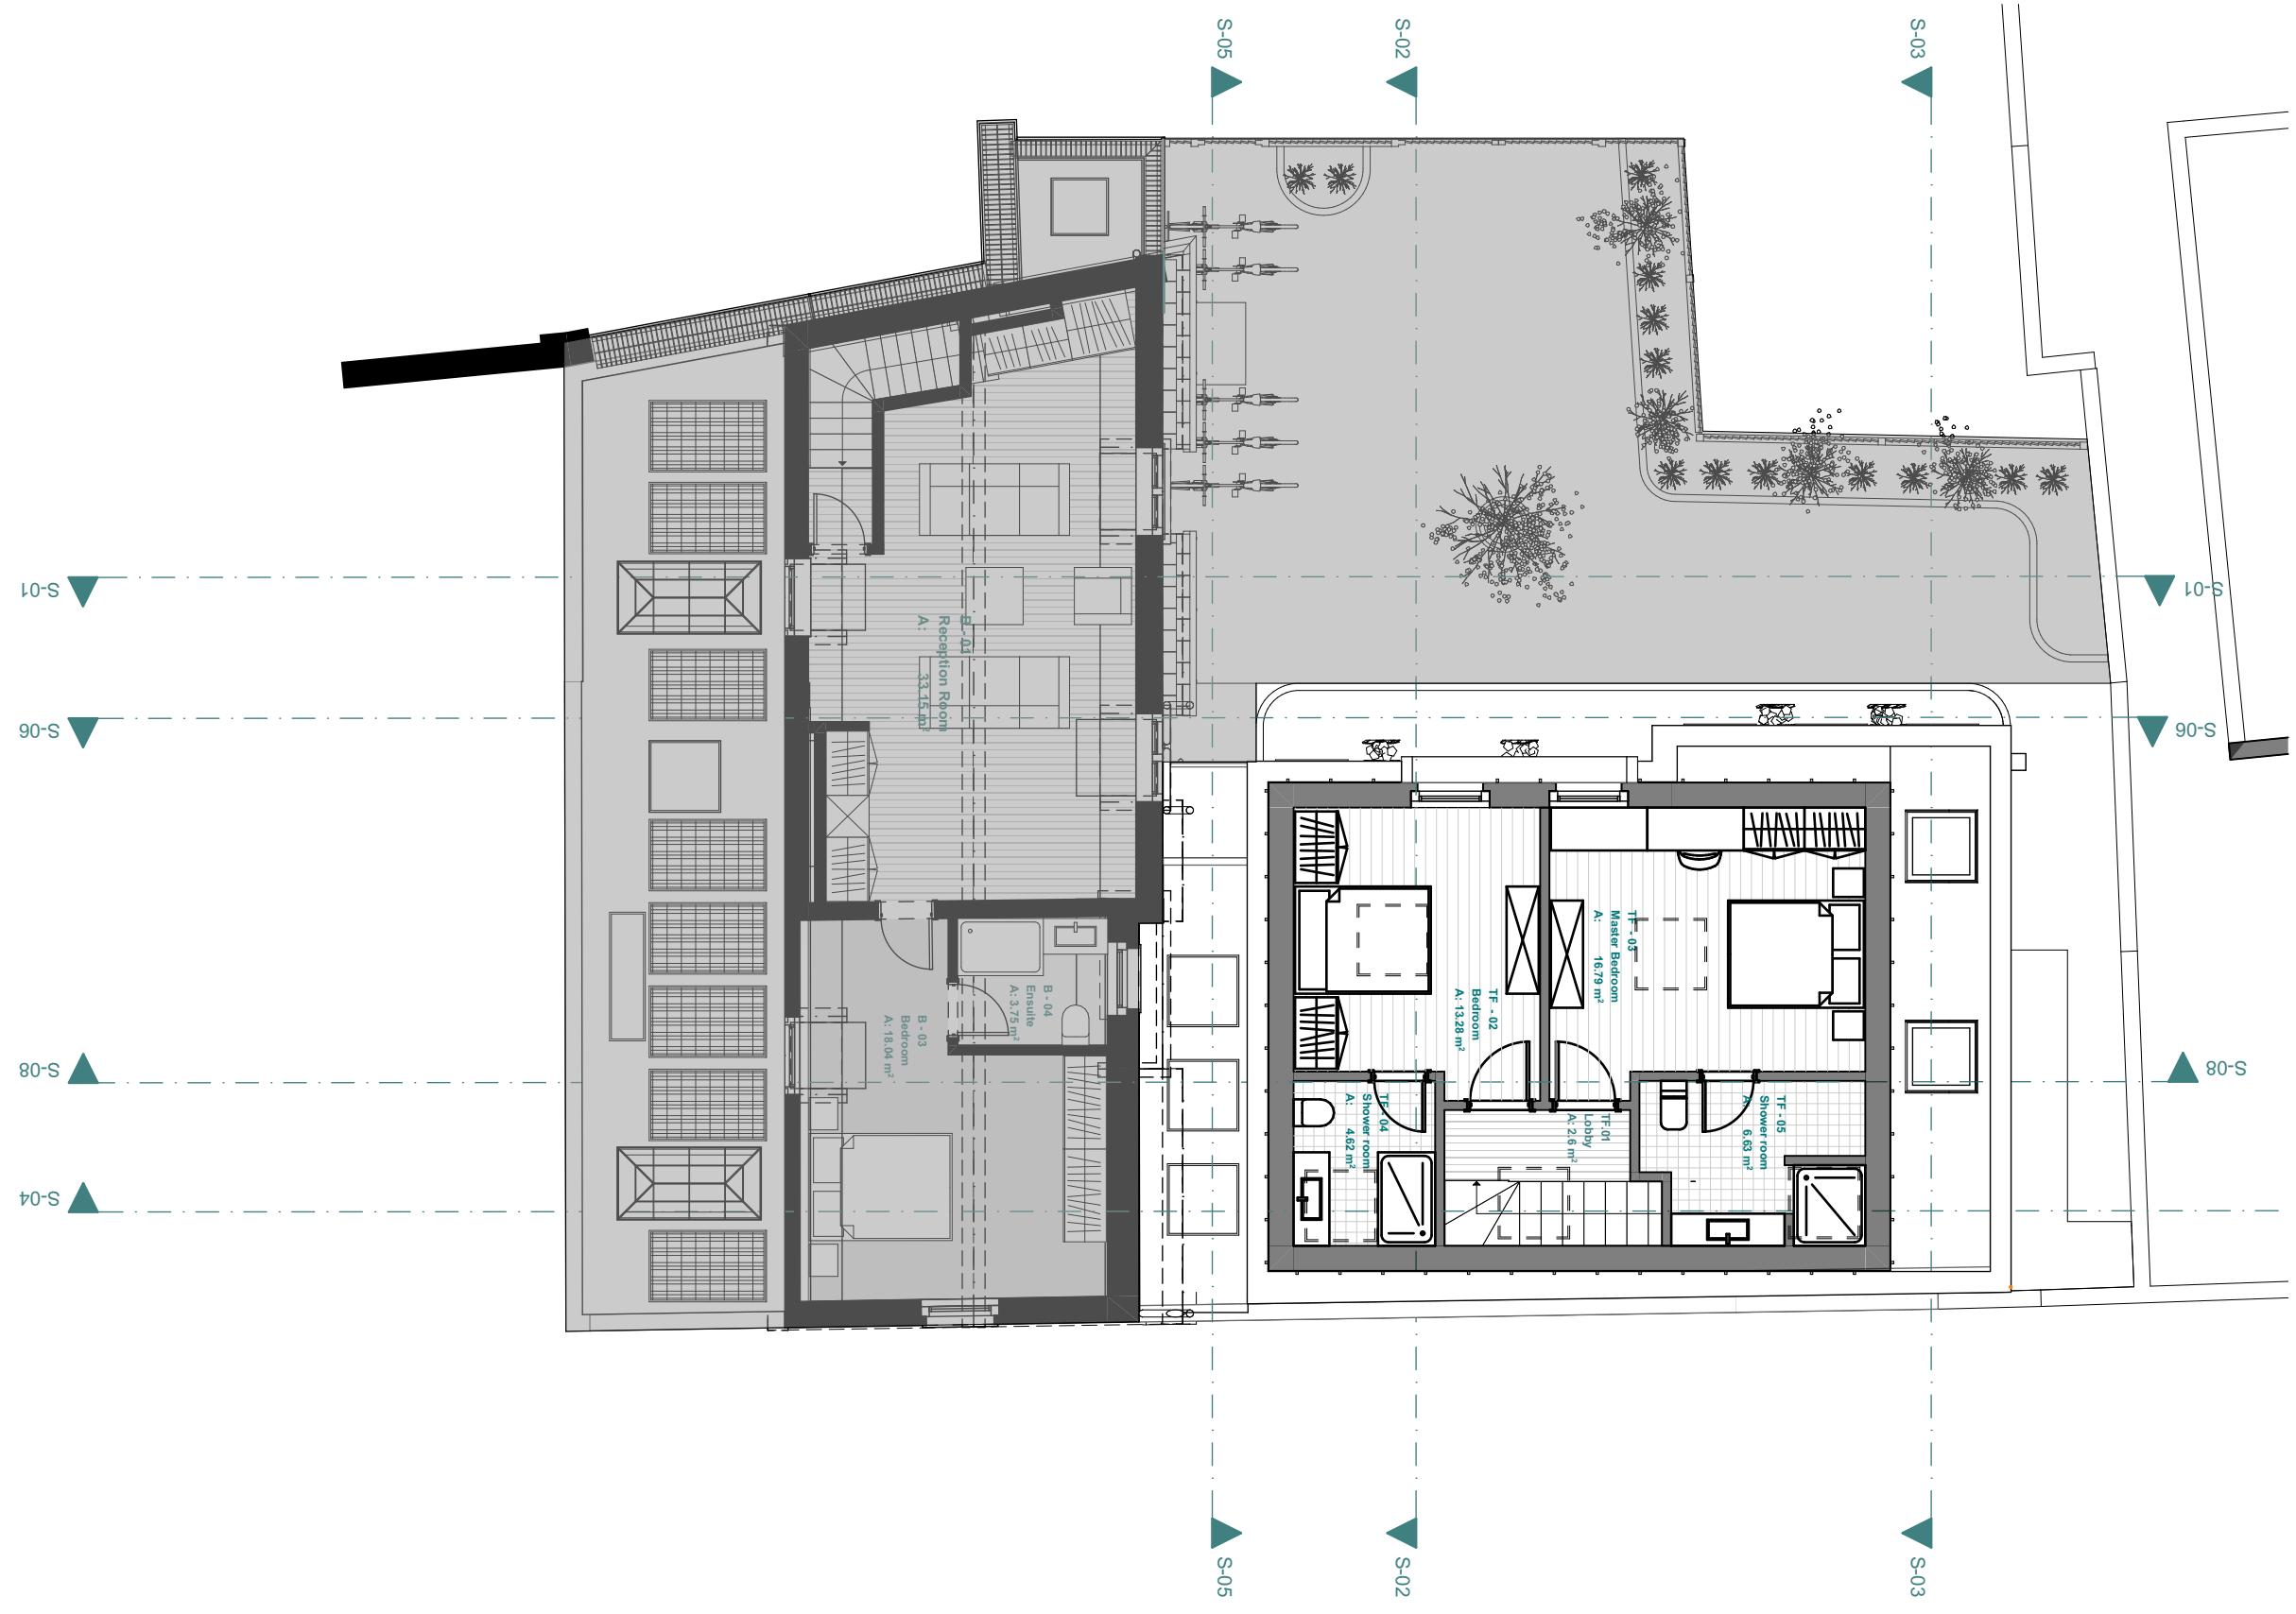

| Notes: | Transmittal Set ID | Transmittal Set Name | Date | Notes: |
|--|--------------------|----------------------|------------|--------|
| All dimensions must be checked and UVAdesign Ltd is to be informed of any discrepancies prior to construction. All drawings prepared by UVAdesign Ltd are not to be used for any submissions, area schedule calculation or used by any other persons or companies other than UVAdesign Ltd unless written consent has been given by UVAdesign Ltd. | 00 | issue for planning | 22/10/2024 | |

Notes:

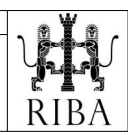


T: +44 (0) 20 7371 57 97
E: hello@uvadesign.co.uk
W: www.uvadesign.co.uk
A: 88 Peterborough road
Fulham SW6 3HH




Project:
Former Hampstead Police Station Stables
London NW3 1PD

Layout Title:
PROPOSED DESIGN
First Floor
Status:
Planning

| Issue date | Drawn by | Project code | Number | Rev |
|------------|----------|--------------|--------|-----|
| 22/10/2024 | | 113-21 | PD.06 | 01 |
| Scale: | | | | |
| 1:100 | @A3 | | | |

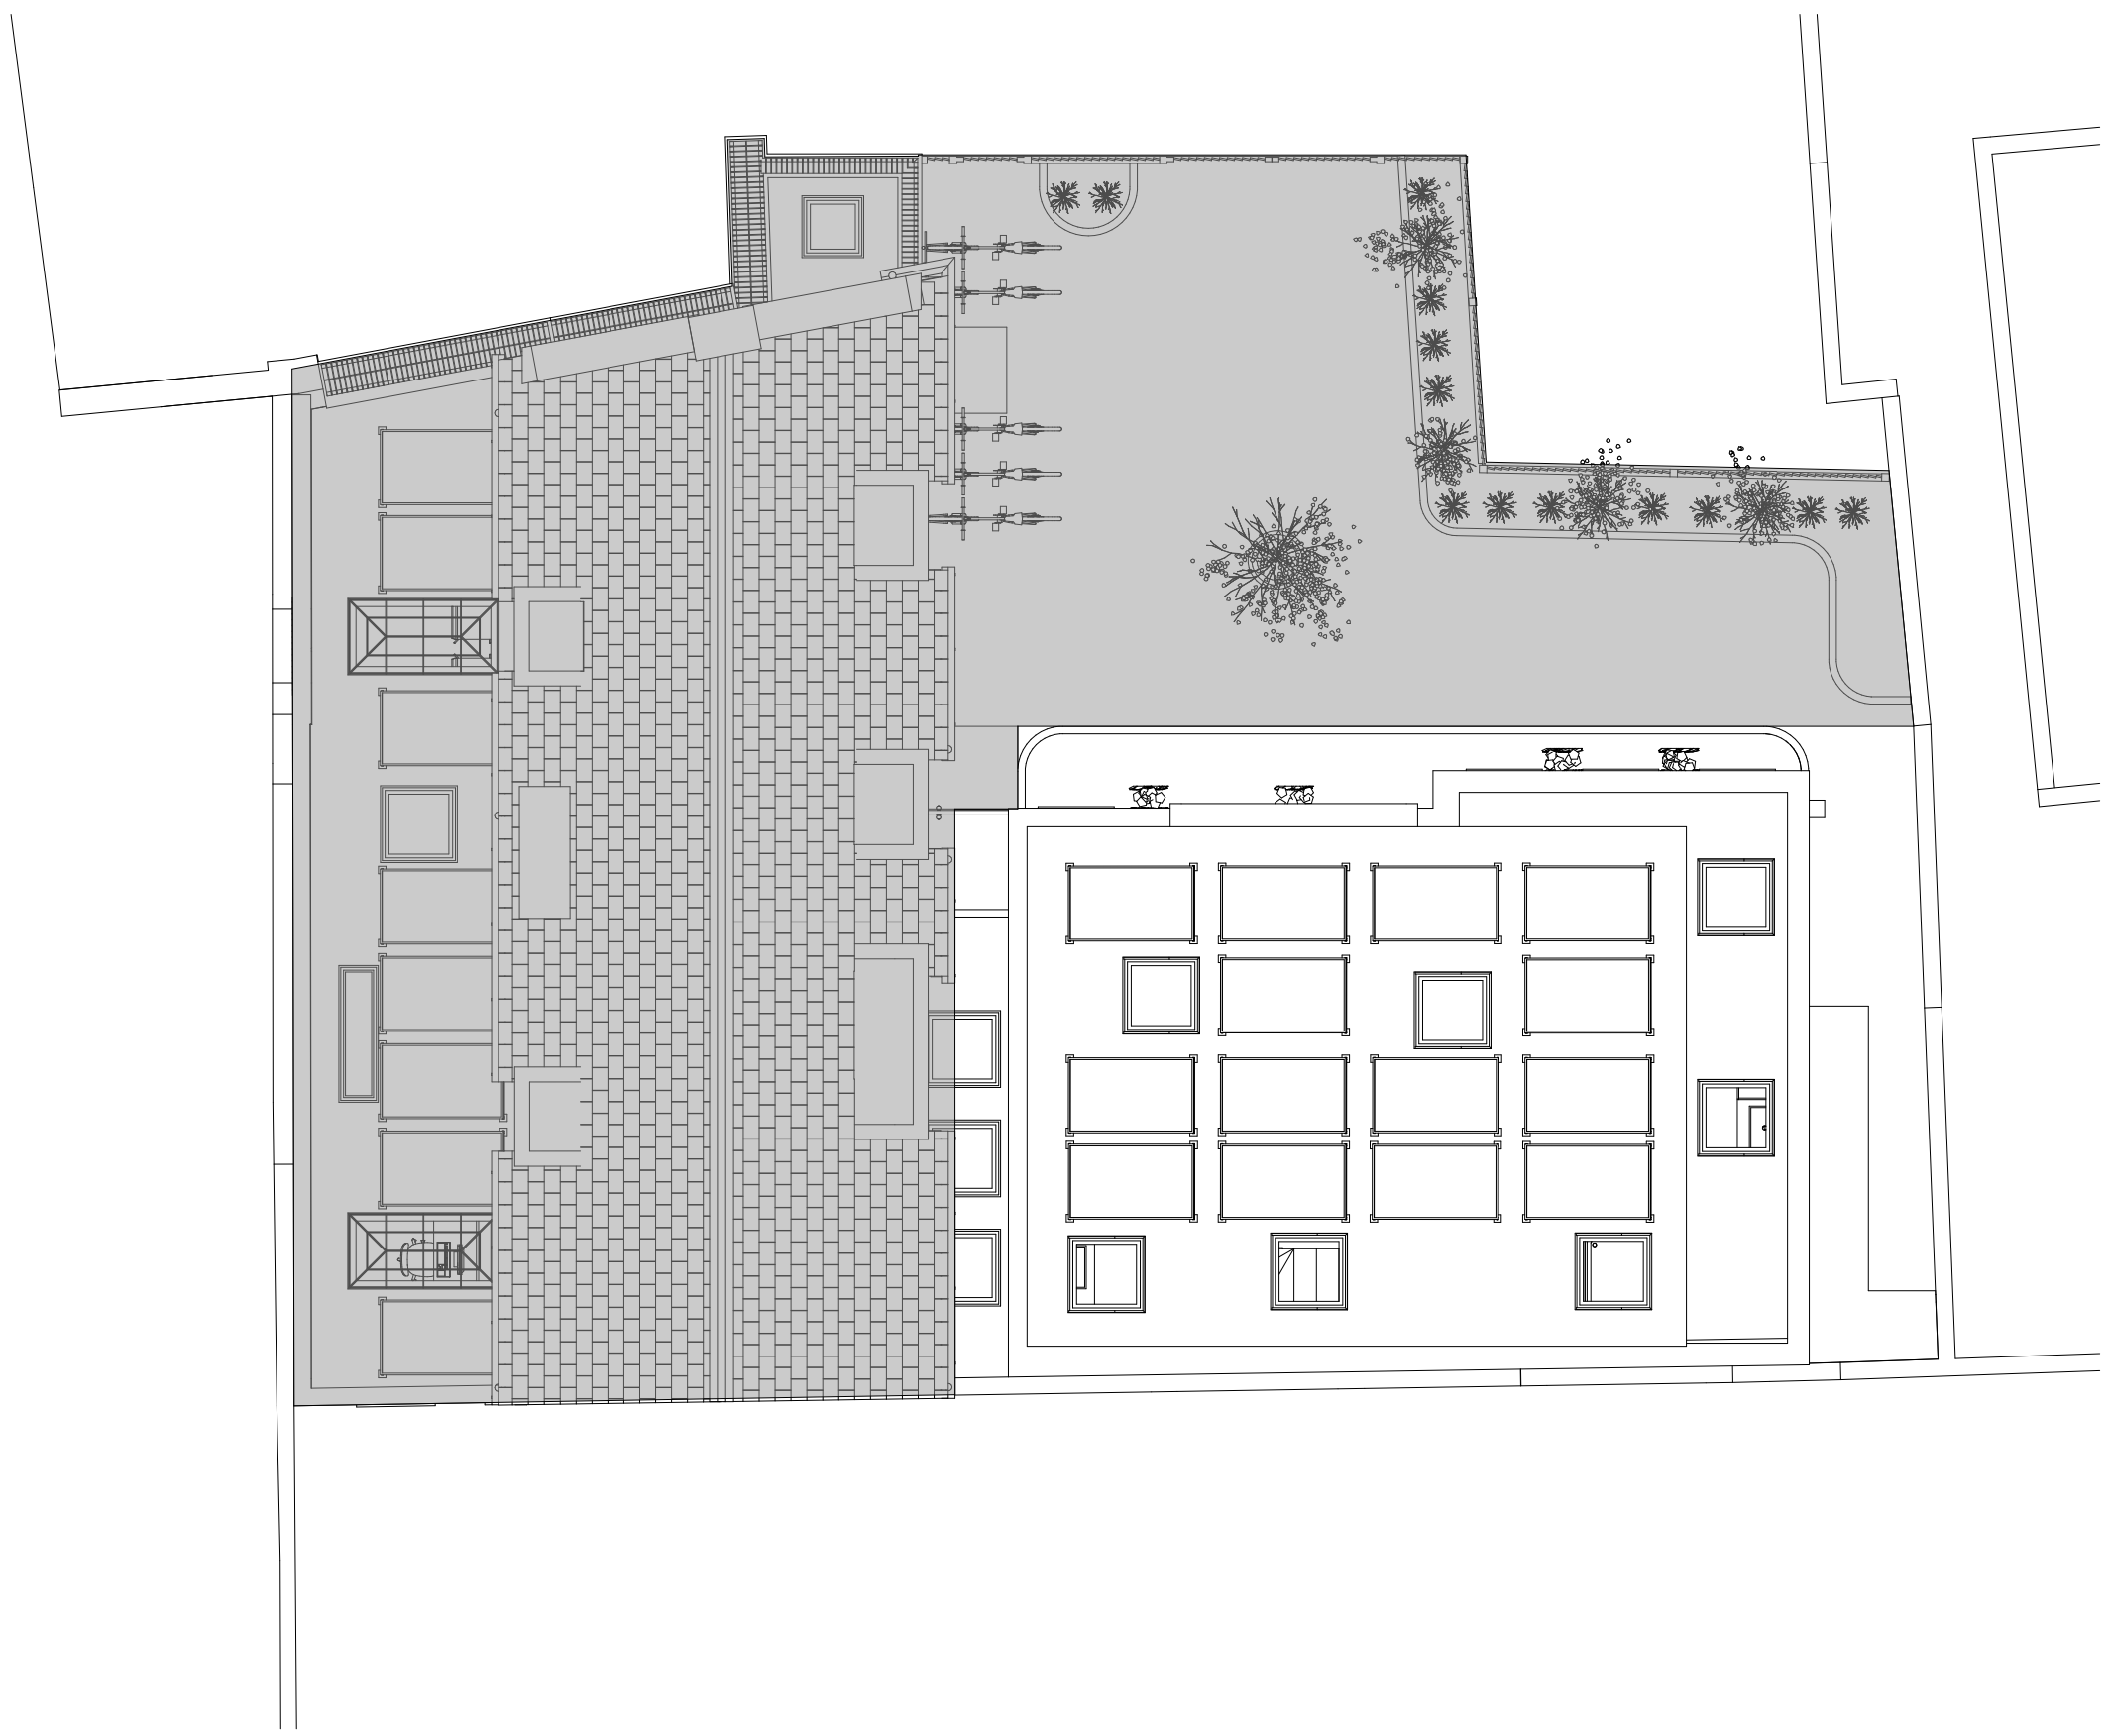


| Notes: | Transmittal Set ID | Transmittal Set Name | Date | Notes: |
|---|--------------------|----------------------|------------|--------|
| All dimensions must be checked and UVAdesign Ltd is to be informed of any discrepancies prior to construction. All drawings prepared by UVAdesign Ltd are not to be used for any submissions, area schedule calculation or used by any other persons or companies other than UVAdesign Ltd unless written consent has been given by UVAdesign Ltd. | 00 | issue for planning | 22/10/2024 | |


 

RIBA
 T: +44 (0) 20 7371 57 97
 E: hello@uvadesign.co.uk
 W: www.uvadesign.co.uk
 A: 88 Peterborough road
 Fulham SW6 3HH
UVAdesign Ltd



| Project: | Layout Title: | Issue date | Drawn by | Project code | Number | Rev |
|--|------------------------|-------------------|----------|---------------|--------------|-----------|
| Former Hampstead Police Station Stables | PROPOSED DESIGN | 22/10/2024 | | 113-21 | PD.07 | 01 |
| London NW3 1PD | Roof plans | Scale: | | | | |
| | Status: | 1:100 | @A3 | | | |
| | Planning | | | | | |

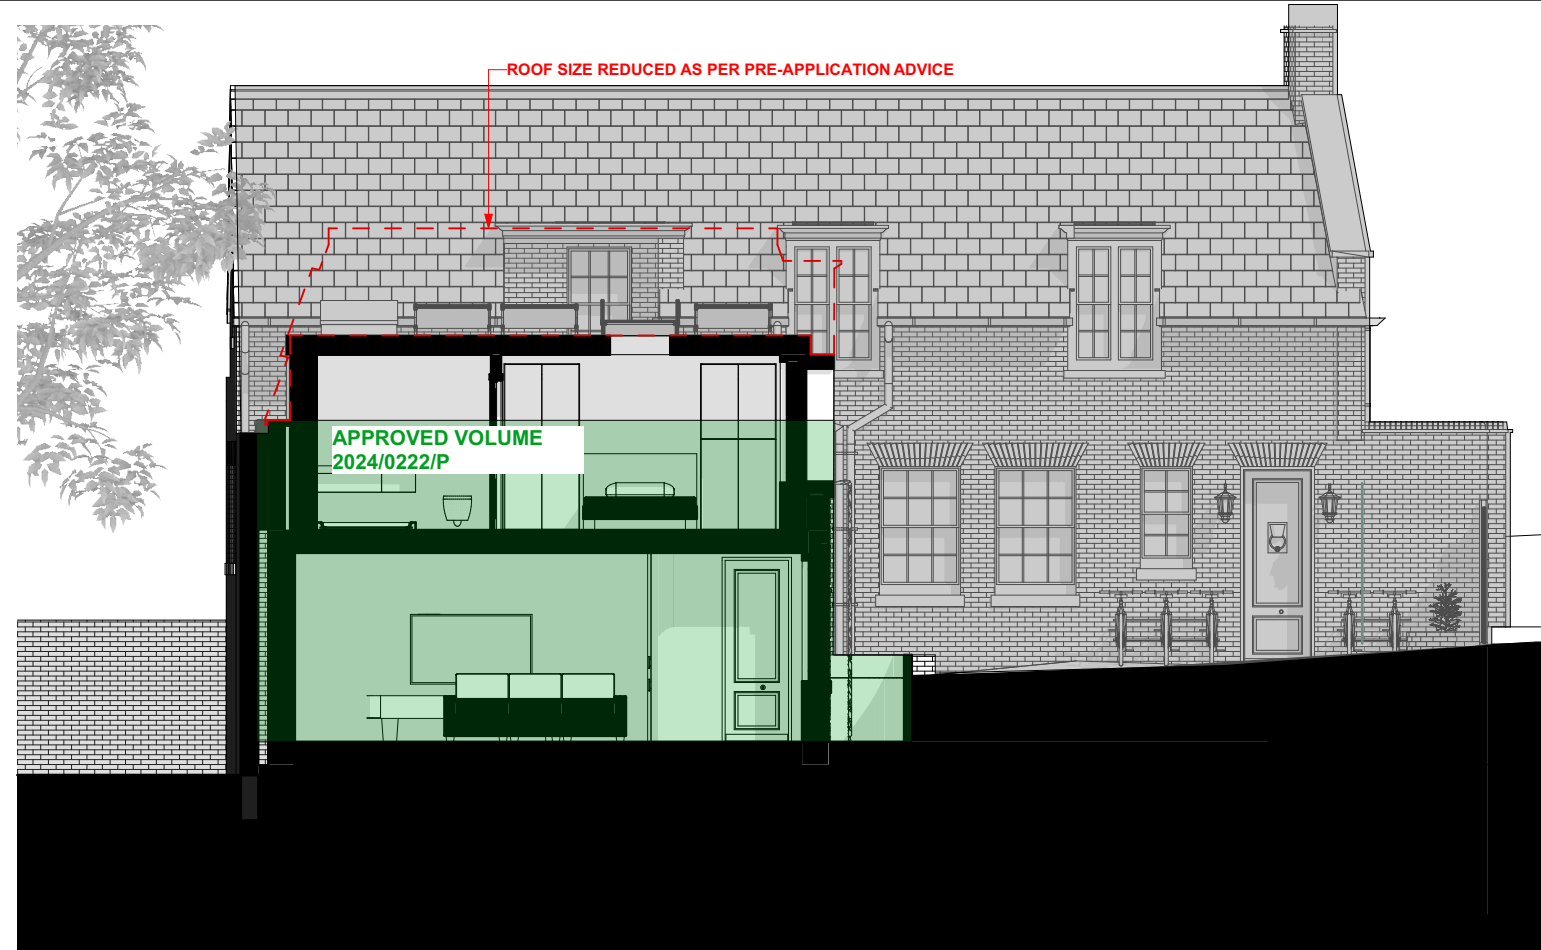


| Notes: | Transmittal Set ID | Transmittal Set Name | Date | Notes: |
|--|--------------------|----------------------|------------|--------|
| All dimensions must be checked and UVAdesign Ltd is to be informed of any discrepancies prior to construction. All drawings prepared by UVAdesign Ltd are not to be used for any submissions, area schedule calculation or used by any other persons or companies other than UVAdesign Ltd unless written consent has been given by UVAdesign Ltd. | 00 | issue for planning | 22/10/2024 | |




 T: +44 (0) 20 7371 57 97
 E: hello@uvadesign.co.uk
 W: www.uvadesign.co.uk
 A: 88 Peterborough road
 Fulham SW6 3HH


| | |
|----------|---|
| Project: | Former Hampstead Police Station Stables London NW3 1PD |
|----------|---|
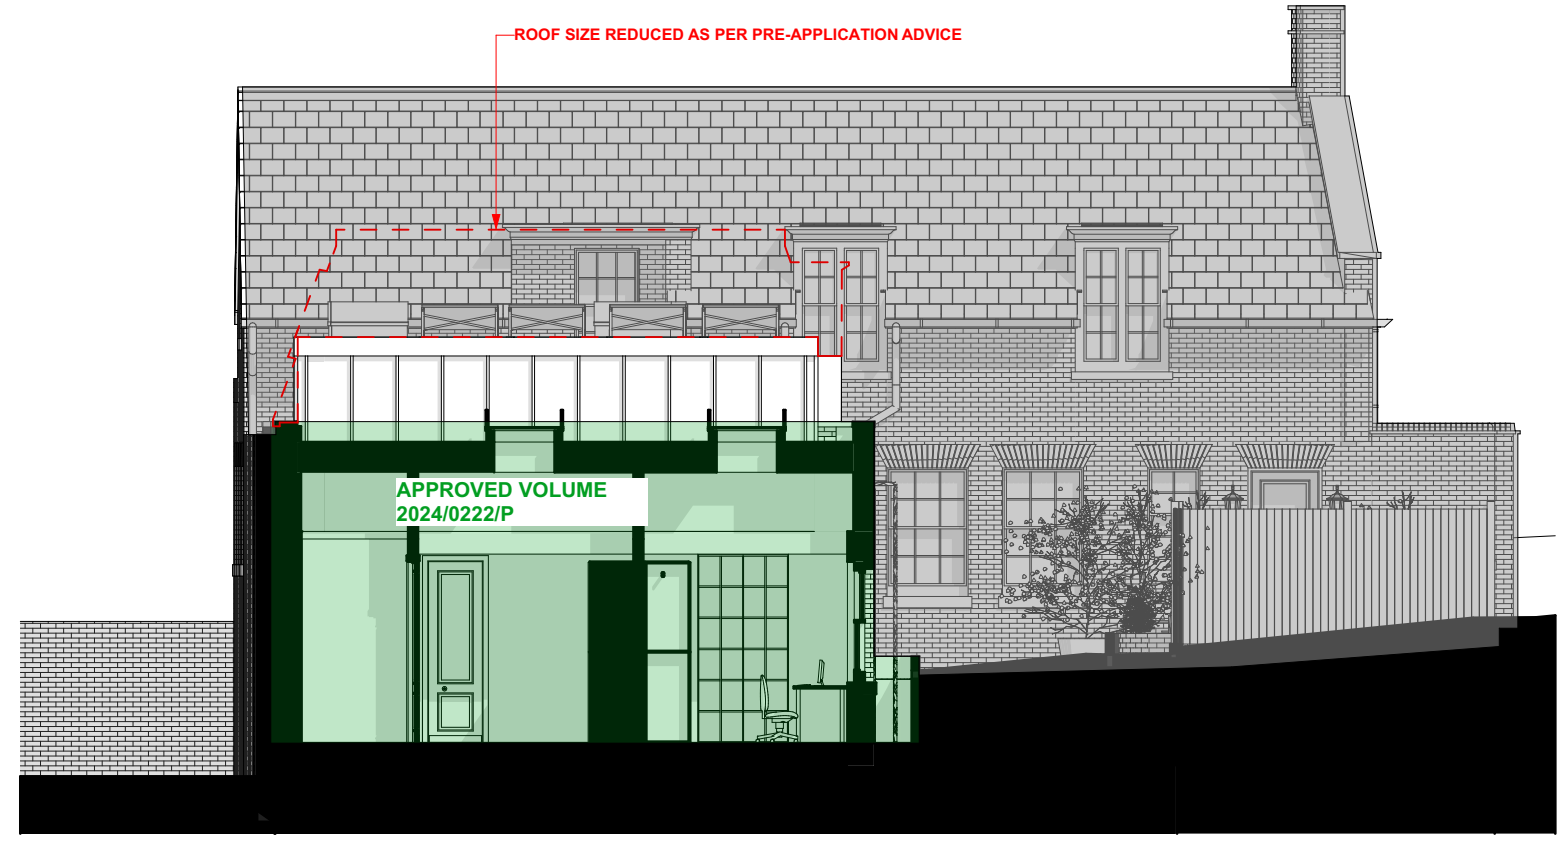
| Layout Title: | Issue date | Drawn by | Project code | Number | Rev |
|---|-------------------------------|----------|--------------|--------|-----|
| PROPOSED DESIGN Elevations and Sections Status: Planning | 22/10/2024 Scale: 1:100 | @A3 | 113-21 | PD.08 | 01 |



| Notes: | Transmittal Set ID | Transmittal Set Name | Date | Notes: |
|--|--------------------|----------------------|------------|--------|
| All dimensions must be checked and UVAdesign Ltd is to be informed of any discrepancies prior to construction. All drawings prepared by UVAdesign Ltd are not to be used for any submissions, area schedule calculation or used by any other persons or companies other than UVAdesign Ltd unless written consent has been given by UVAdesign Ltd. | 00 | issue for planning | 22/10/2024 | |






T: +44 (0) 20 7371 57 97
 E: hello@uvadesign.co.uk
 W: www.uvadesign.co.uk
 A: 88 Peterborough road
 Fulham SW6 3HH



| | |
|---|--|
| Project: | Layout Title: |
| Former Hampstead Police Station Stables London NW3 1PD | PROPOSED DESIGN Elevations and Sections |
| Status: | Planning |

| | | | | |
|------------|----------|--------------|--------|-----|
| Issue date | Drawn by | Project code | Number | Rev |
| 22/10/2024 | | 113-21 | PD.09 | 01 |
| Scale: | @A3 | | | |
| 1:100 | | | | |



| | | | | | | | | | | | | |
|---|--------------------|----------------------|------------|--------|--|---|--|-------------------------------|----------|--------------|--------|-----|
| Notes: All dimensions must be checked and UVAdesign Ltd is to be informed of any discrepancies prior to construction. All drawings prepared by UVAdesign Ltd are not to be used for any submissions, area schedule calculation or used by any other persons or companies other than UVAdesign Ltd unless written consent has been given by UVAdesign Ltd. | Transmittal Set ID | Transmittal Set Name | Date | Notes: |  T: +44 (0) 20 7371 57 97 E: hello@uvadesign.co.uk W: www.uvadesign.co.uk A: 88 Peterborough road Fulham SW6 3HH  UVAdesign Ltd | Project: | Layout Title: | Issue date | Drawn by | Project code | Number | Rev |
| | 00 | issue for planning | 22/10/2024 | | | Former Hampstead Police Station Stables London NW3 1PD | PROPOSED DESIGN Elevations and Sections | 22/10/2024 Scale: 1:100 | @A3 | 113-21 | PD.10 | 01 |
| | | | | | | | Status: | Planning | | | | |




| | | | | | | | | | | | | |
|---|--------------------|----------------------|------------|--------|---|---|---|---------------------------|------------------|-------------------------|------------------|------------|
| Notes: All dimensions must be checked and UVAdesign Ltd is to be informed of any discrepancies prior to construction. All drawings prepared by UVAdesign Ltd are not to be used for any submissions, area schedule calculation or used by any other persons or companies other than UVAdesign Ltd unless written consent has been given by UVAdesign Ltd. | Transmittal Set ID | Transmittal Set Name | Date | Notes: |  T: +44 (0) 20 7371 57 97 E: hello@uvadesign.co.uk W: www.uvadesign.co.uk A: 88 Peterborough road Fulham SW6 3HH  | Project: Former Hampstead Police Station Stables London NW3 1PD | Layout Title: PROPOSED DESIGN Elevations and Sections | Issue date: 22/10/2024 | Drawn by: @A3 | Project code: 113-21 | Number: PD.11 | Rev: 01 |
| | 00 | issue for planning | 22/10/2024 | | | | Status: Planning | Scale: 1:100 | | | | |



ROOF SIZE REDUCED AS PER PRE-APPLICATION ADVICE

APPROVED VOLUME
2024/0222/P

| Notes: | Transmittal Set ID | Transmittal Set Name | Date | Notes: |
|--|--------------------|----------------------|------------|--------|
| All dimensions must be checked and UVAdesign Ltd is to be informed of any discrepancies prior to construction. All drawings prepared by UVAdesign Ltd are not to be used for any submissions, area schedule calculation or used by any other persons or companies other than UVAdesign Ltd unless written consent has been given by UVAdesign Ltd. | 00 | issue for planning | 22/10/2024 | |



RIBA

UVAdesign Ltd
 T: +44 (0) 20 7371 57 97
 E: hello@uvadesign.co.uk
 W: www.uvadesign.co.uk
 A: 88 Peterborough road
 Fulham SW6 3HH




| Project: | Layout Title: | Issue date | Drawn by | Project code | Number | Rev |
|---|--|-----------------|----------|--------------|--------|-----|
| Former Hampstead Police Station Stables London NW3 1PD | PROPOSED DESIGN Elevations and Sections | 22/10/2024 | | 113-21 | PD.12 | 01 |
| Status: | Planning | Scale: 1:100 | @A3 | | | |




| Notes: | Transmittal Set ID | Transmittal Set Name | Date | Notes: |
|--|--------------------|----------------------|------------|--------|
| All dimensions must be checked and UVAdesign Ltd is to be informed of any discrepancies prior to construction. All drawings prepared by UVAdesign Ltd are not to be used for any submissions, area schedule calculation or used by any other persons or companies other than UVAdesign Ltd unless written consent has been given by UVAdesign Ltd. | 00 | issue for planning | 22/10/2024 | |

| Notes: |
|--------|
| |



RIBA

UVAdesign Ltd
 T: +44 (0) 20 7371 57 97
 E: hello@uvadesign.co.uk
 W: www.uvadesign.co.uk
 A: 88 Peterborough road
 Fulham SW6 3HH



Project:
Former Hampstead Police Station Stables
 London NW3 1PD

| Layout Title: | Issue date | Drawn by | Project code | Number | Rev |
|-------------------------|------------|----------|--------------|--------|-----|
| PROPOSED DESIGN | 22/10/2024 | | 113-21 | PD.13 | 01 |
| Elevations and Sections | Scale: | | | | |
| Status: | 1:100 | @A3 | | | |
| Planning | | | | | |

| Issue date | Drawn by | Project code | Number | Rev |
|-----------------|----------|--------------|--------|-----|
| 22/10/2024 | | 113-21 | PD.13 | 01 |
| Scale: | | | | |
| 1:100 | @A3 | | | |
| Planning | | | | |