


Priory Road
no. 115

Priory Road
no. 115

Priory Road
no. 115

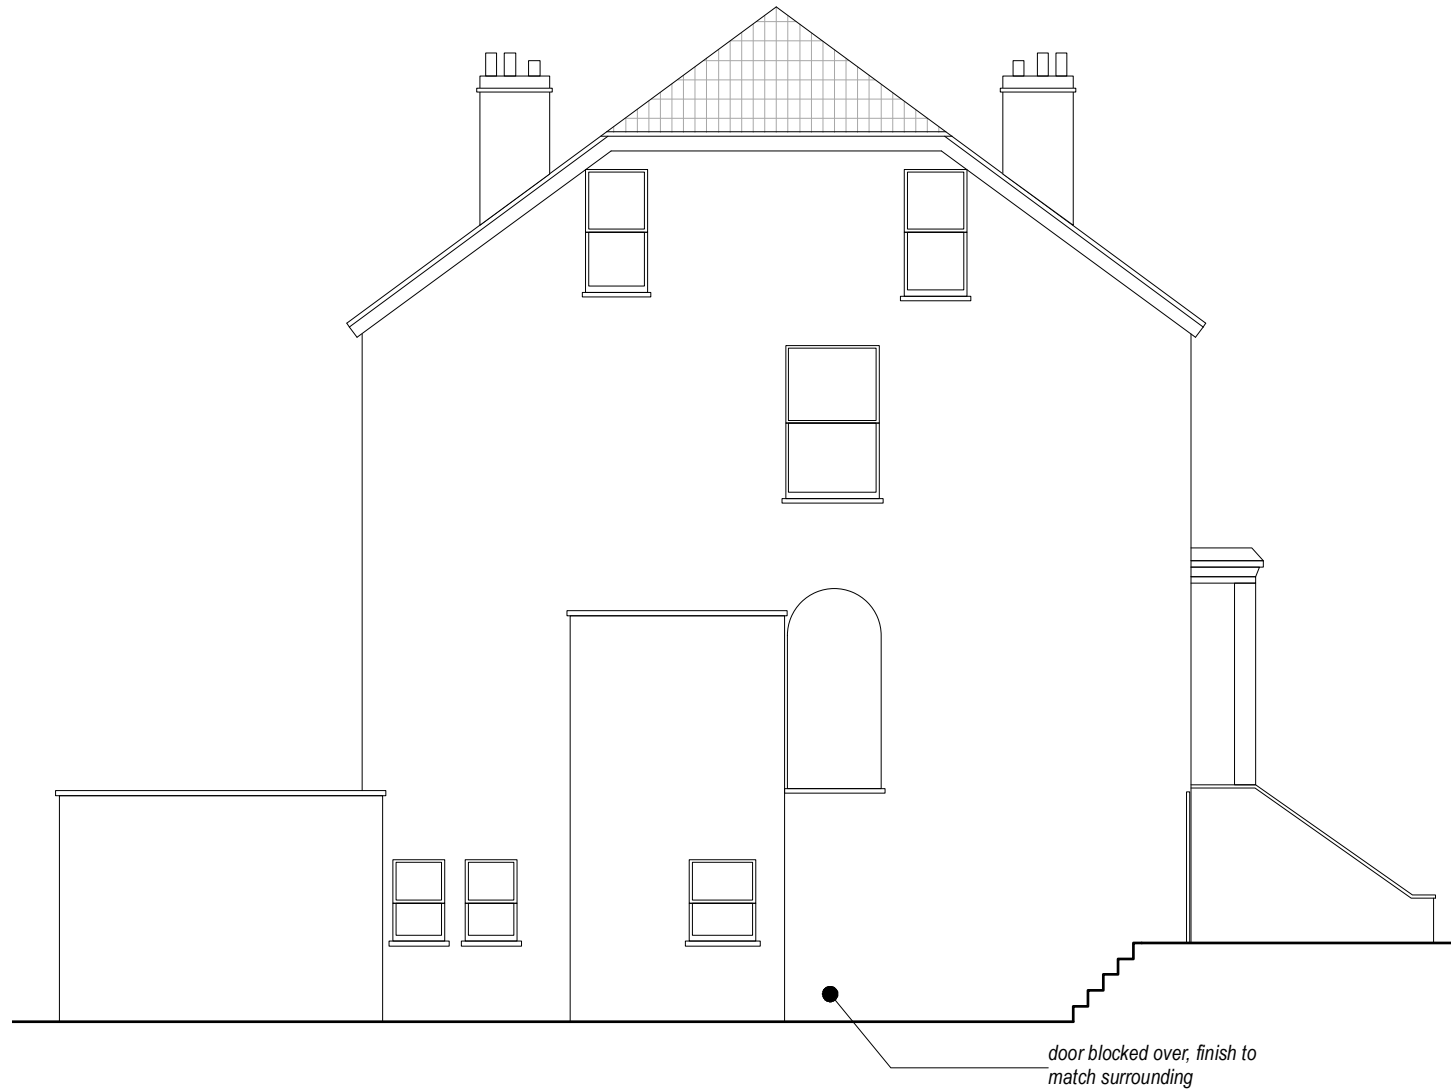

1 PROPOSED FRONT ELEVATION
1:100 @ A3

2 PROPOSED SIDE ELEVATION
1:100 @ A3

3 PROPOSED REAR ELEVATION
1:100 @ A3



NOTES: Do not scale from this drawing. All dimensions in millimeters. All dimensions to be checked on site. All omissions and discrepancies to be reported to the architect immediately.

This drawing is © BetterPAD.

Rev:	Date:	Description:
00	28.10.2024	Issue for Planning

Project Name:	Priory Road NW6 3NN	No.: 2411
Drawing Title:	Proposed Elevations	
Project Phase:	Planning	
Scale: 1:100 @ A3	Drawn / Checked: BP / BP	
Drawing No.: PL.09	Rev: 00	

BetterPAD

www.betterpad.co.uk
0203 952 7959
hello@betterpad.co.uk

