



Project <b>Albert Terrace Mews</b>	Client Gail Rebeck	Date of First Issue 07/10/14	Format A3	Revision SM	Structural Engineer James Frith
Drawing Title South Elevation	Job No. <b>3404</b>	Drawing No. <b>310</b>	Drawn by AC	Scale 1 : 100	Date of latest Issue
					Services Engineer
					Quantity Surveyor



**MRJ RUNDELL + ASSOCIATES LTD**  
Architecture & Design Services

The Courtyard - Unit 2a  
44 Gloucester Avenue  
London NW1 8JD  
Tel. 020 7483 8360  
Fax. 020 7483 8361  
www.rundellassociates.com  
office@rundellassociates.com

DO NOT SCALE FROM THE DRAWING. ALL DIMENSIONS ARE IN MM, ARE INDICATIVE ONLY & MUST BE CONFIRMED ON SITE. © MRJ RUNDELL & ASSOCIATES LTD

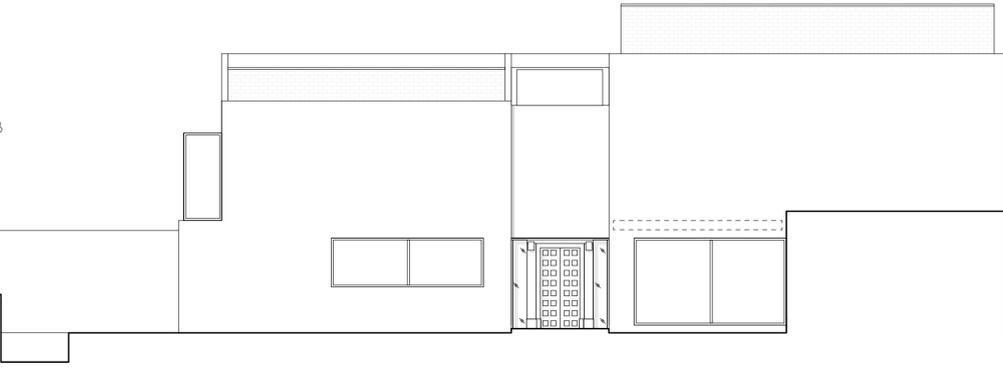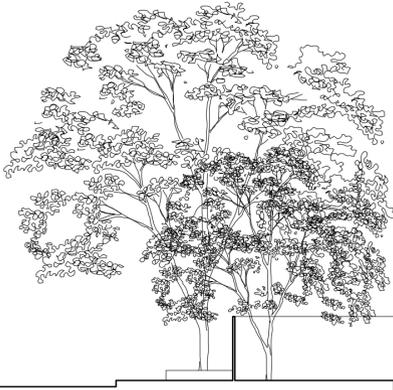

Project <b>Albert Terrace Mews</b>	Client	Date of First Issue 07/10/14	Format A3	Revision SM	Structural Engineer
Drawing Title North Elevations	Job No.	Drawing No. <b>100</b>	Drawn by AC	Scale 1:100	Date of latest Issue
					Services Engineer
					James Frith
					Quantity Surveyor



**MRJ RUNDELL + ASSOCIATES LTD**  
Architecture & Design Services

The Courtyard - Unit 2a  
44 Gloucester Avenue  
London NW1 8JD  
Tel. 020 7483 8360  
Fax. 020 7483 8361  
www.rundellassociates.com  
office@rundellassociates.com

DO NOT SCALE FROM THE DRAWING. ALL DIMENSIONS ARE IN MM, ARE INDICATIVE ONLY & MUST BE CONFIRMED ON SITE. © MRJ RUNDELL & ASSOCIATES LTD



Project <b>Albert Terrace Mews</b>	Client	Date of First Issue 07/10/14	Format A3	Revision SM	Structural Engineer
Drawing Title East Elevation	Job No.	Drawing No. <b>101</b>	Drawn by AC	Scale 1:100	Date of latest Issue
					Services Engineer
					James Frith
					Quantity Surveyor



**MRJ RUNDELL + ASSOCIATES LTD**  
Architecture & Design Services

The Courtyard - Unit 2a  
44 Gloucester Avenue  
London NW1 8JD  
Tel. 020 7483 8360  
Fax. 020 7483 8361  
www.rundellassociates.com  
office@rundellassociates.com

DO NOT SCALE FROM THE DRAWING. ALL DIMENSIONS ARE IN MM, ARE INDICATIVE ONLY & MUST BE CONFIRMED ON SITE. © MRJ RUNDELL & ASSOCIATES LTD