


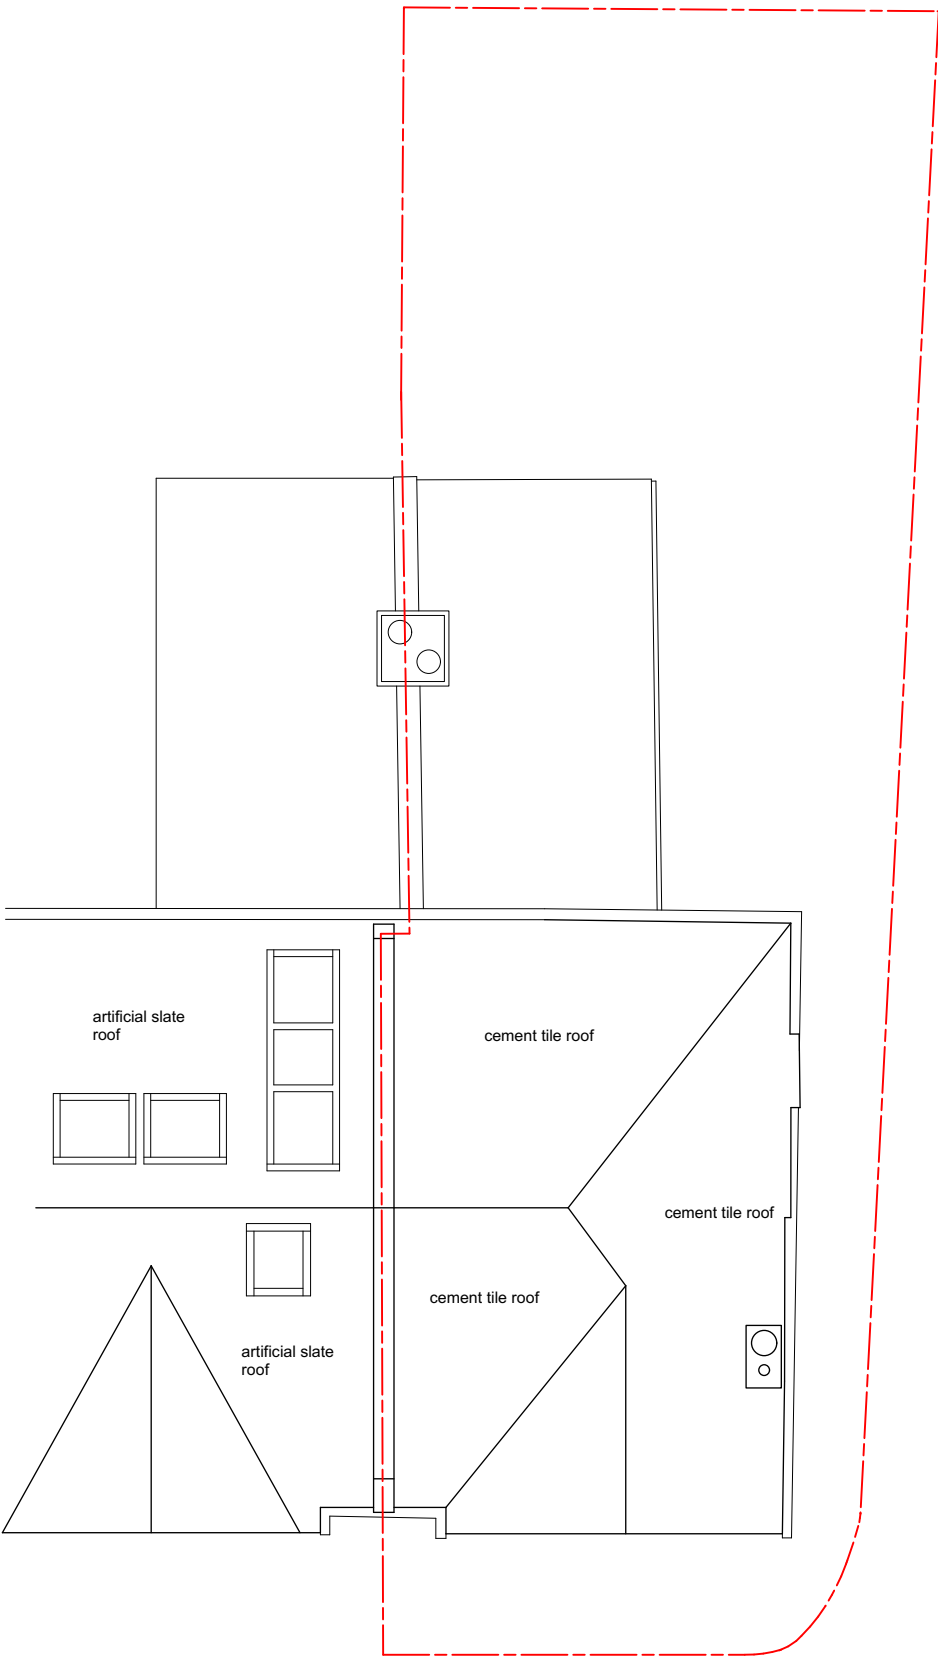

Notes

These plans and specifications prepared by Robert Dye Architects LLP as instruments of professional service shall remain the property of Robert Dye Architects LLP.

These plans may not be copied or re-used without the express written consent of Robert Dye Architects LLP. The use of these plans for construction is permitted only when specifically released for construction reference by a dated authorised signature.

These plans are project and site specific and shall only be used for their intended purpose unless otherwise permitted by written consent of Robert Dye Architects LLP.

All dimensions shown are indicative and must be double checked on site by the contractor. Any inconsistencies found must be reported to Robert Dye Architects LLP.

DO NOT SCALE FROM THE DRAWING

0125m

Rev	Date	Notes

robertdye

Robert Dye Architects LLP
4 Ella Mews, Cressy Road London NW3 2NH
tel: 020 7267 9388
fax: 020 7267 9345

www.robertdye.com
email: info@robertdye.com

project

16 Twisden Road

project no

321

drawing

Existing
Roof Plan

scale

1:100 @A3

drawn by

SD

drawing no

EX 005

rev

/

date

October 2024

dwg status

Information