

Notes


These plans and specifications prepared by Robert Dye Architects LLP as instruments of professional service shall remain the property of Robert Dye Architects LLP.

These plans may not be copied or re-used without the express written consent of Robert Dye Architects LLP. The use of these plans for construction is permitted only when specifically released for construction reference by a dated authorised signature.

These plans are project and site specific and shall only be used for their intended purpose unless otherwise permitted by written consent of Robert Dye Architects LLP.

All dimensions shown are indicative and must be double checked on site by the contractor. Any inconsistencies found must be reported to Robert Dye Architects LLP.

DO NOT SCALE FROM THE DRAWING

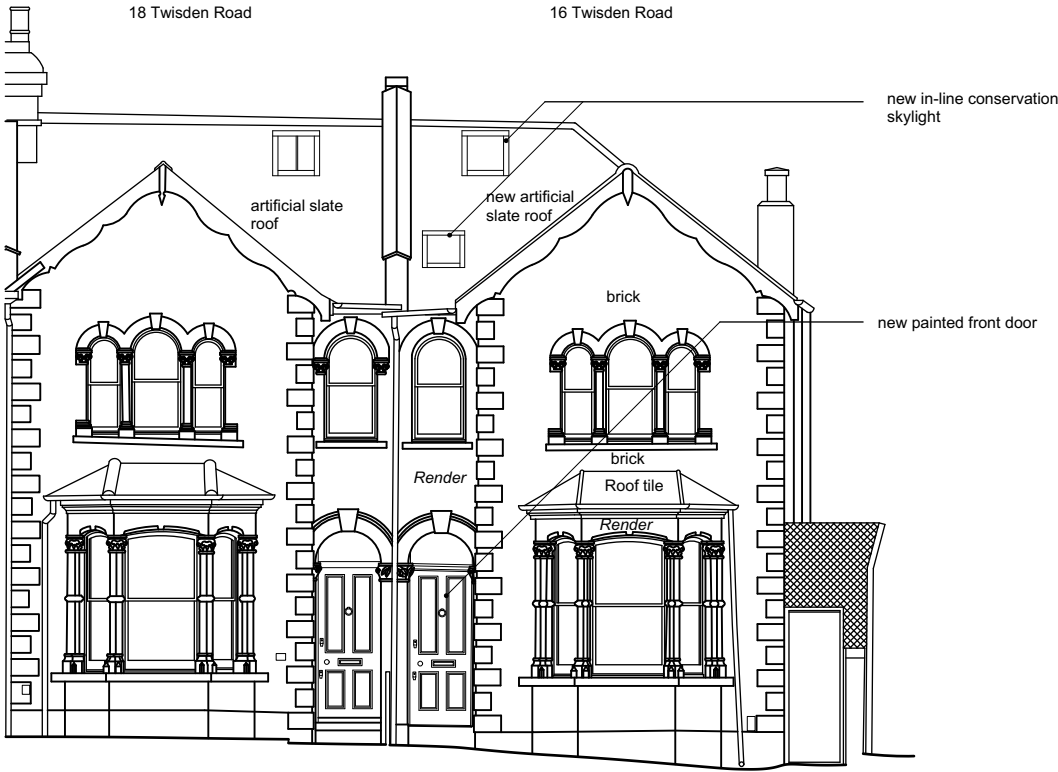

Rev	Date	Notes

robertdye
Robert Dye Architects LLP
4 Ella Mews, Cressy Road London NW3 2NH
tel: 020 7267 9388
fax: 020 7267 9345

www.robertdye.com
email: info@robertdye.com

project 16 Twisden Road		project no 321	
drawing Proposed Front Elevation		scale 1:100 @A3	date October 2024
		drawn by SD	
drawing no PA 201		dwg status Planning	