



These plans are project and site specific and shall only be used for their intended purpose unless otherwise permitted by written consent of Brian O'Reilly Architects.

All dimensions shown are indicative and must be double checked on site by the contractor. Any inconsistencies found must be reported to Brian O'Reilly Architects.

DO NOT SCALE FROM THE DRAWINGS.

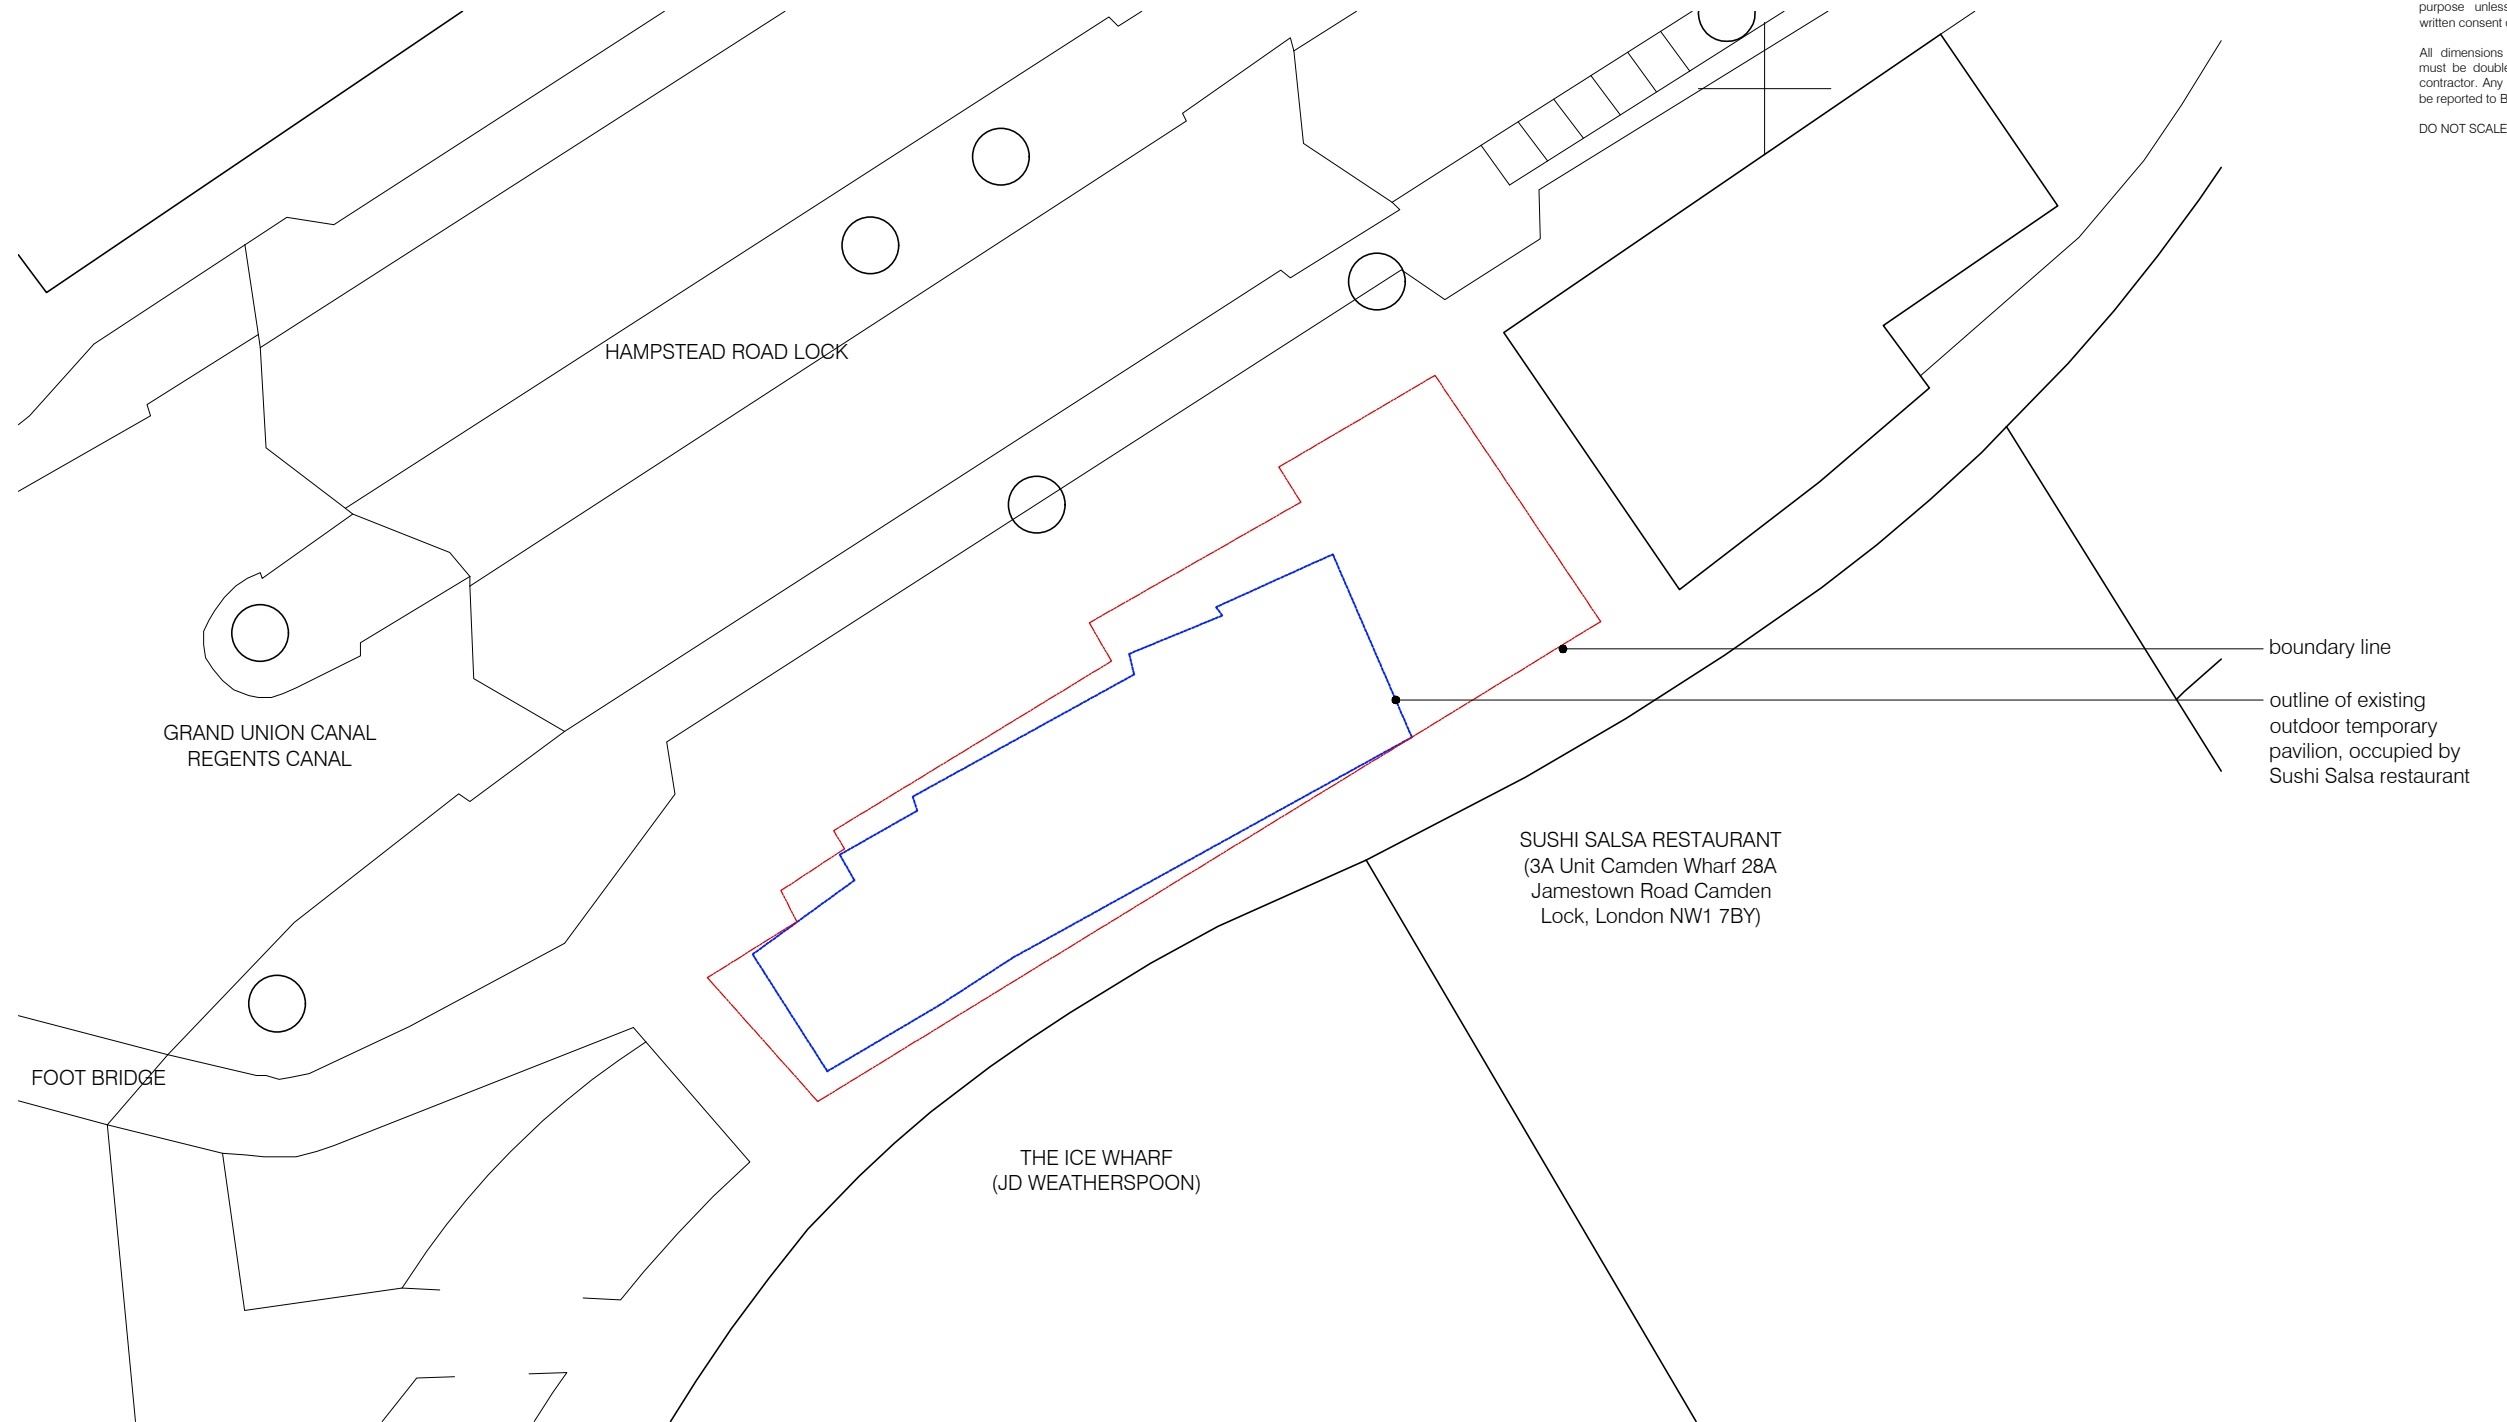


01 EXISTING SITE PLAN
scale 1:200

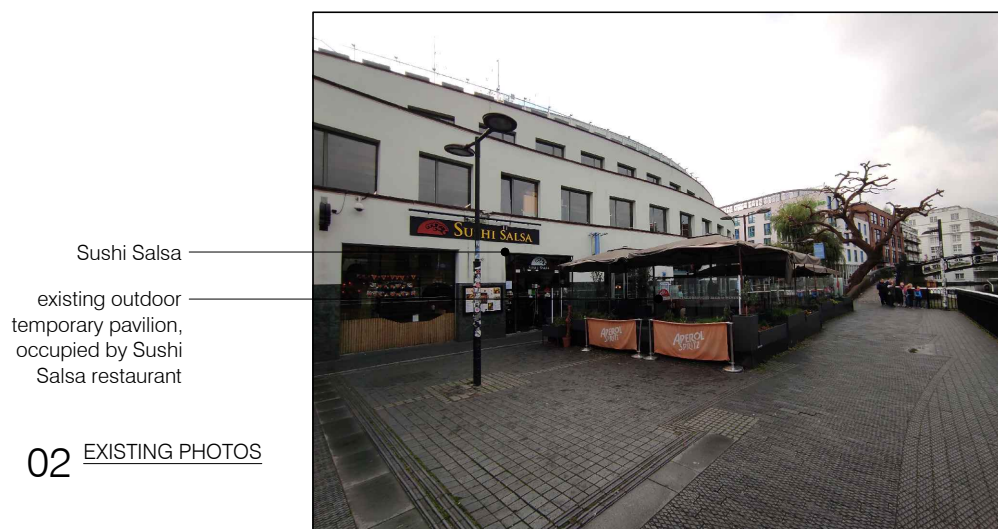

02 EXISTING PHOTOS



0 4 8 20m

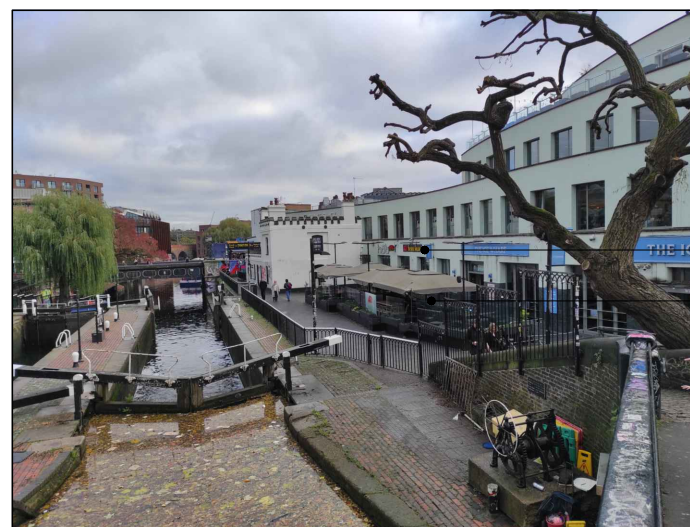

Sushi Salsa
existing outdoor temporary pavilion, occupied by Sushi Salsa restaurant

project
SUSHI SALSA PAVILION, LONDON, NW1 7BY

BRIAN O'REILLY ARCHITECTS
31 Oval Road, London, NW1 7EA +44 (0)20 7267 1184
www.brianoreillyarchitects.com mail@brianoreillyarchitects.com

status / number
EXISTING/592-101-E

scale
1:200 @ A3

drawing
EXISTING SITE PLAN

date
29.10.24