



These plans are project and site specific and shall only be used for their intended purpose. Any other use is prohibited. All dimensions shown are indicative and must be double checked on site by the contractor. Any inconsistencies found must be reported to Brian O'Reilly Architects. DO NOT SCALE FROM THE DRAWINGS.

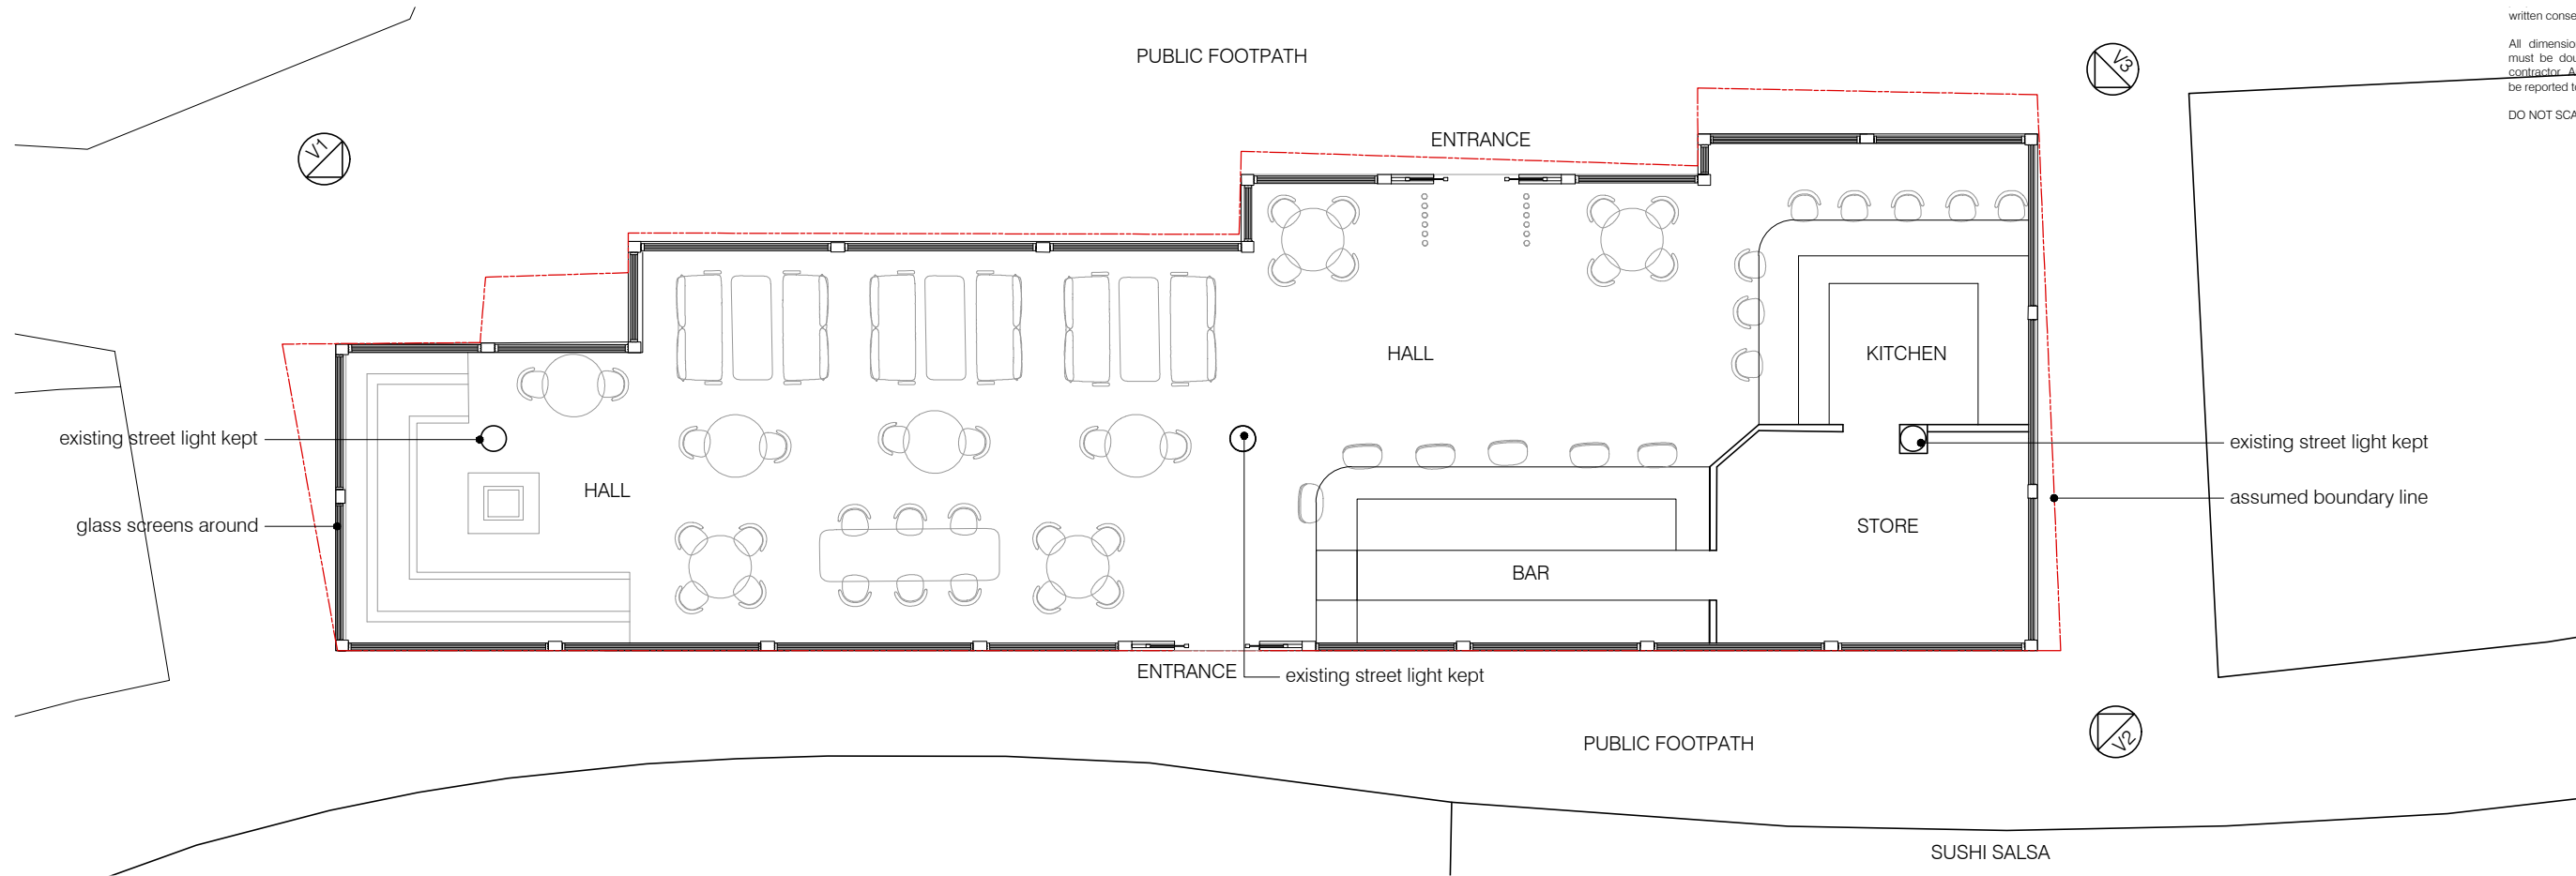

01 PROPOSED FLOOR PLAN
scale 1:100

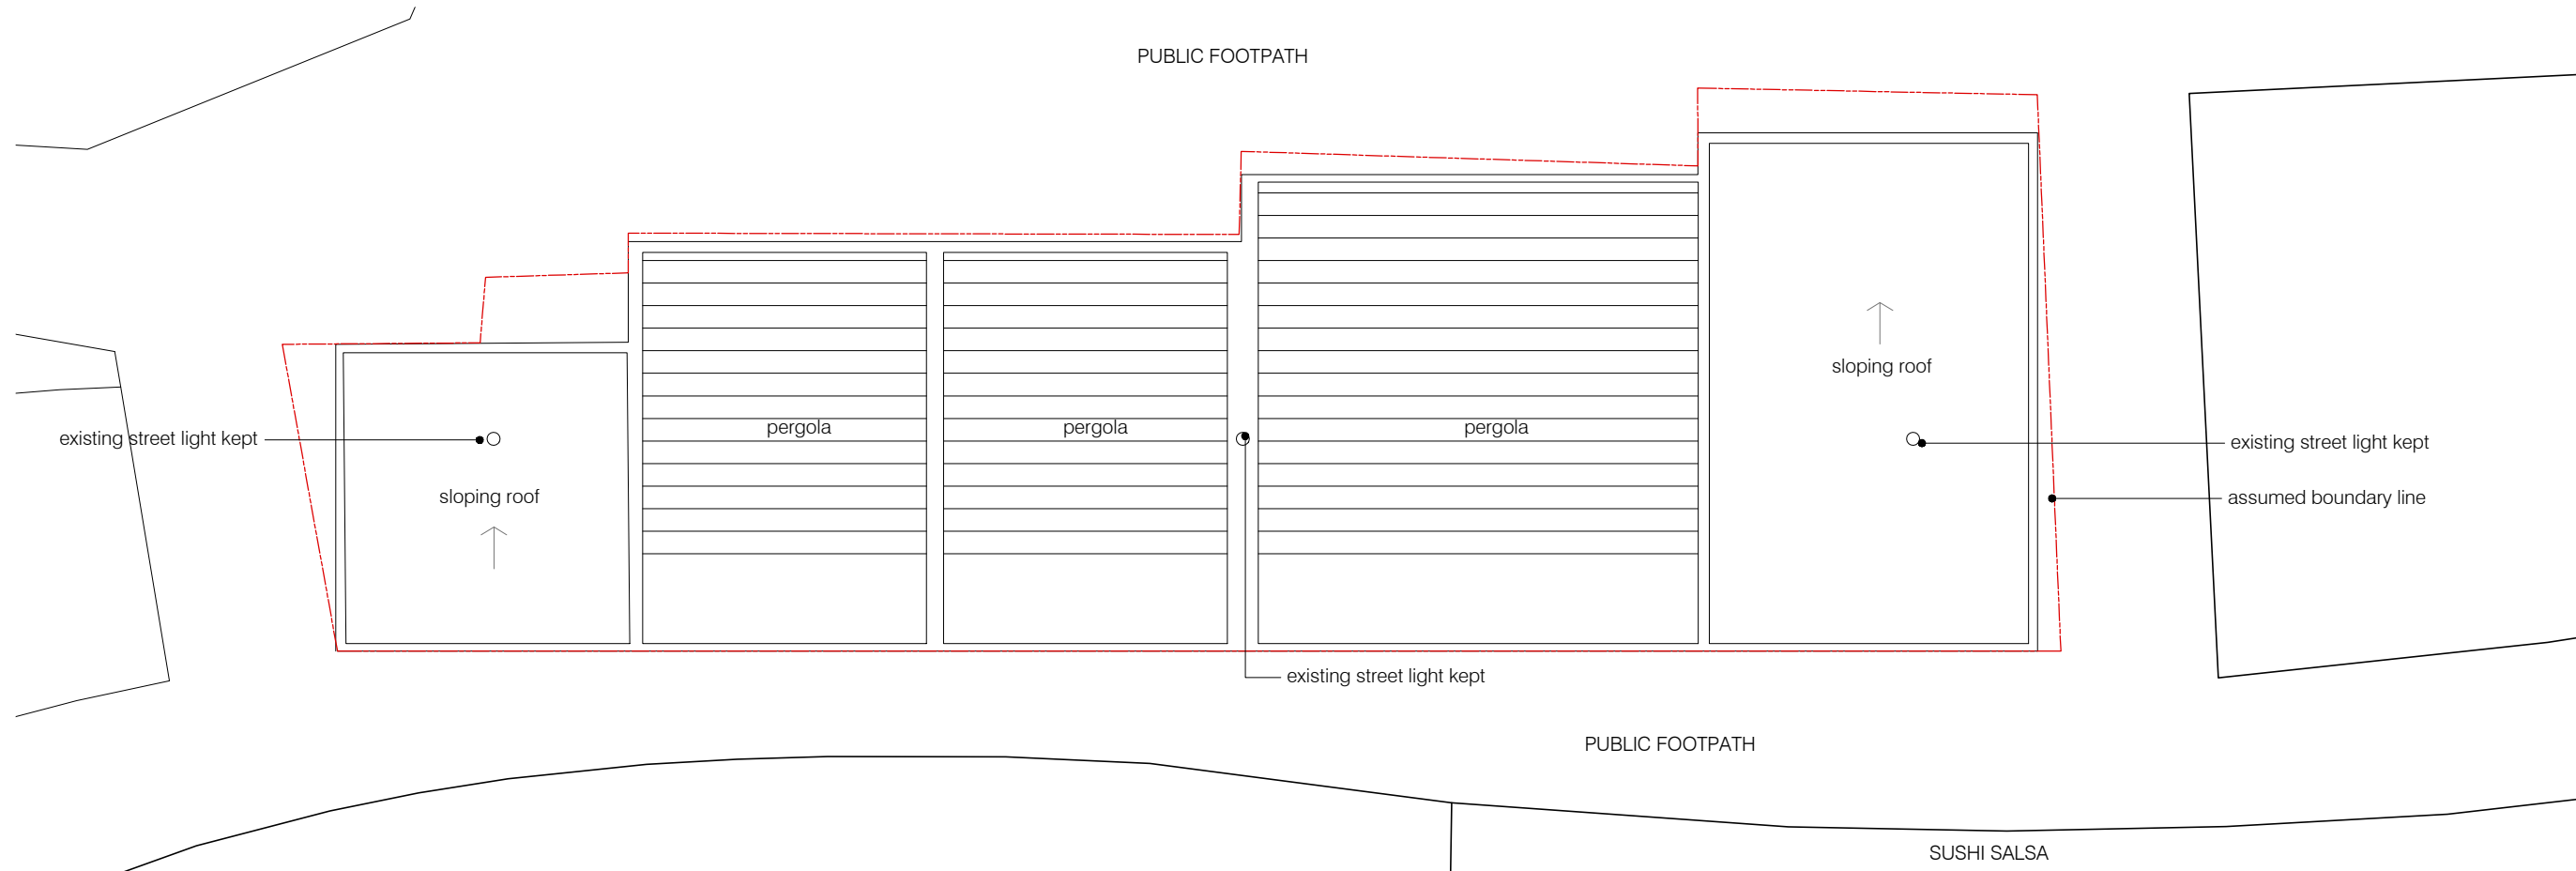

01 PROPOSED ROOF PLAN
scale 1:100



project
SUSHI SALSA PAVILION, LONDON, NW1 7BY

BRIAN O'REILLY ARCHITECTS
31 Oval Road, London, NW1 7EA +44 (0)20 7267 1184
www.brianoreillyarchitects.com mail@brianoreillyarchitects.com

status / number
PROPOSED/592-101-P

drawing
PROPOSED PLAN AND
ROOF PLAN

scale
1:100 @ A3

date
29.10.24