



BED ST 17M²

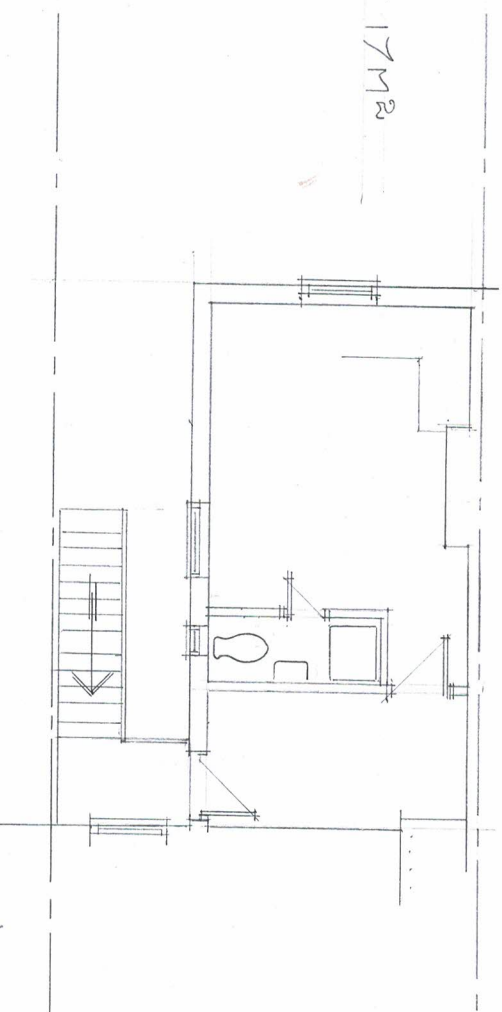


FIRST FLOOR

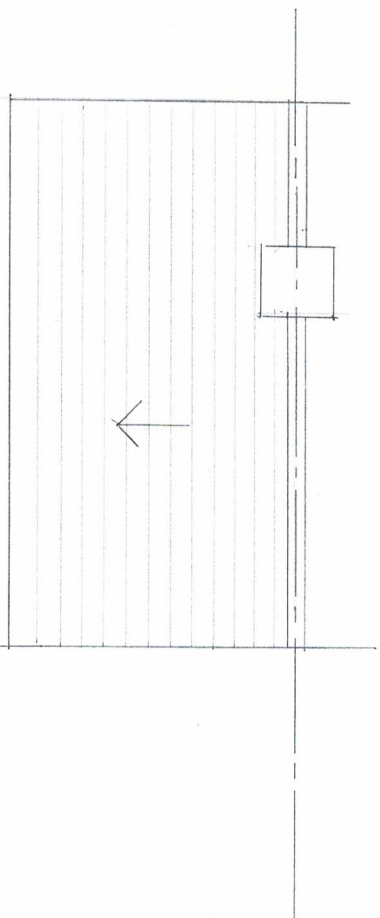

ROOF PLAN

FLAT 24M²

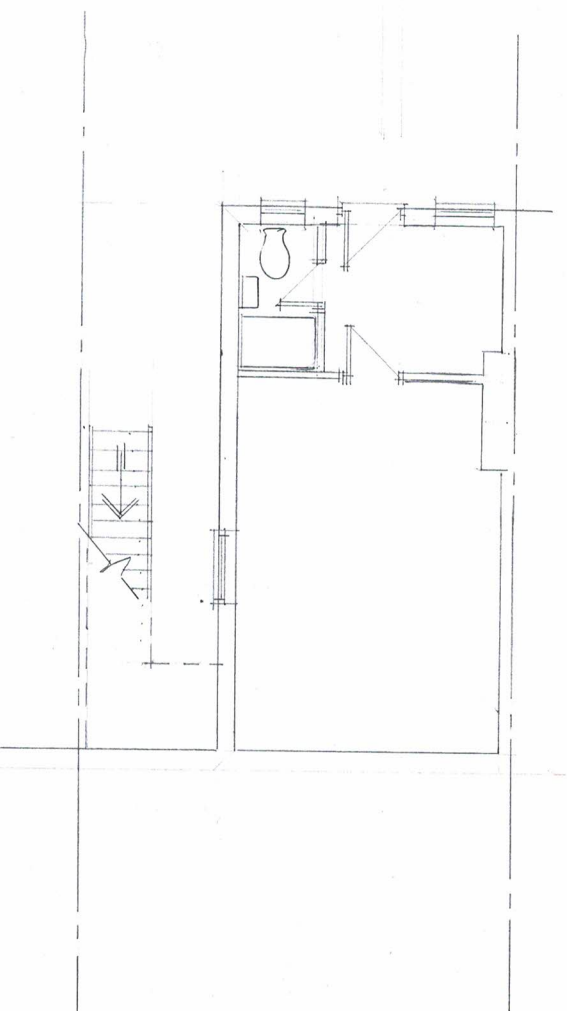


GROUND FLOOR

PLANS - EXISTING

SCALE 1:100

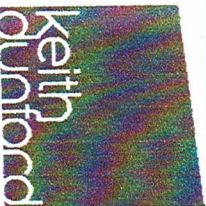

Proposals for 18a Cricklewood Broadway NW2 3HD	Dwg No. CBF 02	 keith dunford architectural services
keithdunford@gmail.com 07932174640		