


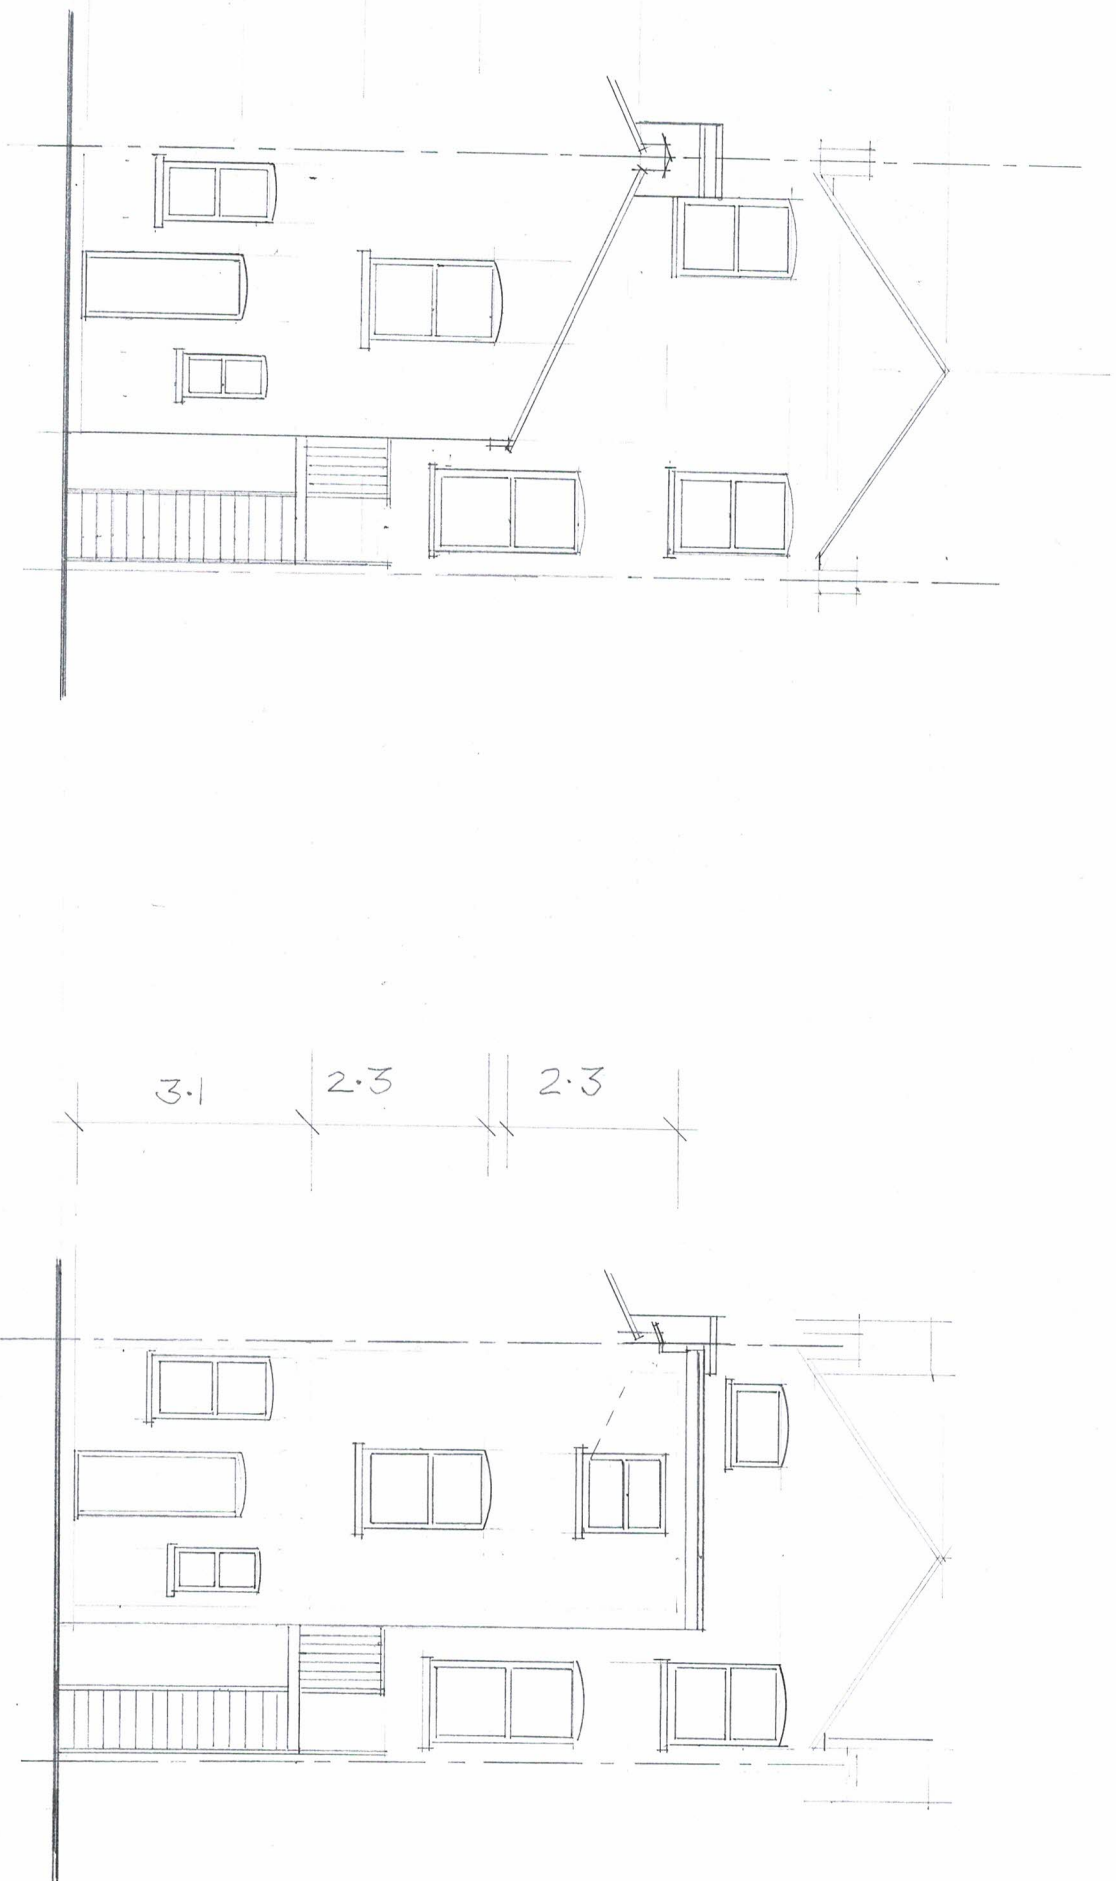


EXISTING

PROPOSED

REAR ELEVATIONS

SCALE 1:100

 

Proposals for

18a
Cricklewood Broadway
NW2 3HD

Dwg No.

CBF
03



keithdunford@gmail.com 07932174640