




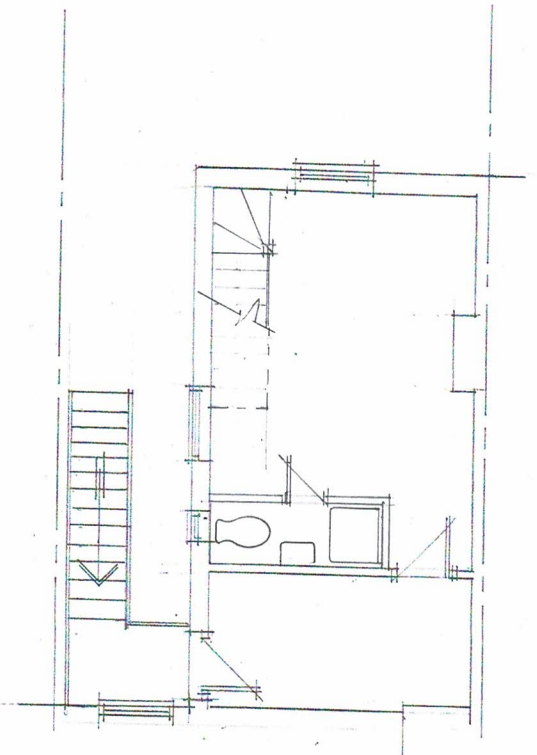


FIRST FLOOR

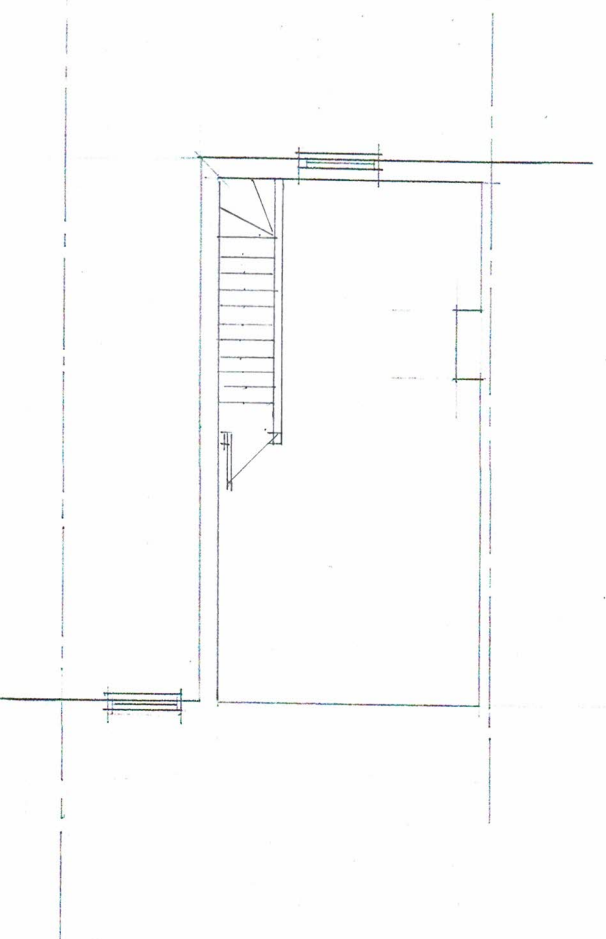

SECOND FLOOR

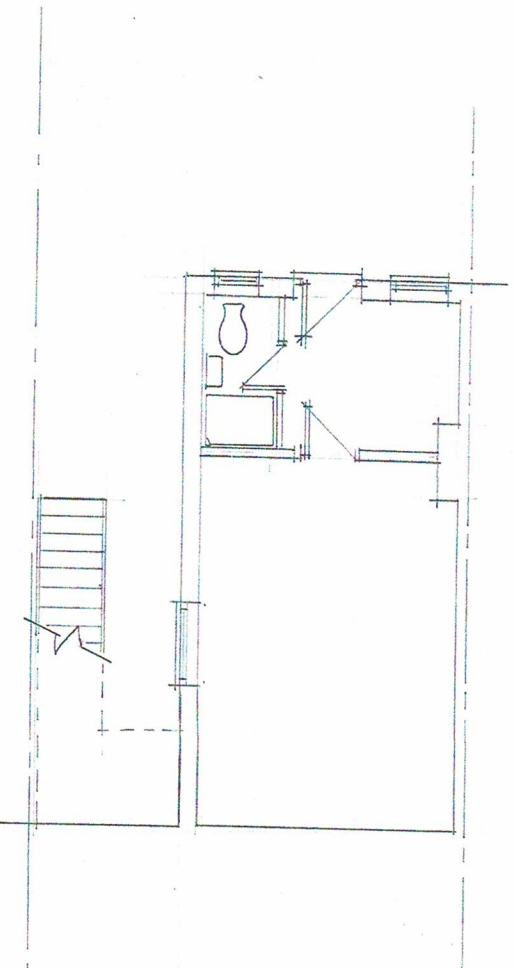

GROUND FLOOR

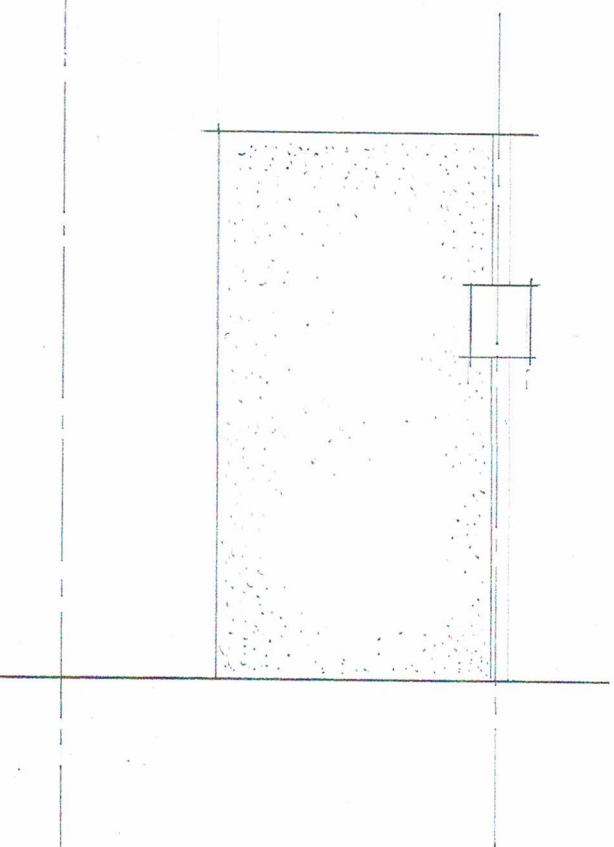

ROOF PLAN

PLANS - PROPOSED
SCALE 1:100




Proposals for

18a
Cricklewood Broadway
NW2 3HD

Dwg No.

CBF
04

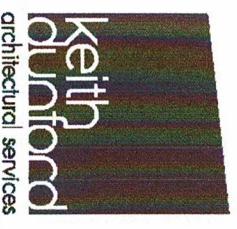

keithdunford@gmail.com 07932174640