


PROPOSED FRONT ELEVATION
SCALE: 1:100@A3
0.0 1.0 2.0 3.0 4.0 5.0



PROPOSED REAR ELEVATION
SCALE: 1:100@A3
0.0 1.0 2.0 3.0 4.0 5.0

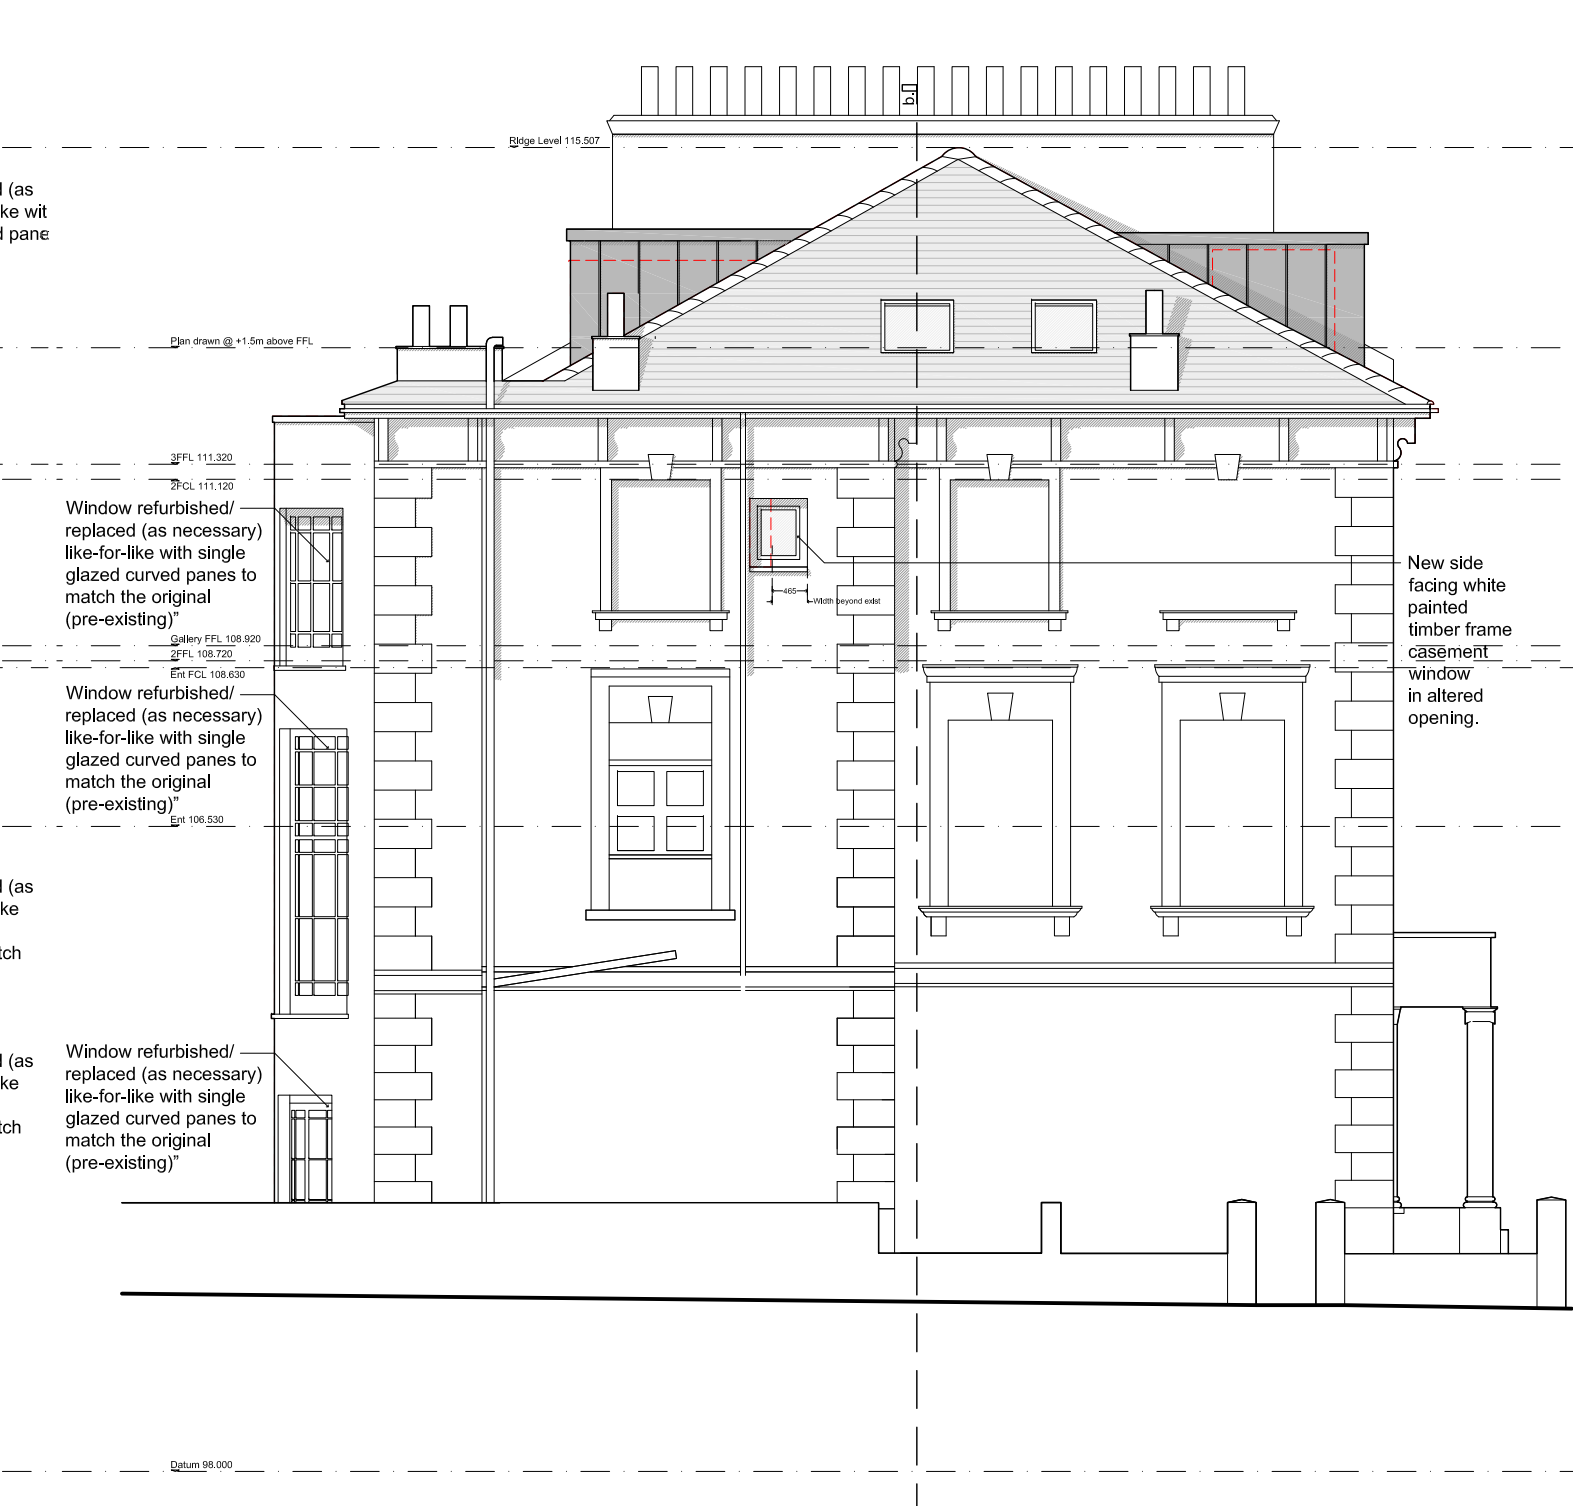

PROPOSED SIDE ELEVATION
SCALE: 1:100@A3
0.0 1.0 2.0 3.0 4.0 5.0

General notes:

This is a 'planning' level of detail drawing. It must not be used for any other purpose and is subject to further detailed design. All dimensions subject to confirmation/checks on site.

Legend:

- Structure retained
- Structure removed
- New structure
- Line of indicative structure above
- Outline of surface above
- Area restricted to max 1.8m ceiling

GENERAL NOTES

This drawing has been prepared from survey information prepared by others and is for information purposes only. Do not scale from drawing, use figured dimension only. All dimensions must be checked on site prior to commencement of work. Report any discrepancies to the architect. This drawing is to be read in conjunction with all other issued information, including architect's and structural engineer's drawings and specifications, Copyright of Allen Architects Ltd.

DRAWING ISSUE	DRAWING TITLE
PLANNING	Window Works
CLIENT	Proposed Elevations
Mrs J Aldridge	
PROJECT TITLE	SCALE
Top Floor Flat	1:50@A3
27 Belsize Square, London	DRAWN
NW3 4HU	Surveyor
	DATE
	29.10.2024
	CHECKED
	-
	REVISION
	-

SCALE	DRAWN
1:50@A3	Surveyor
DATE	CHECKED
29.10.2024	-
DWG NO.	REVISION
064A_323	-

REV	DATE	NOTE

