


PLANNING

Notes

Demolition

- 01 Existing external stair removed and retained balconies made good with architectural metalwork in black to match existing.
- 02 Existing plant room in red brick and white render.
- 03 Existing plant room entrance doors.

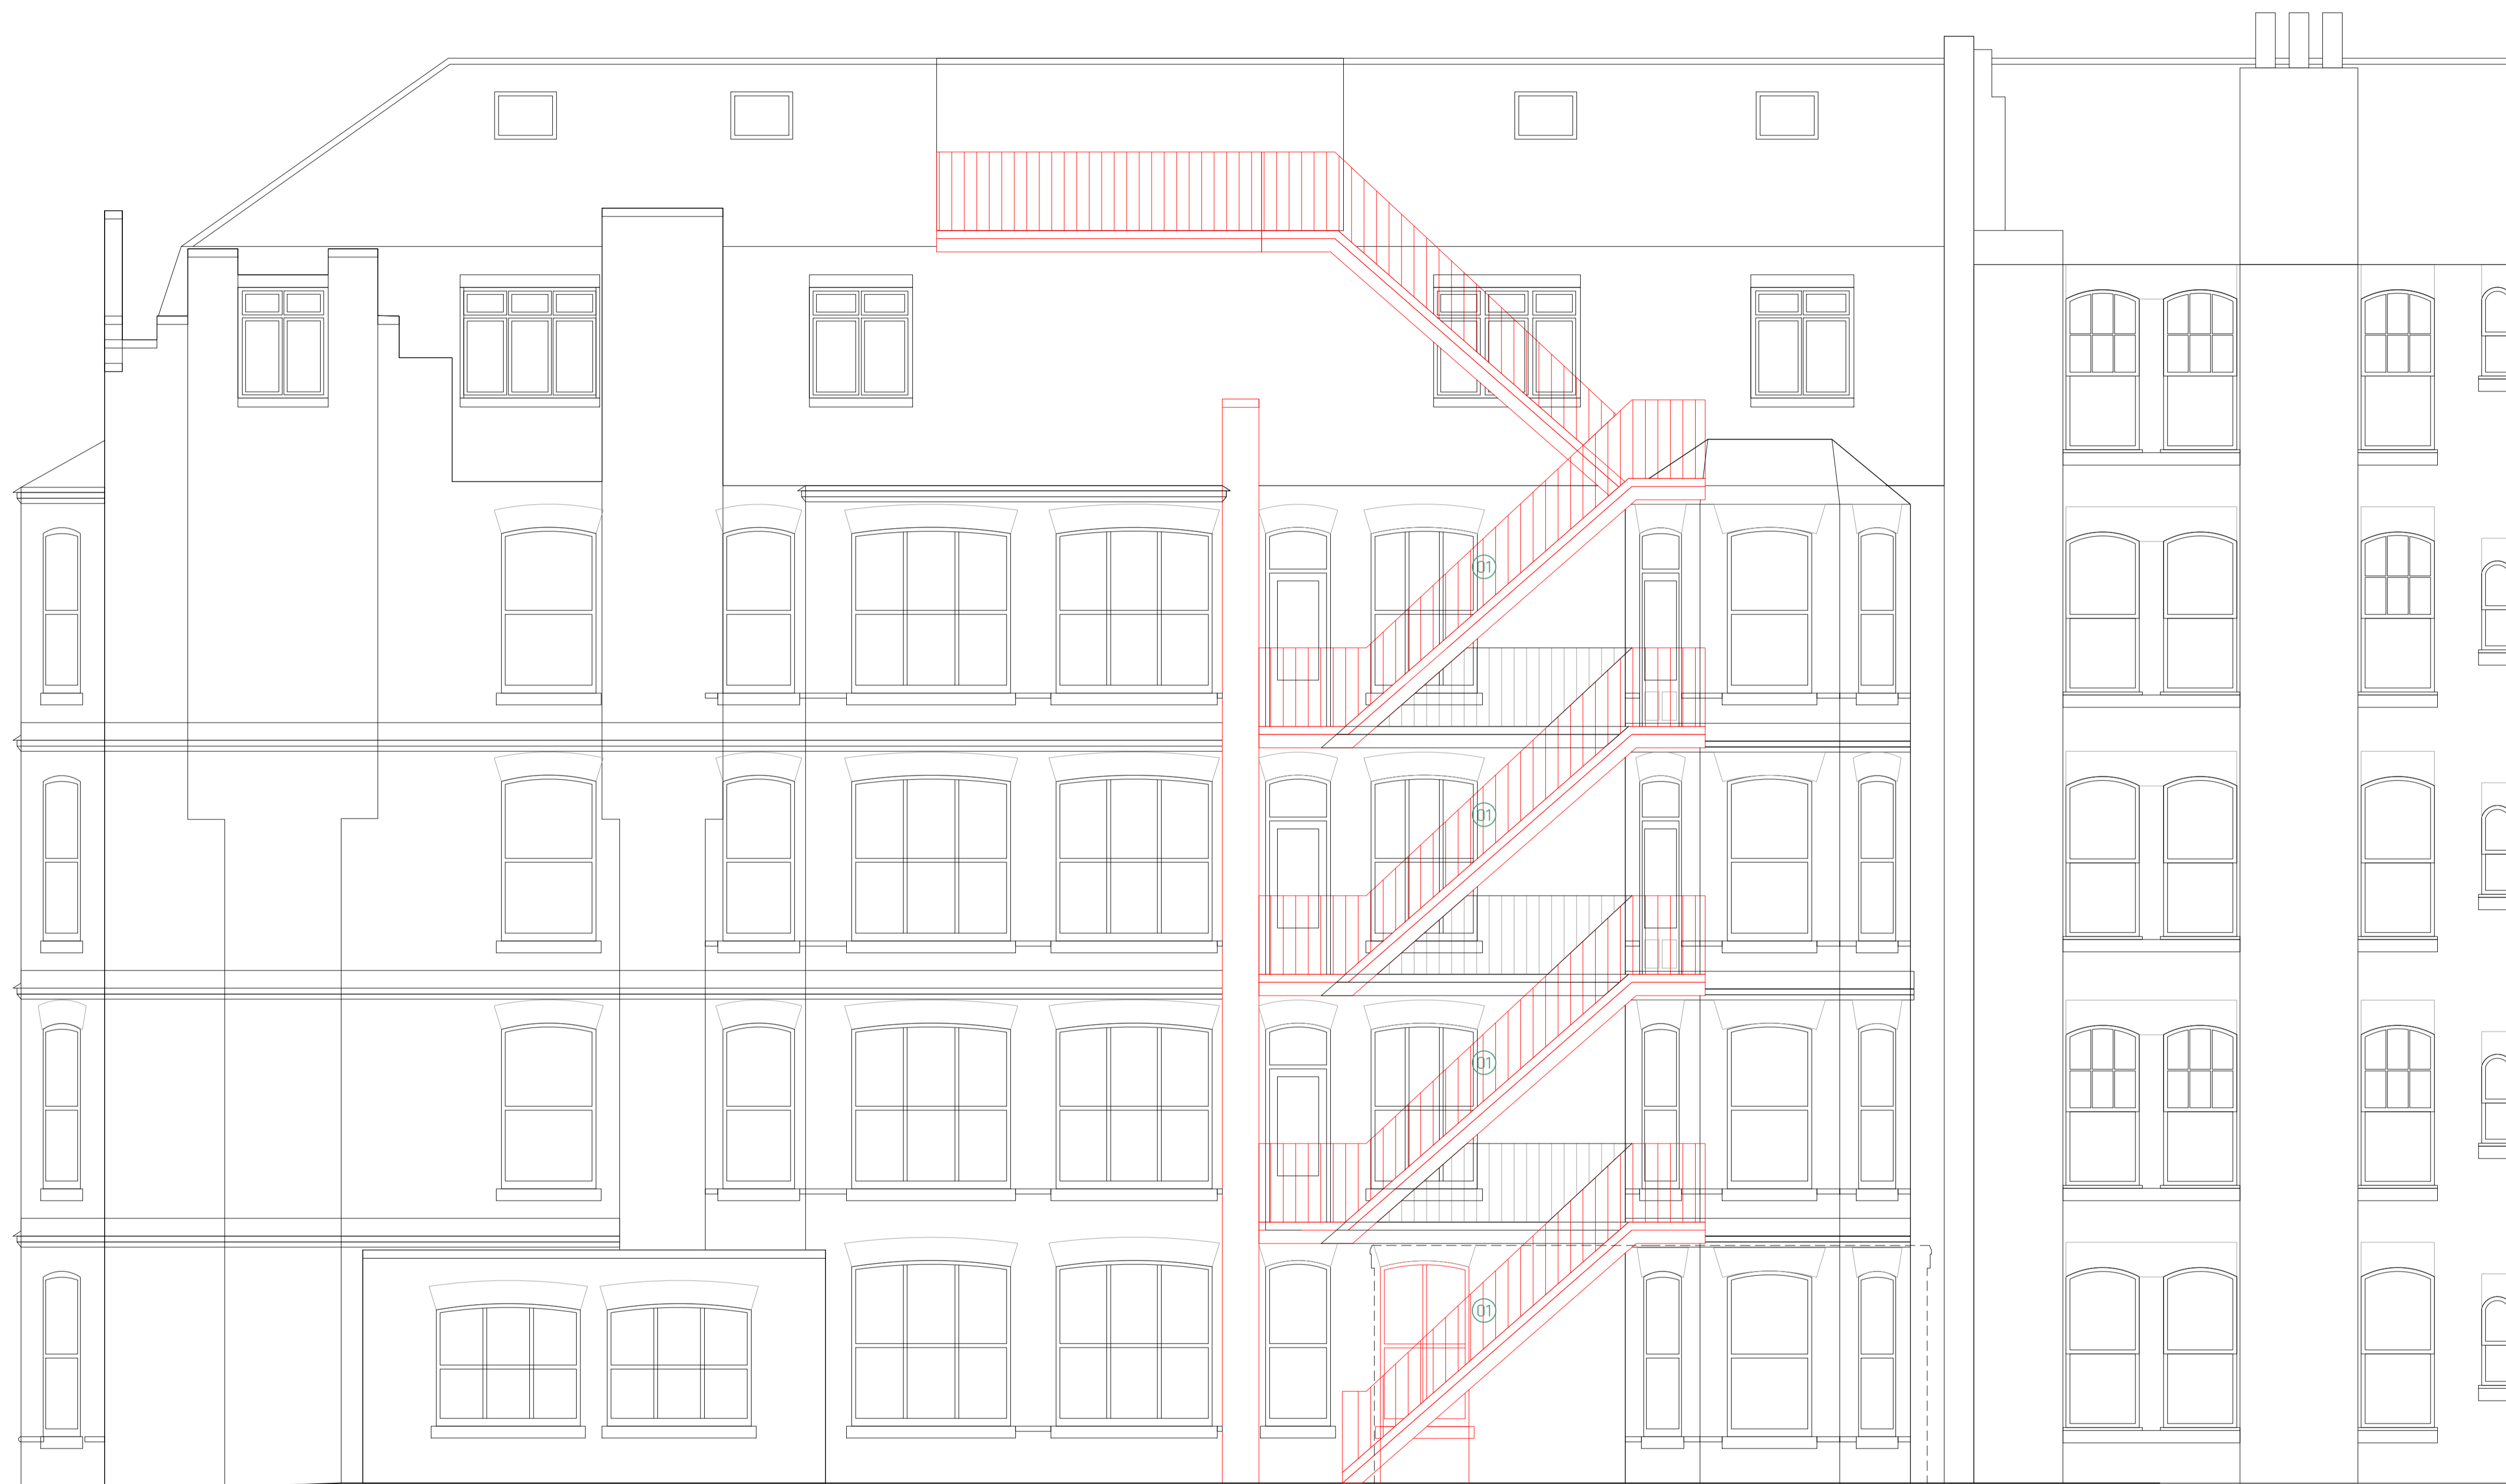

NW

0 0.5 1
m

1. Do not scale this drawing.
2. For structural dimensions and details see Structural Engineers drawings.
3. All dimensions to be checked on site prior to commencement of any works or preparation of any shop drawings.
4. All errors in co-ordinates, levels and dimensions, are to be reported to the Architect.
5. All temporary works to be responsibility of the contractor.
6. This drawing to be read in conjunction with all relevant Architect's drawings and specifications and with other Consultant's information.

Revision	Date	Description	Revision	Date	Description
01	13.10.24	Issued for Planning			

new-works
Cocoa 406, The Biscuit Factory, SE16 4DG
020 7318 8187 studio@new-works.net
new-works.net
© New works (Architectural) Ltd

PROJECT	Orman Court		
TITLE	Demolition North West Elevation		
DWG No.	1915 (PL)452		
DATE	13.10.24	REVISION	01
SCALE	1:500(A1)		