


1.1m PPC METAL BALUSTRADE

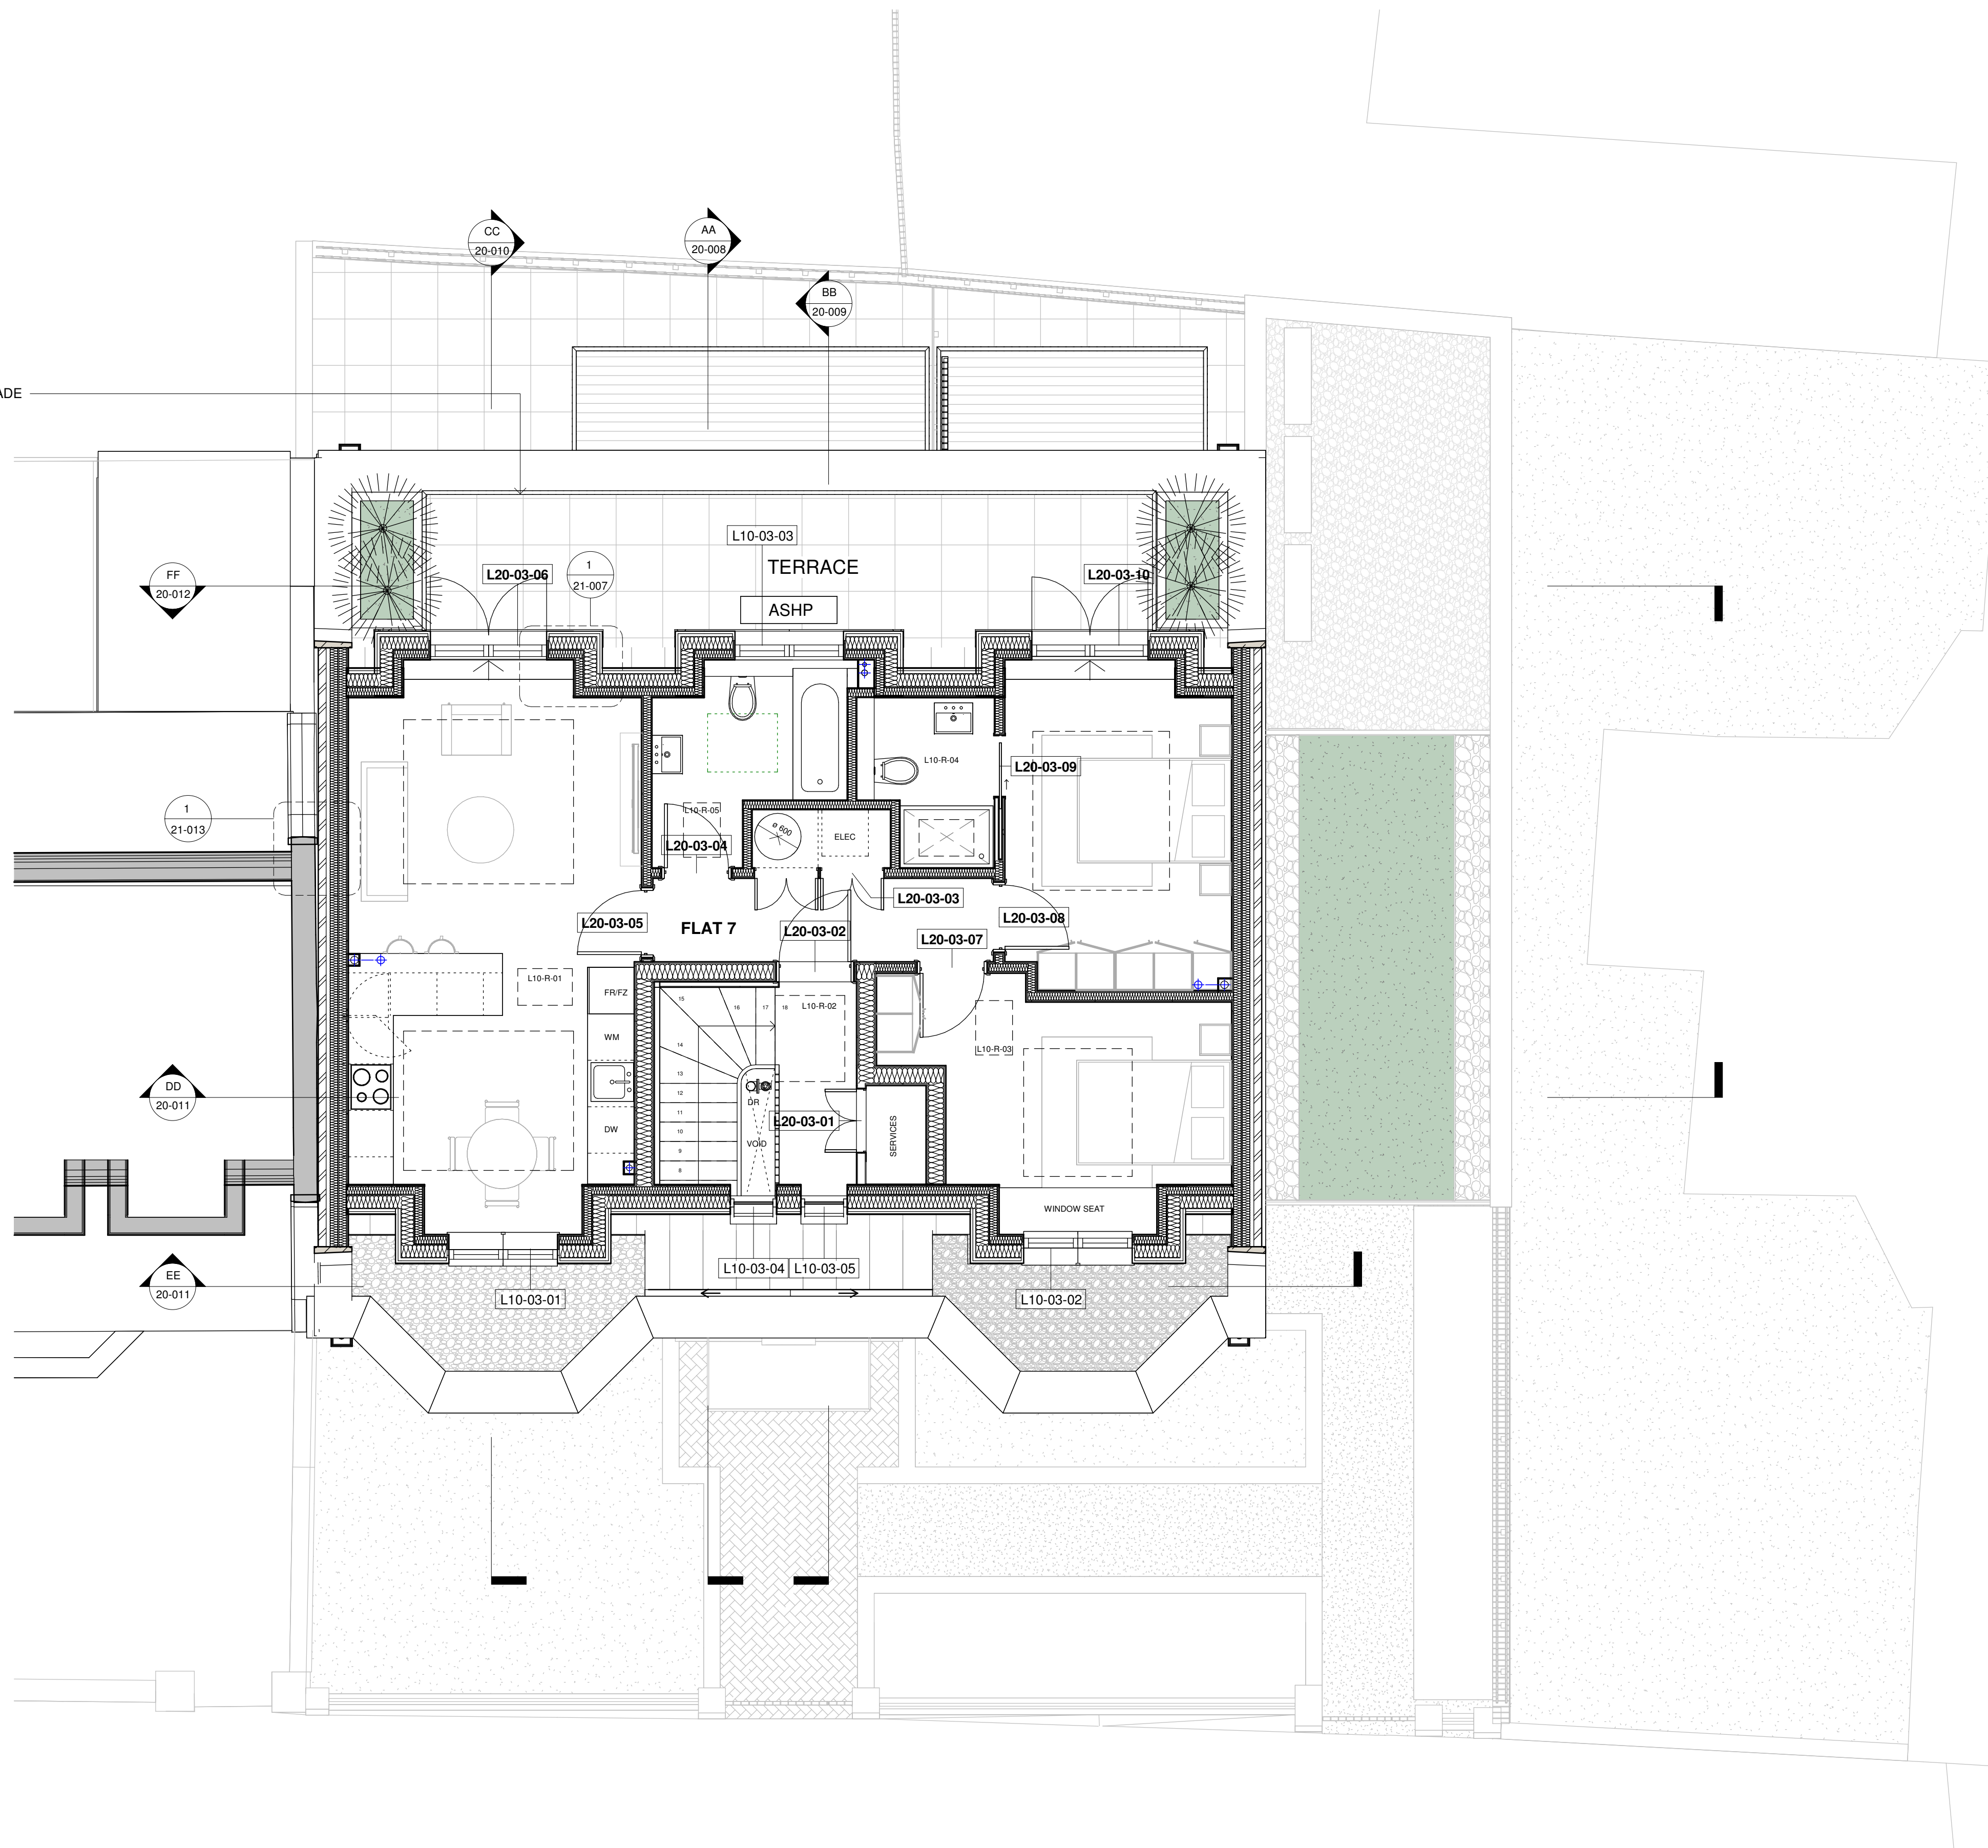


Proposed_Level 3
1 : 50



NOTES A1

DO NOT SCALE FROM THIS DRAWING.
ALL DIMENSIONS TO BE CHECKED ON SITE.
COPYRIGHT RESERVED

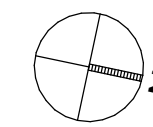

- Boundary Line
- Building Regs. Part M dim req.
- Demountable walls
- New walls

Flat 1 - Part M4 Category 3
Flat 2 - Part M4 Category 2
Flat 3 - Part M4 Category 1
Flat 4 - Part M4 Category 1
Flat 5 - Part M4 Category 1
Flat 6 - Part M4 Category 4
Flat 7 - Part M4 Category 1

NOTE* TIMBER STRUCTURE
SUBJECT TO SE DETAIL

O	Client comments addressed	SR	17.10.2024
N	NMA - Revised third floor terrace	SR	10.10.2024
M	Tender Issue	AG	22.08.2024
L	Coffered Ceiling	AG	20.08.2024
K	MA Application	SR	06.08.2024
J	NMA - Top floor terrace screening	AG	11.07.2024
H	BC star's comments addressed	SR	21.06.2024
G	SVP location revised to M&E comments	AG	06.06.2024
F	Relocated Electrical cupboard and Soil Pipes as per MEP added	SR	05.06.2024
E	Client comments addressed and Approved Poolights added	AG	04.06.2024
D	Building Regs Part M4 Compliance	SR	31.05.2024
C	Lightweight structure added. Revised intake	SR	16.05.2024
B	Revised layout issue to Team	AG	10.05.2024
A	GIA to Flats	AG	30.04.2024
REVISION	NOTE	DRN	DATE

SCALE	DATE	DRN	CHK
1:50@A1	26.04.2024	AG	MH

PROJECT
Echo House, 1 Narcissus
Road, London, NW6 1NE

DRAWING
GA - Proposed Third Floor Plan

bubble
architects
STUDIO 205 THE BUSWORKS
38-41 NORTH ROAD
LONDON N6 7DP
WWW.BUBBLEARCHITECTS.CO.UK

JOB NO	DRAWING NO	REV
024014	P-03-20-004	O