



existing

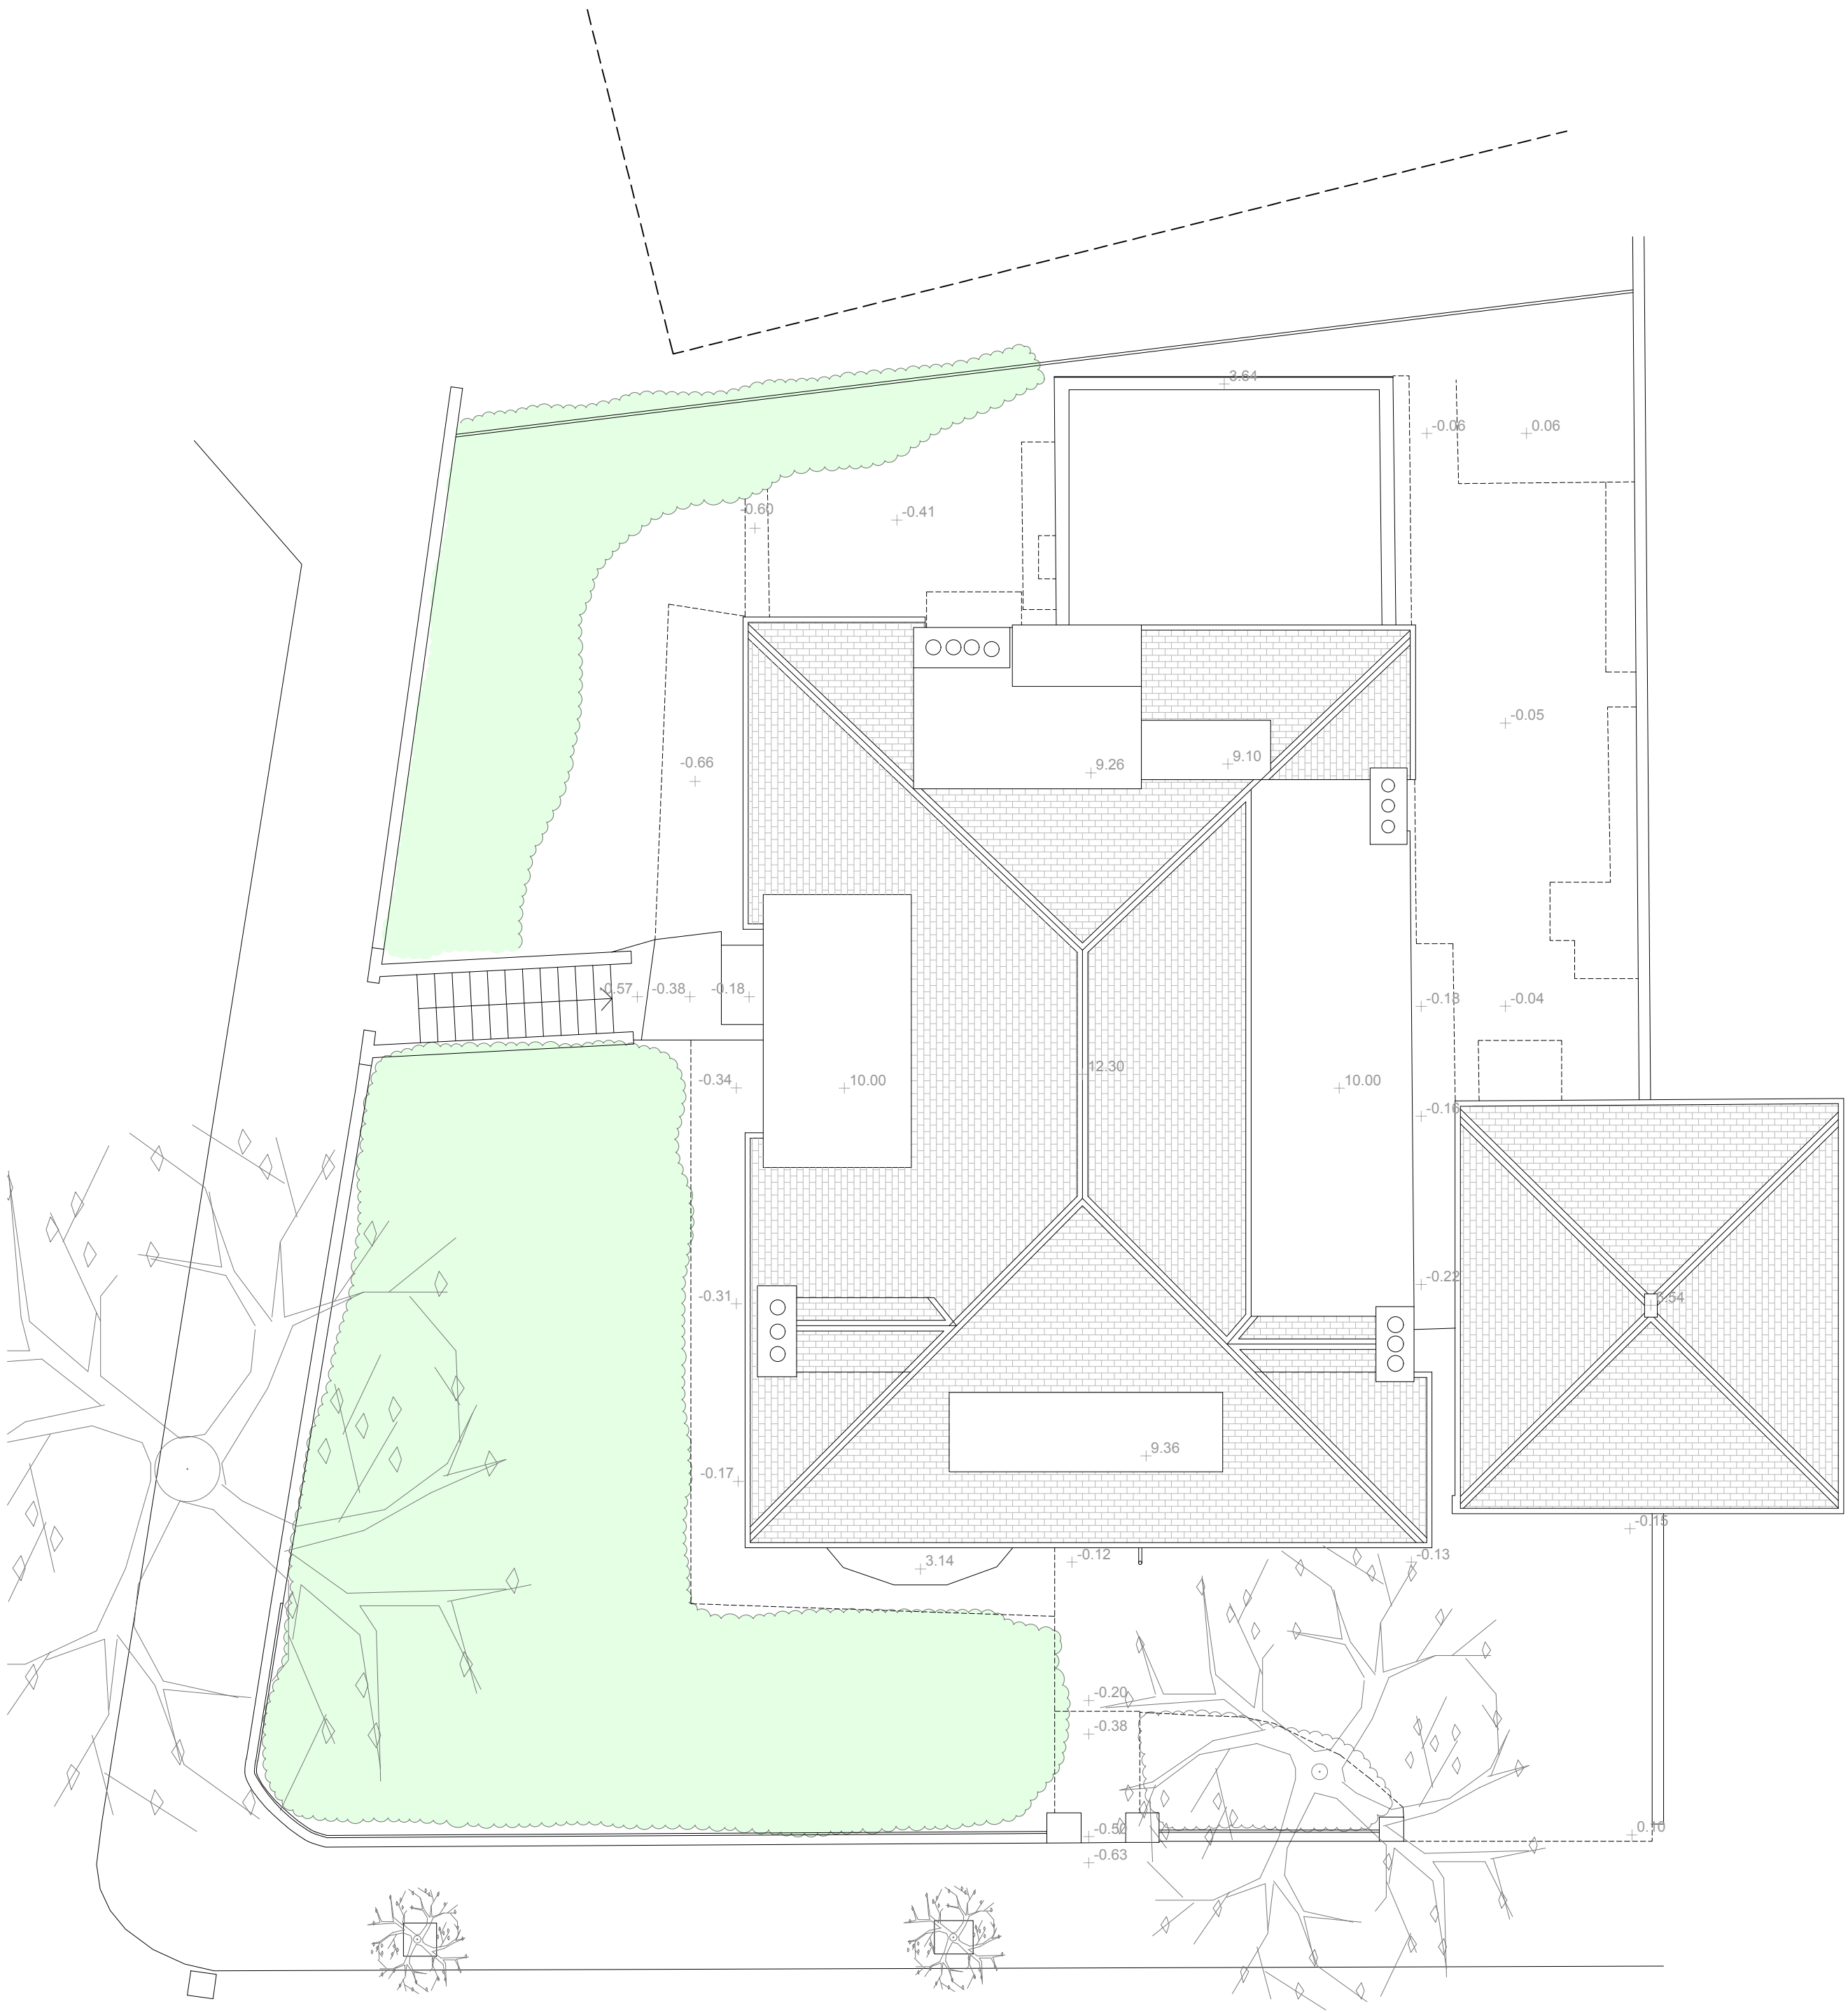

roof plan



ground floor plan

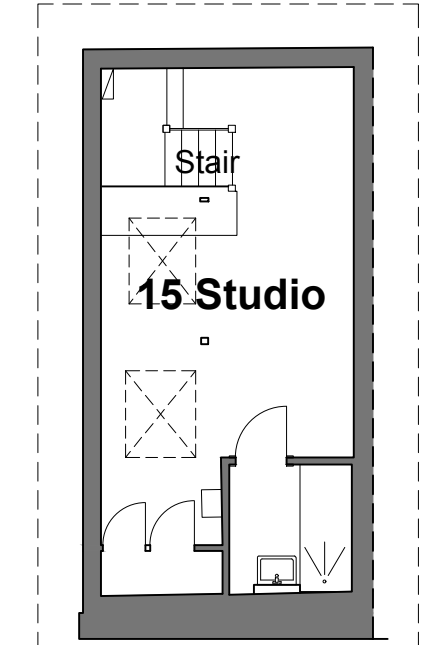

studio plan
(above garage)

notes:		1 Redington Road	
Refer to services plans for further information regarding electrics, plumbing and ventilation (drawings to follow)		drawing:	Existing Layout
		date:	13 Sep 2024
		drawing no:	D054.01
		scale:	1:100
nb: do not scale from these drawings, if in doubt... ask		rev:	A

devilfish design limited

13 Wynlie Gardens, Middx. HA5 3TN

project designer Peter Phillips
email: peter@devilfishdesign.co.uk

mobile no. 07971 761487