




proposed

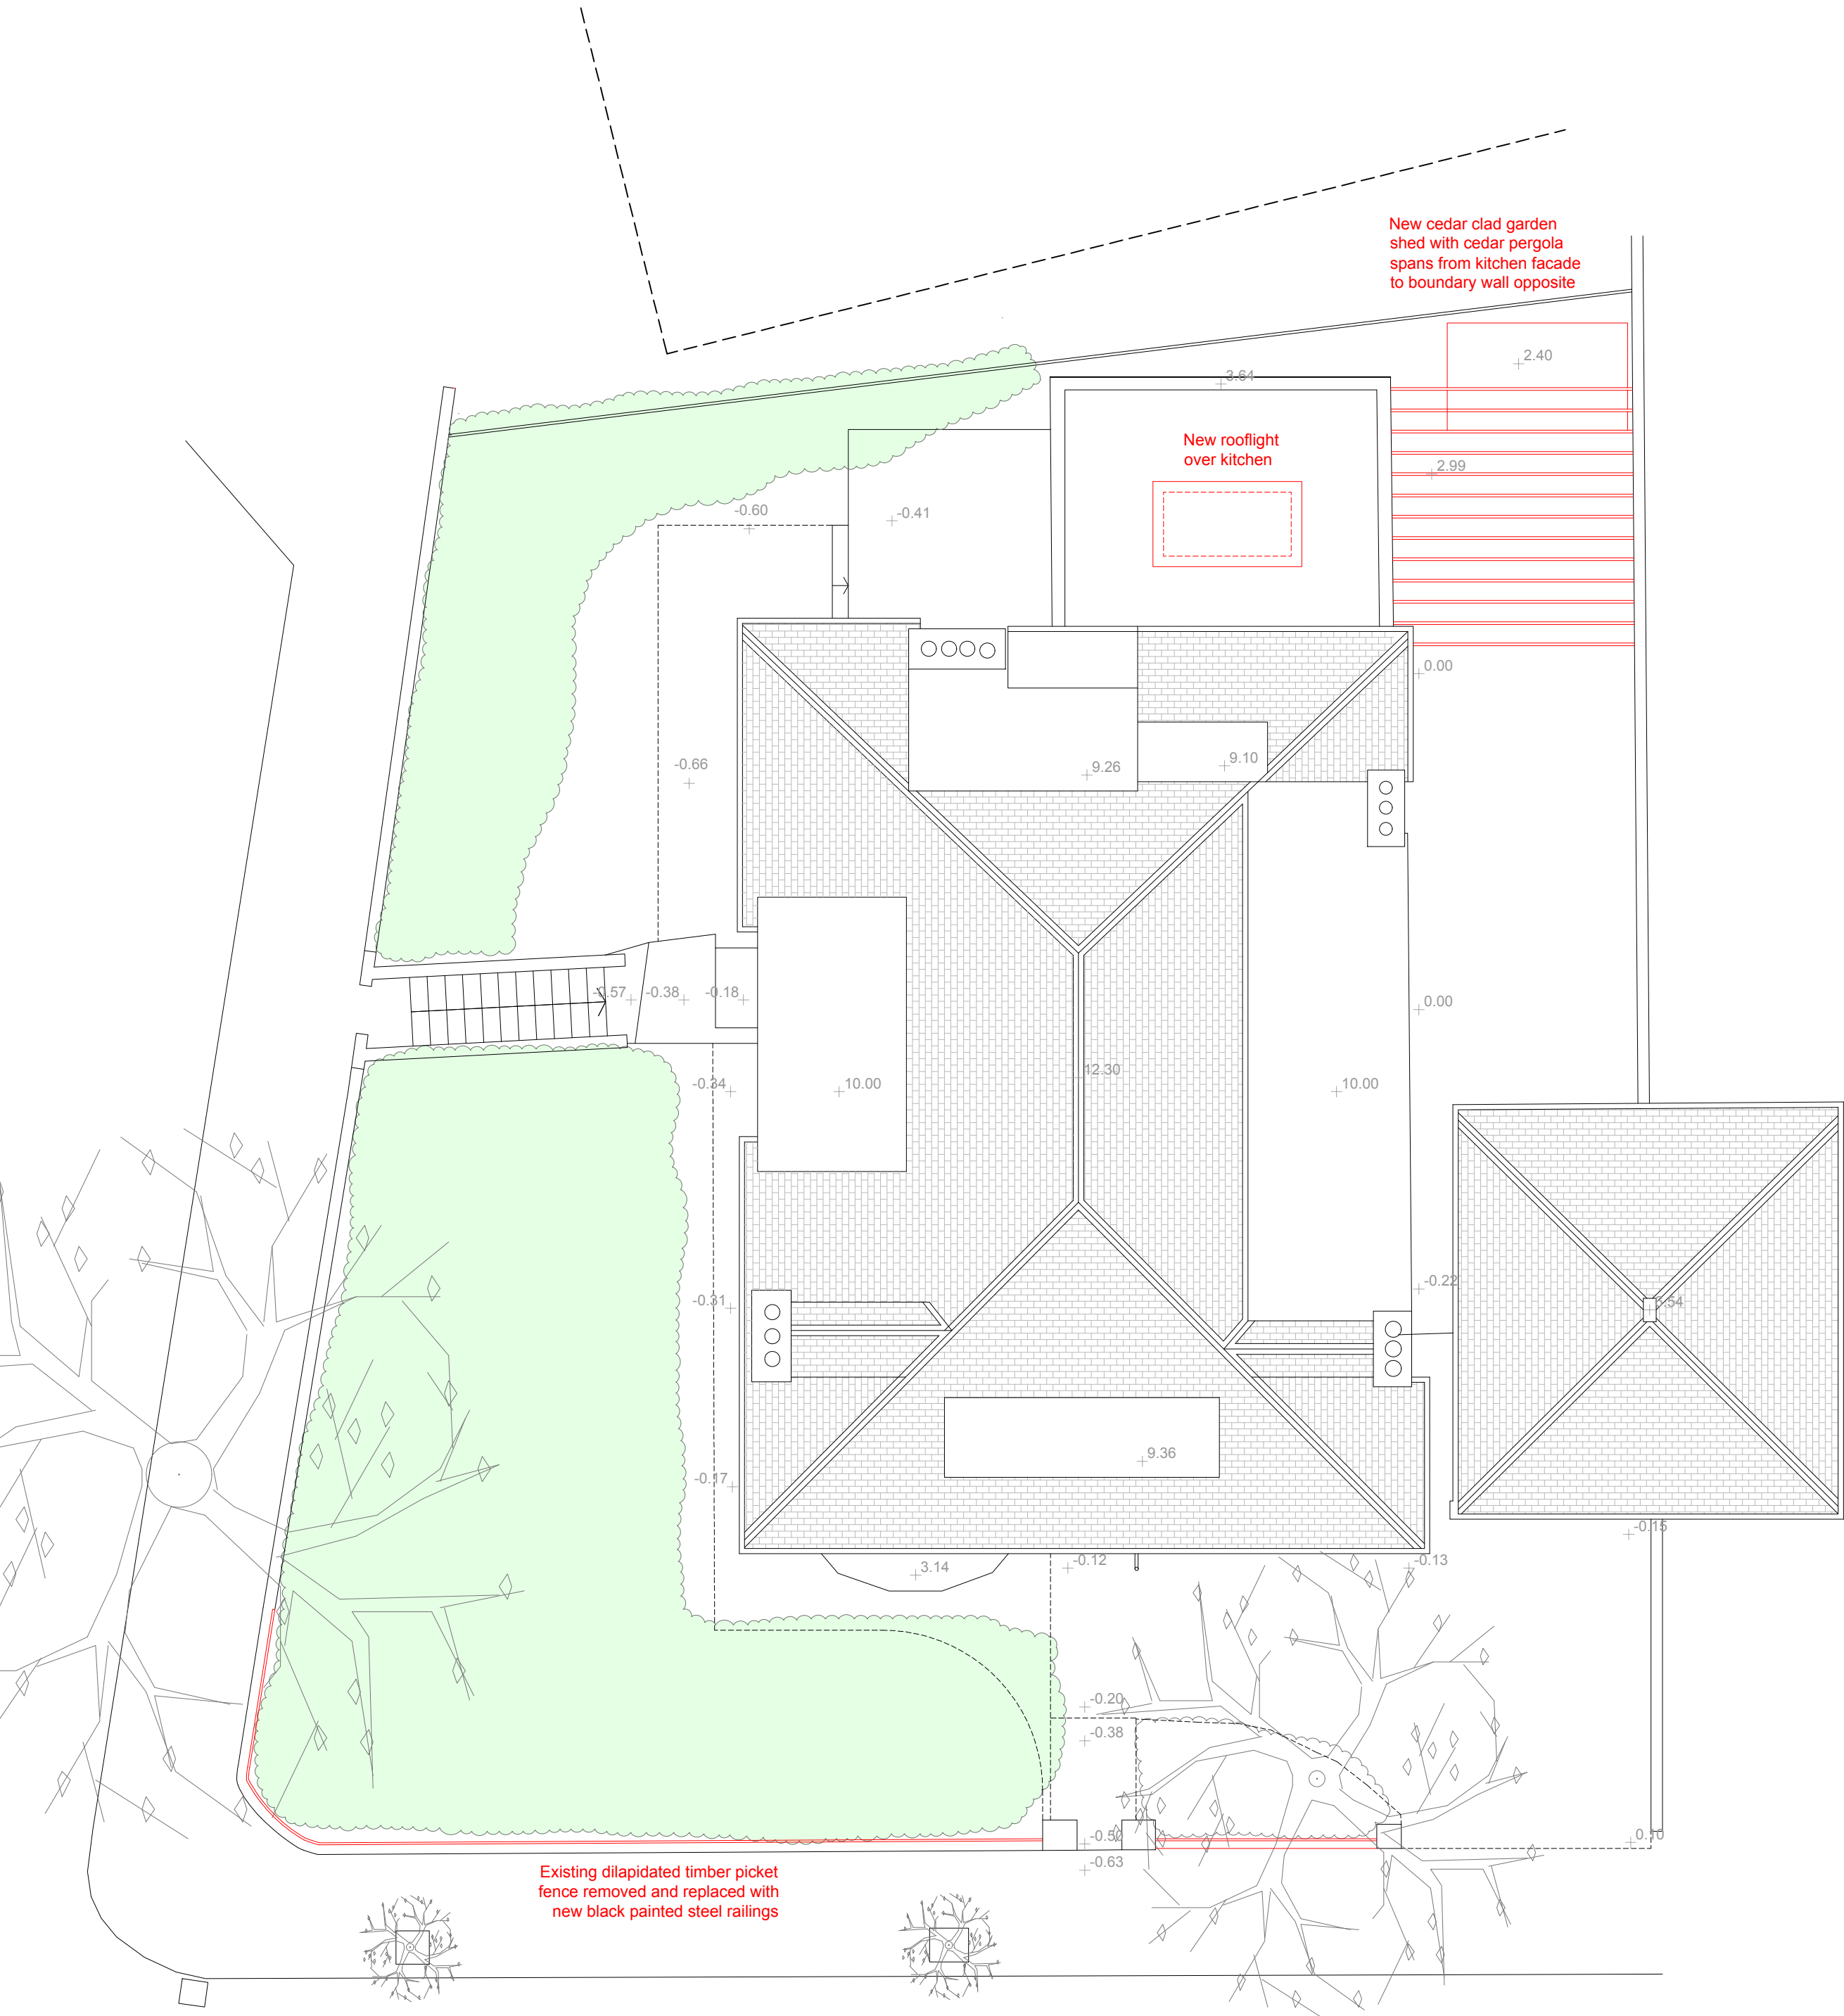

roof plan

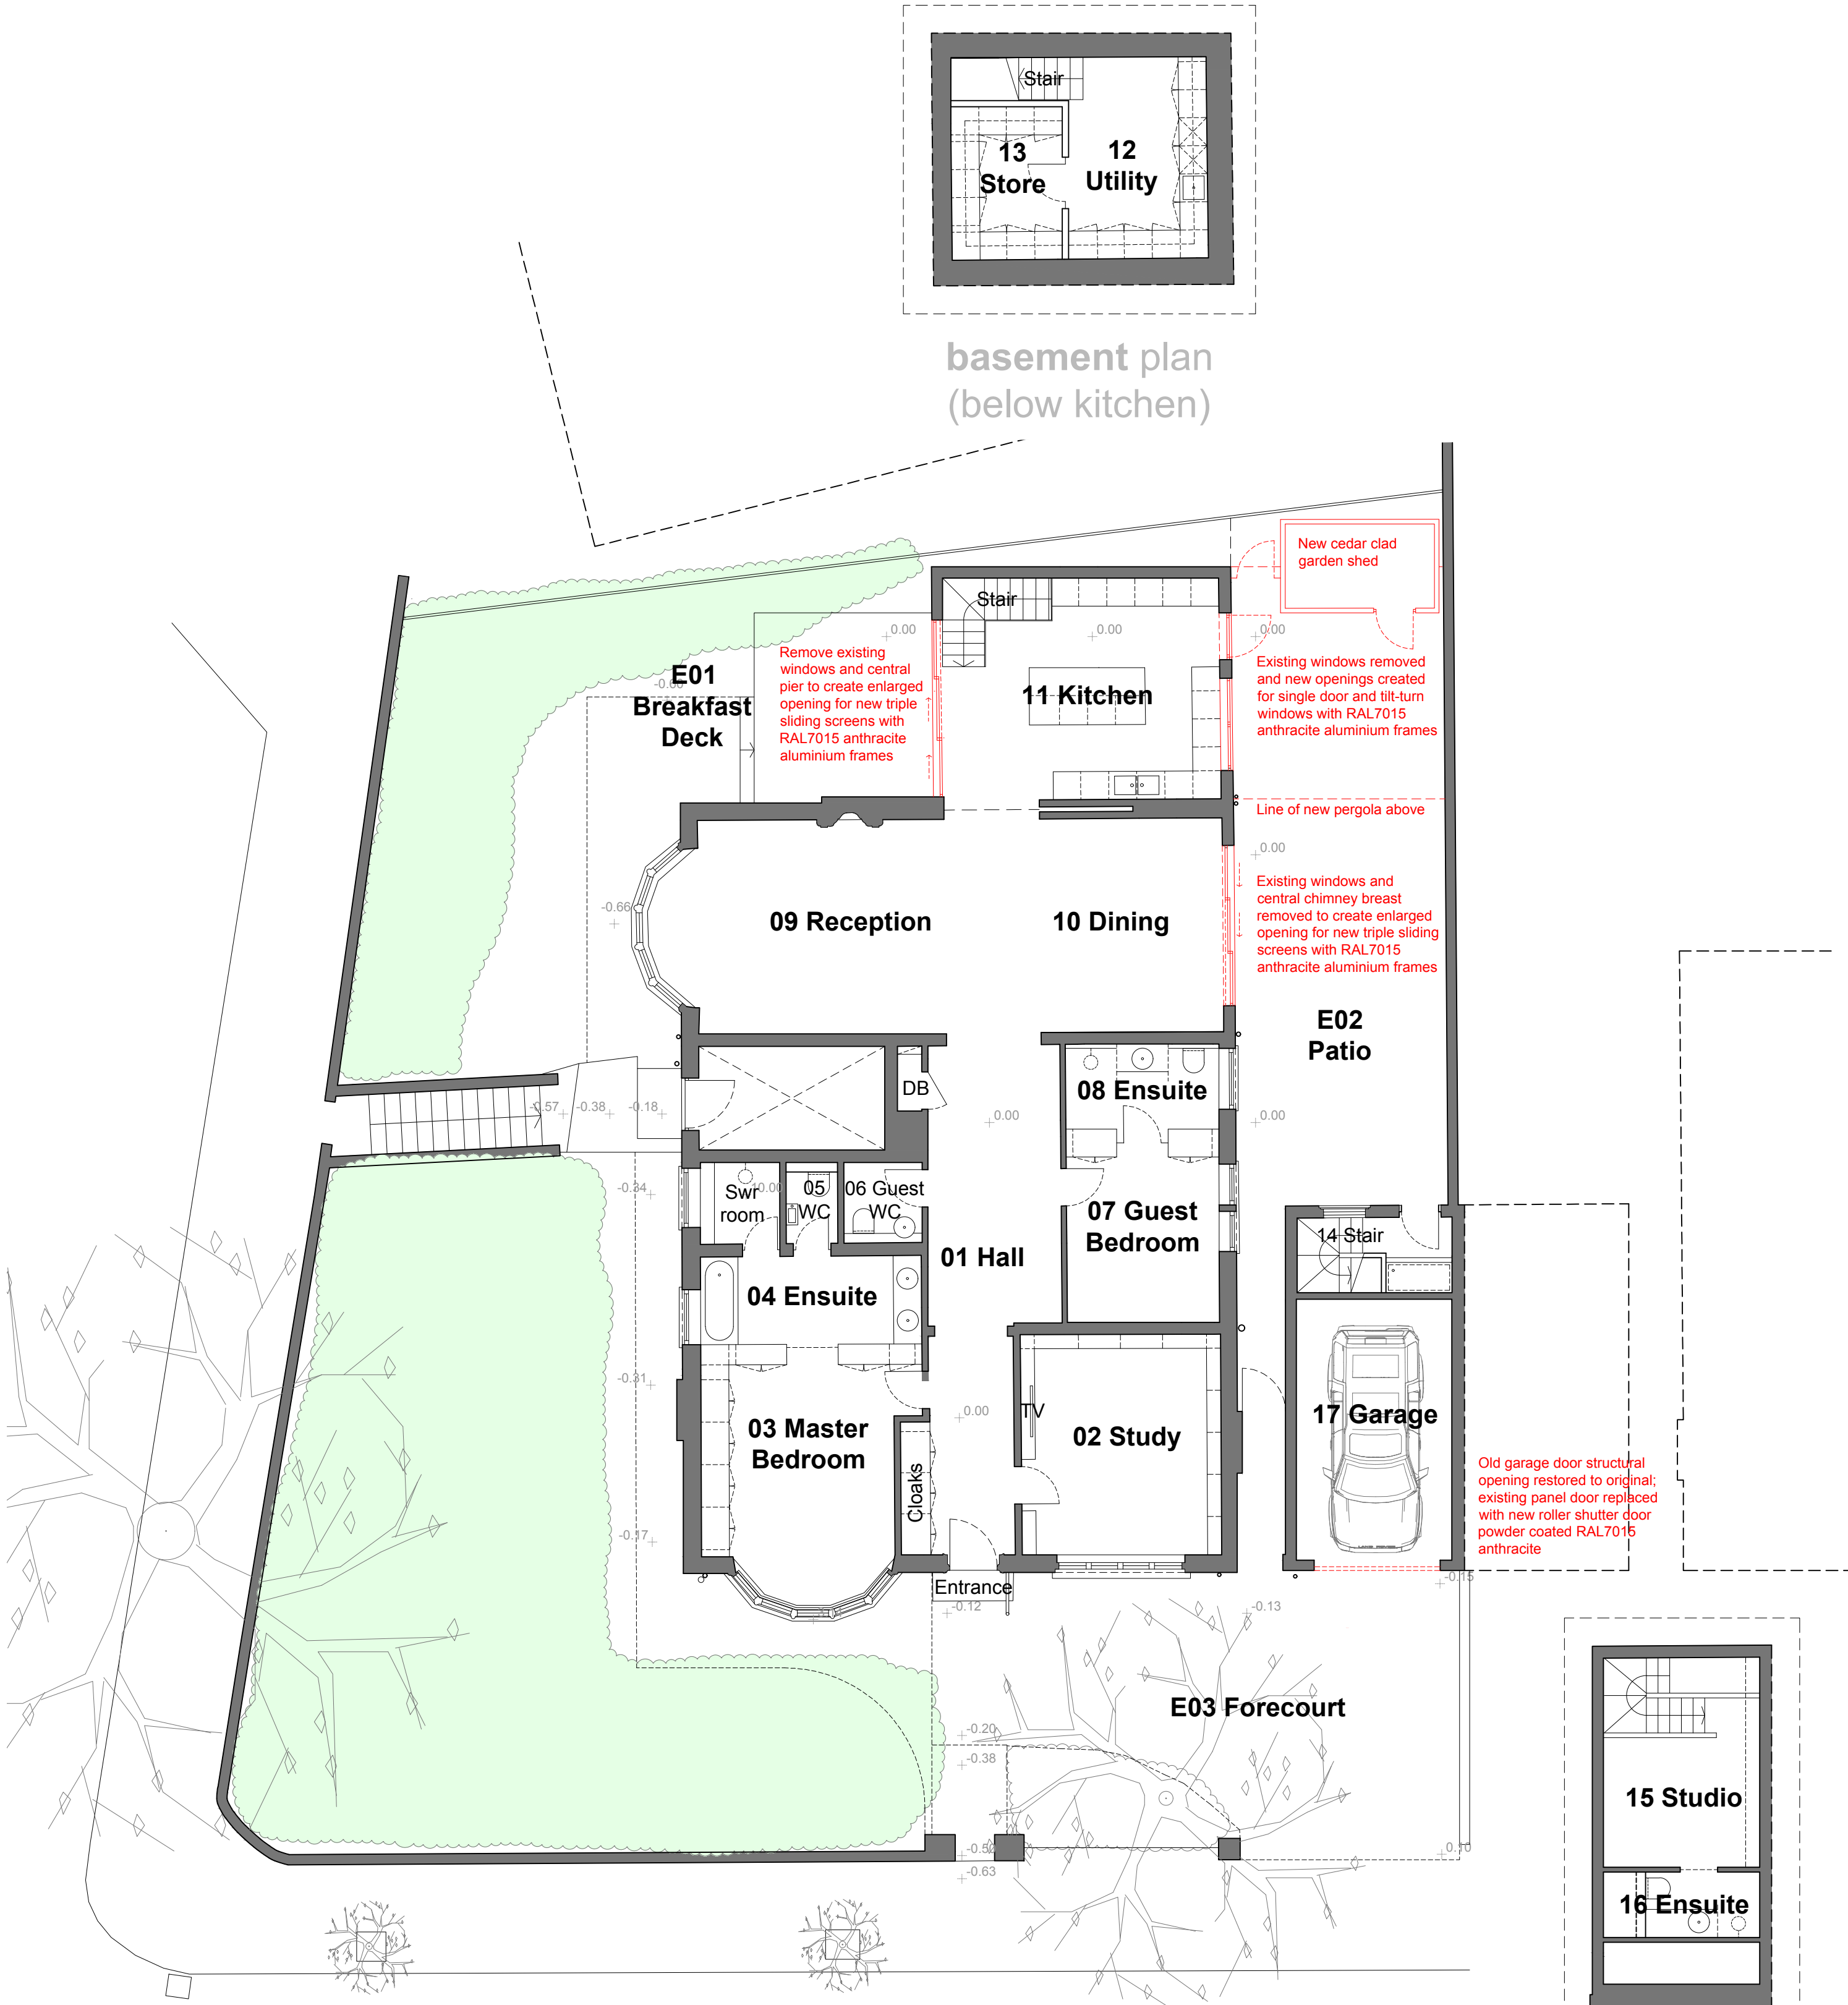

ground floor plan

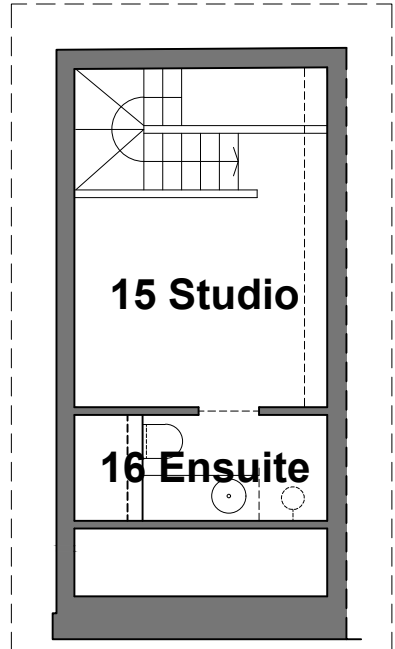

studio plan  
(above garage)

notes:		1 Redington Road	
Refer to services plans for further information regarding electrics, plumbing and ventilation (drawings to follow)		<div><div>drawing:Proposed Layout</div><div>date:13 Sep 2024</div><div>drawing no:D054.11</div><div>scale:1:50</div><div>rev:A</div></div>	
nb: do not scale from these drawings, if in doubt... ask			

**devilfish design limited**

13 Wynlie Gardens, Middx, HA5 3TN

project designer Peter Phillips  
email: peter@devilfishdesigns.co.uk

mobile no. 07971 761487