



proposed




redington elevation

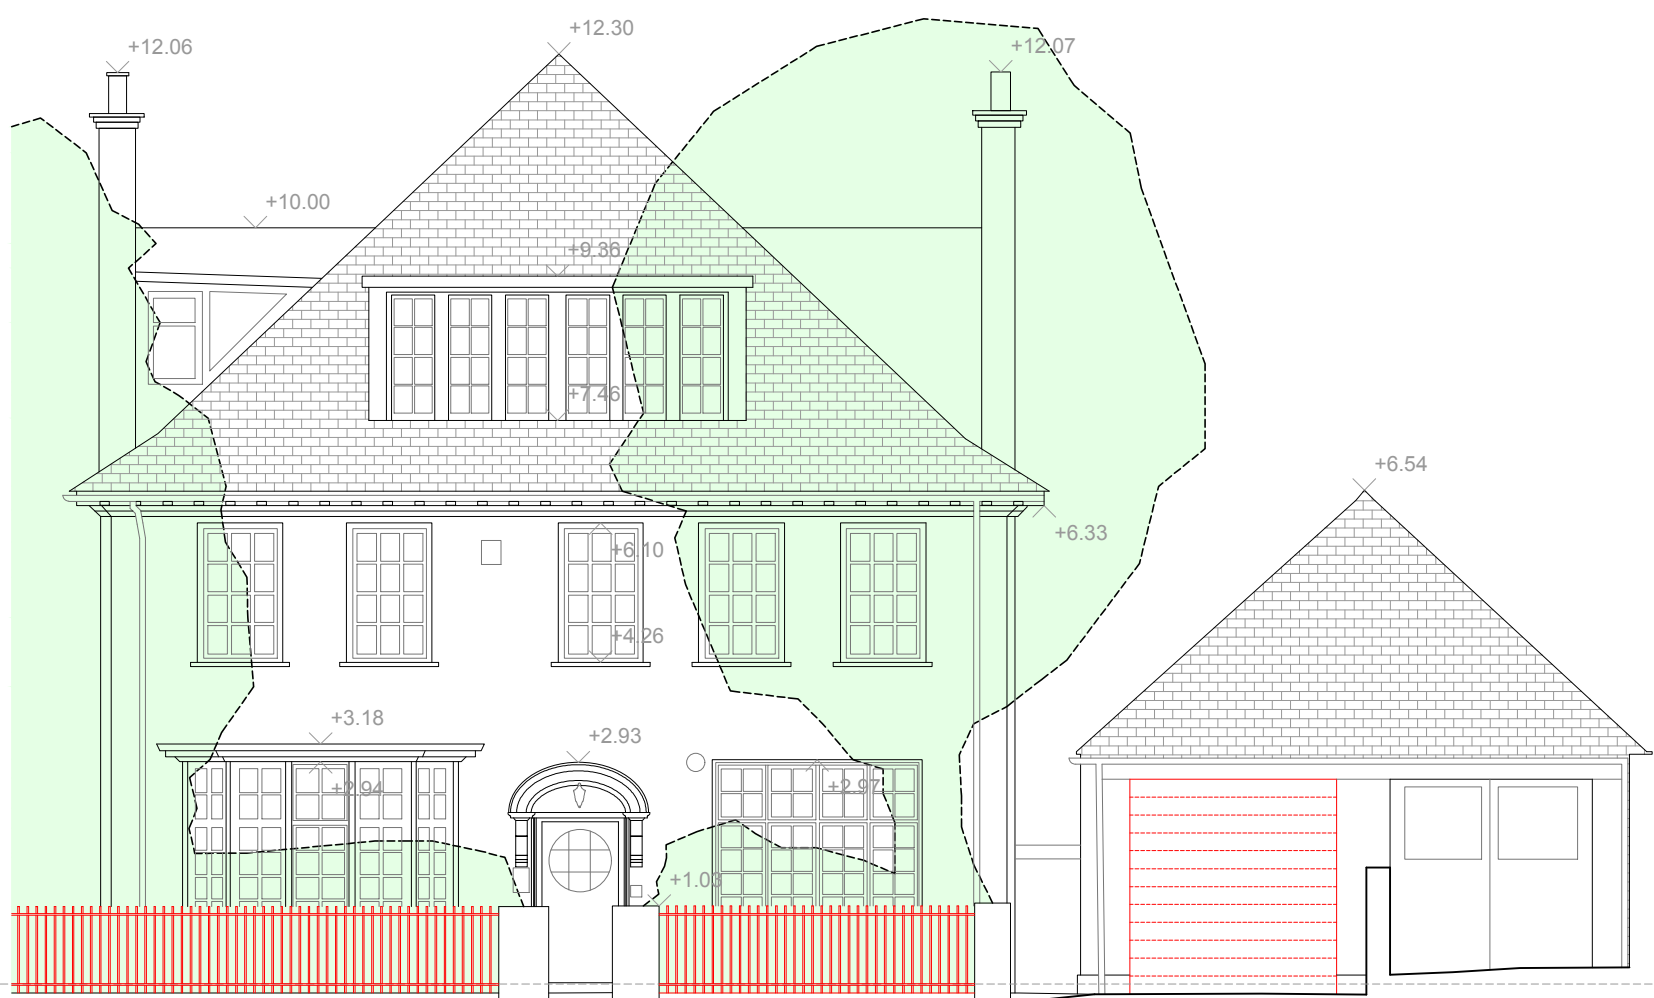

frogal elevation

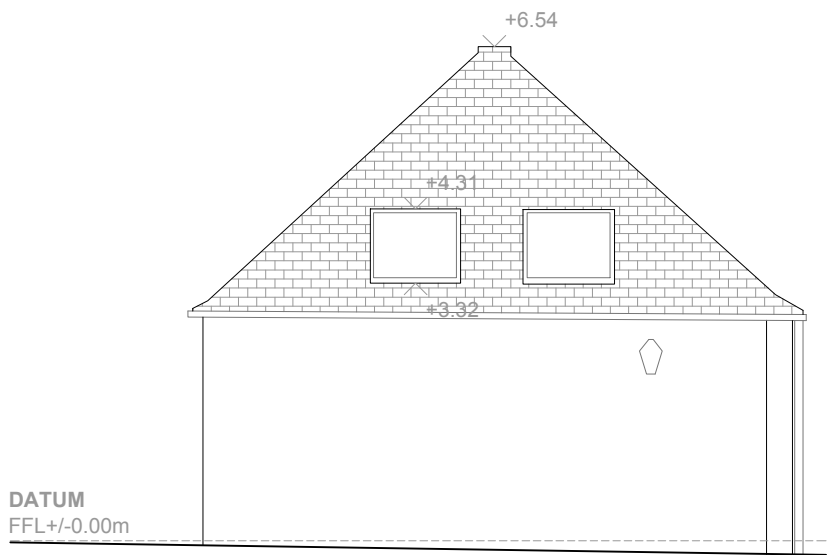


west elevation (garage)

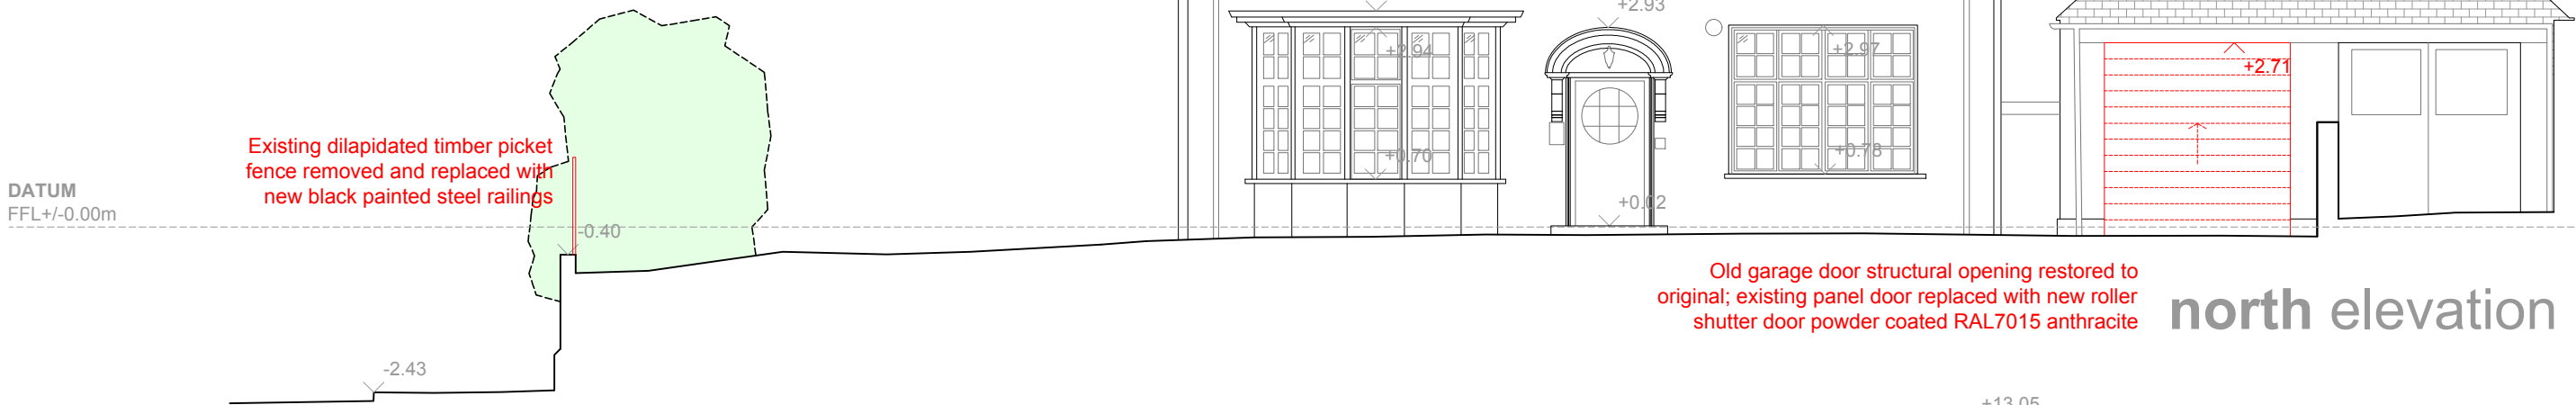


north elevation



east elevation

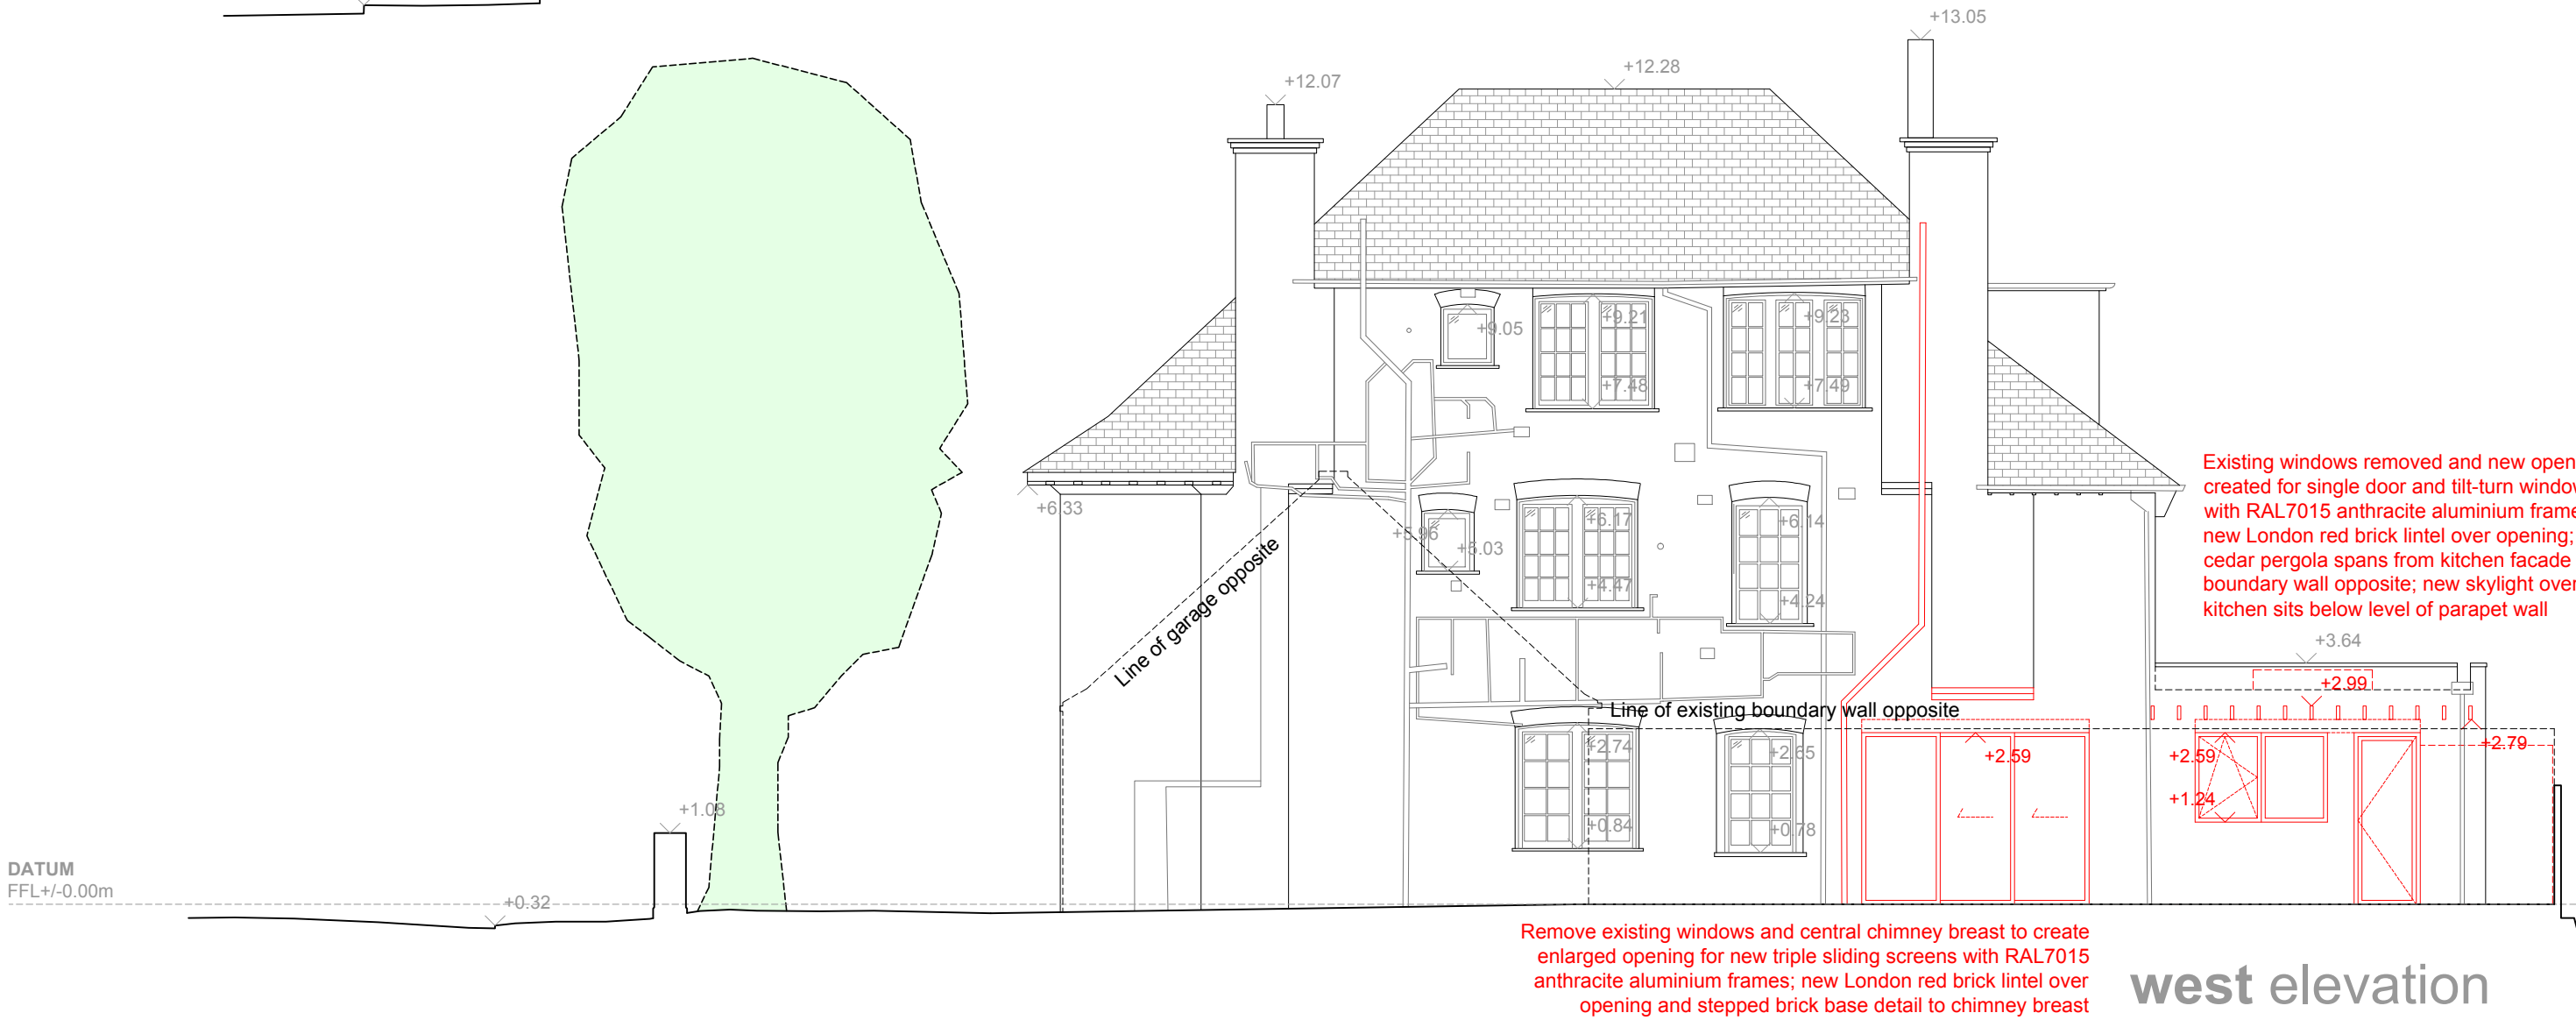

west elevation

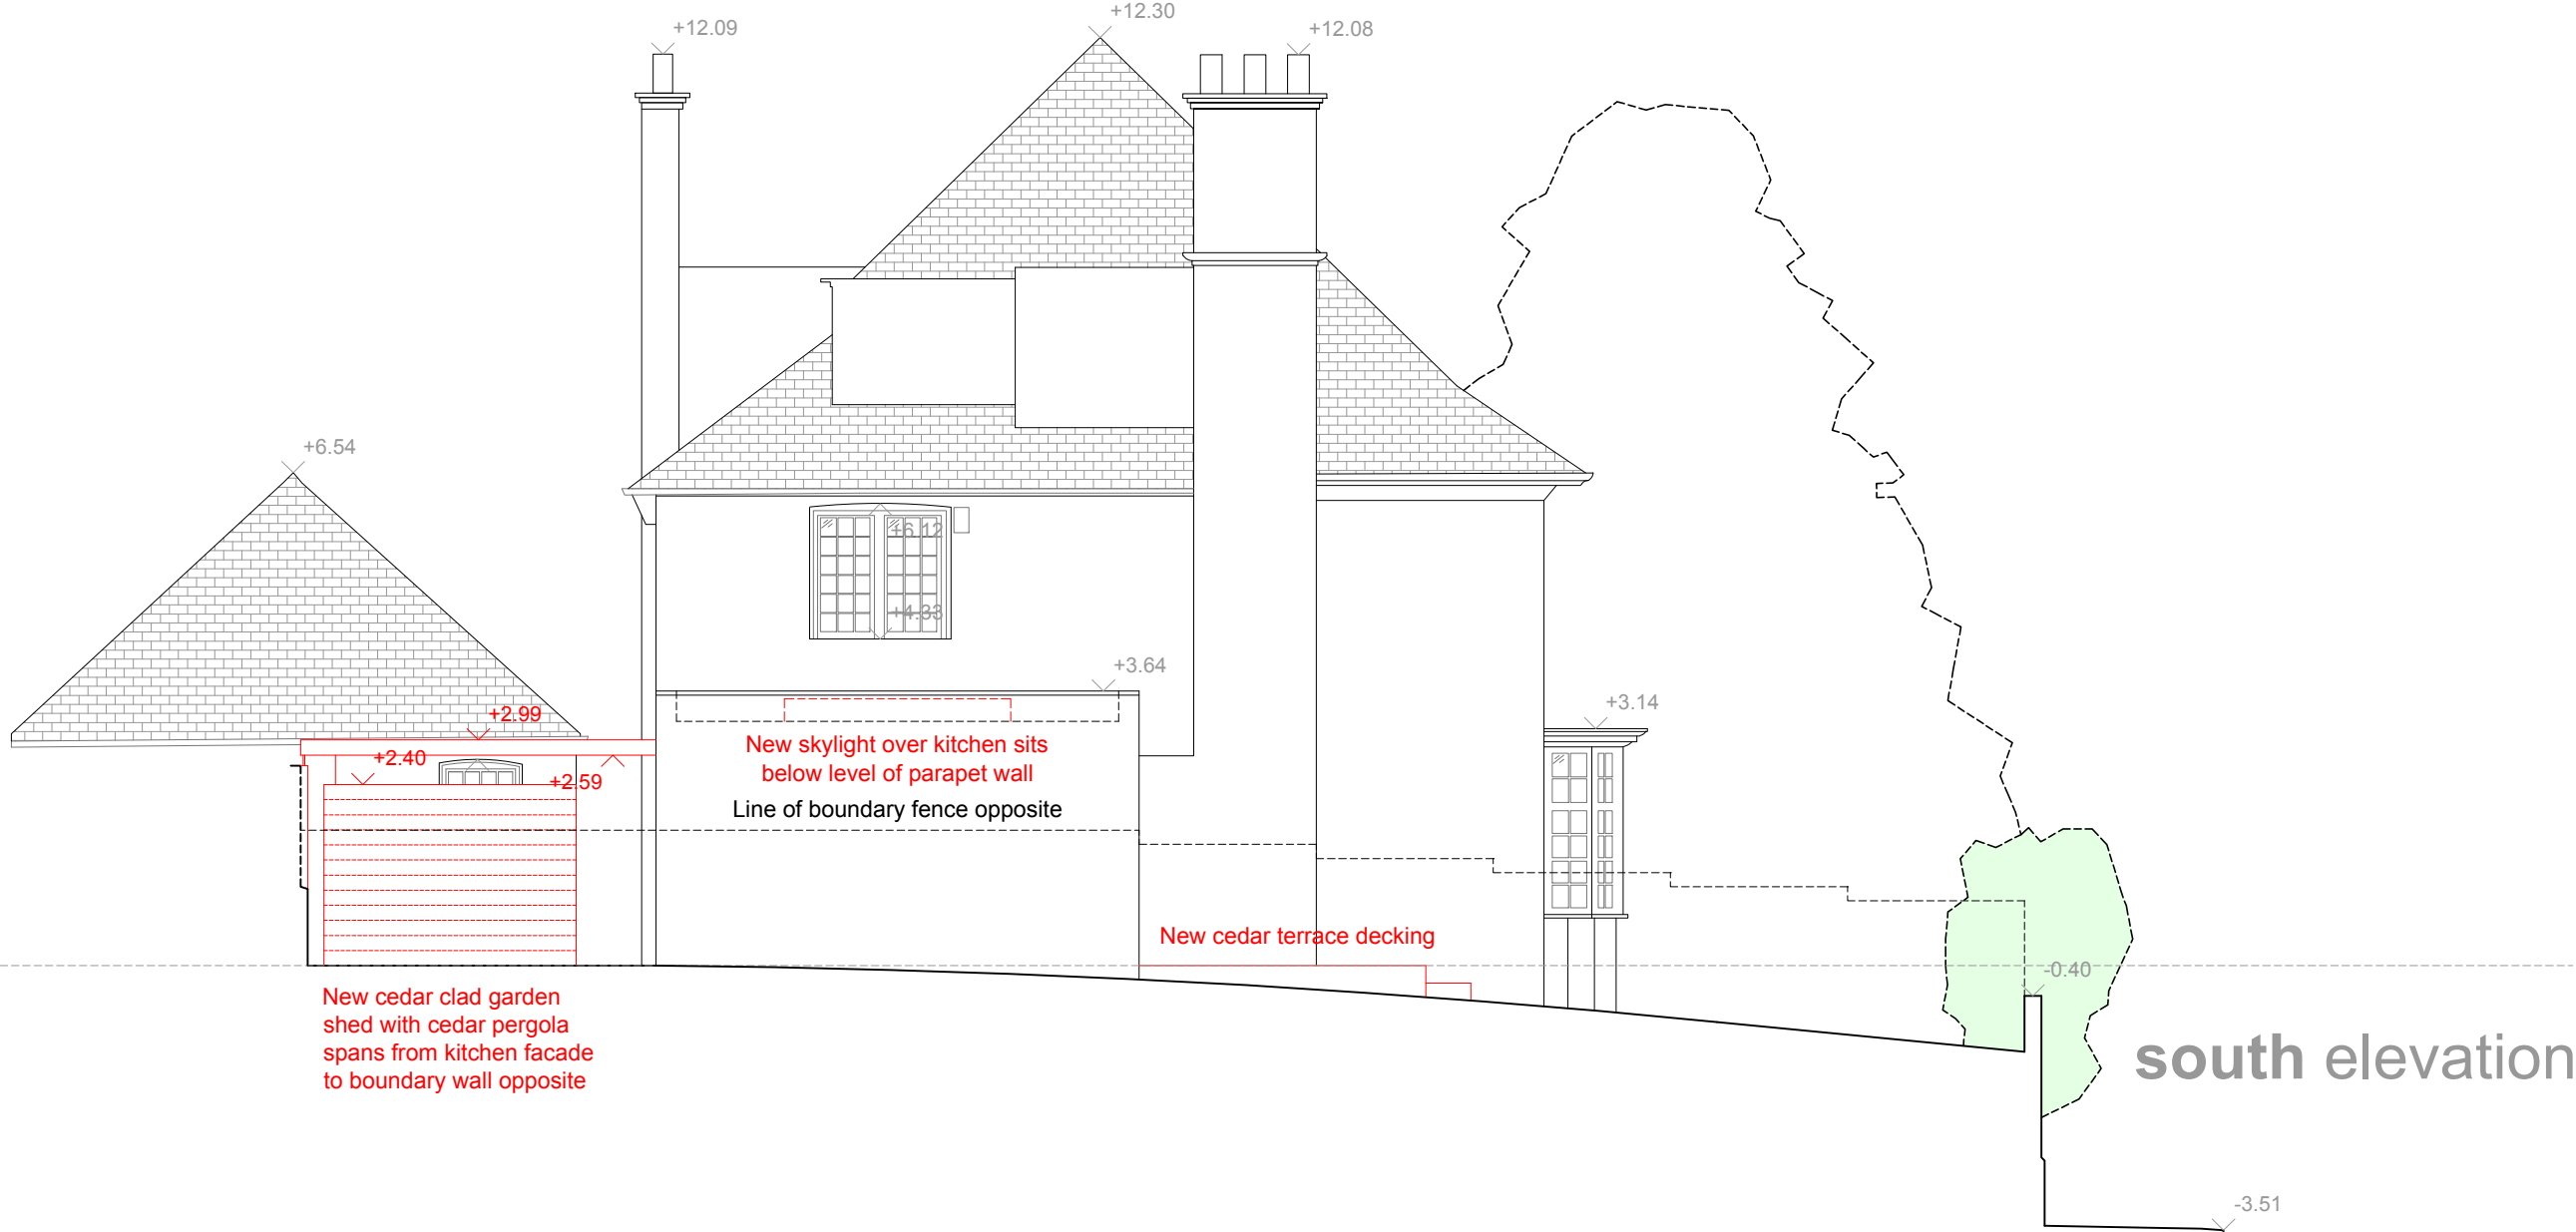

south elevation

notes:		1 Redington Road	
Refer to services plans for further information regarding electrics, plumbing and ventilation (drawings to follow)		drawing:	Proposed Elevations
		date:	13 Sep 2024
		drawing no:	D054.12
		scale:	1:100
nb: do not scale from these drawings, if in doubt... ask		rev:	B

devilfish design limited

13 Wynlie Gardens, Middx, HA5 3TN

project designer: Peter Phillips
email: peter@devilfishdesign.co.uk

mobile no. 07971 761487