



Typical Green / Blue Roof details


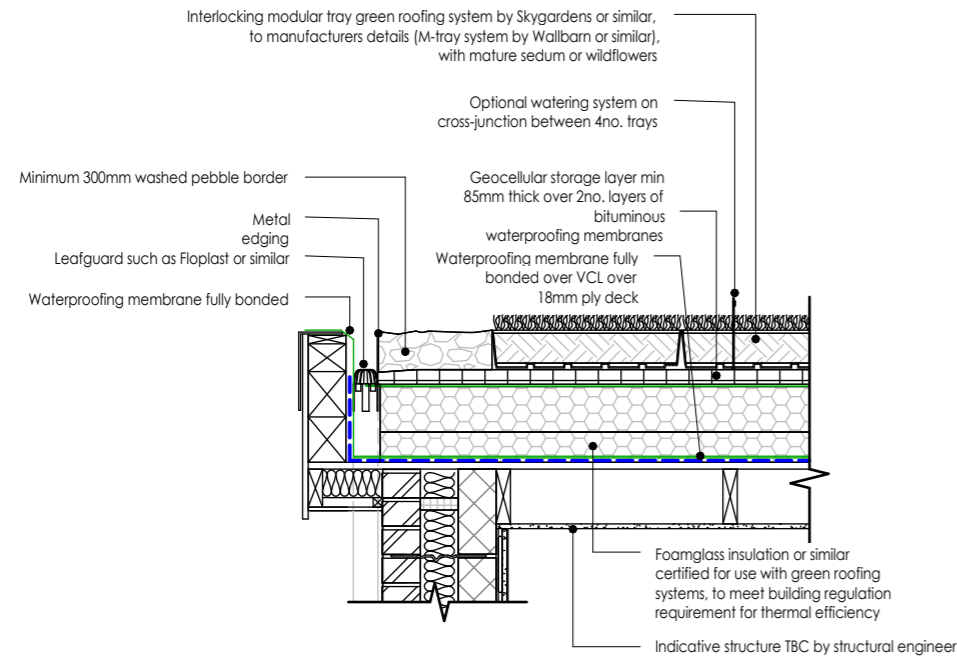


**DL-231** Modular blue green roof system to masonry cavity wall - Inverted Roof system  
SCALE 1:20 @A3

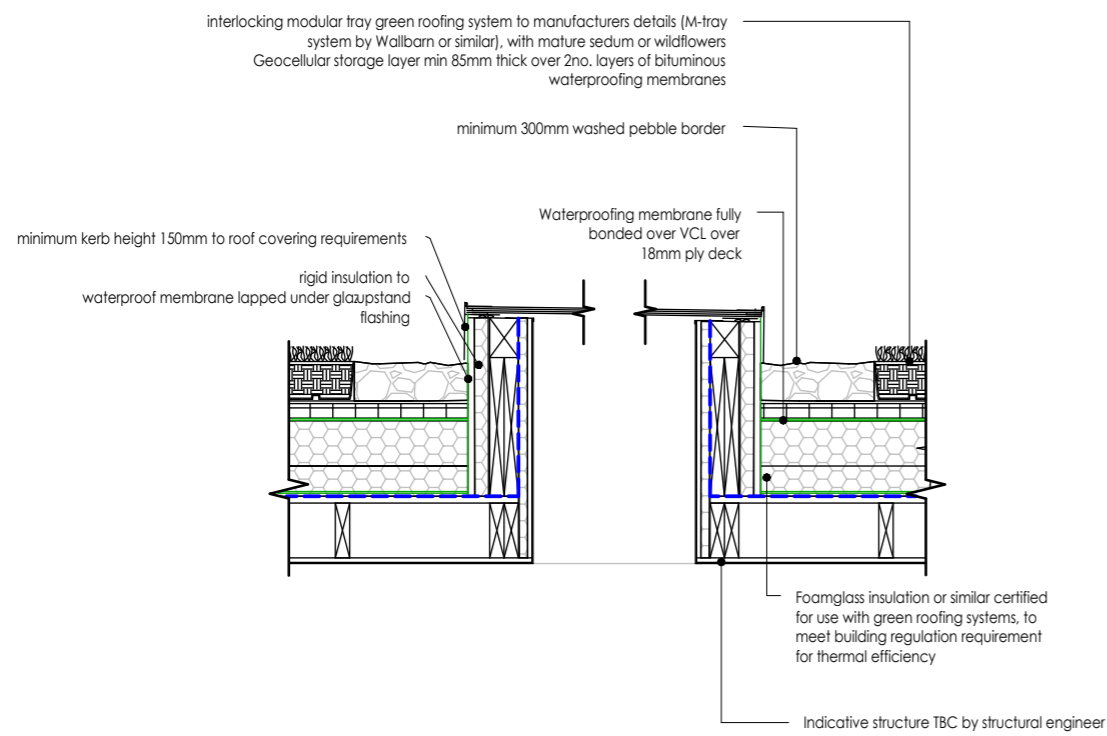

**DL-232** Modular blue green roof system to skylight - Inverted Roof system  
SCALE 1:20 @A3

Green / Blue Roof plan

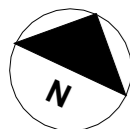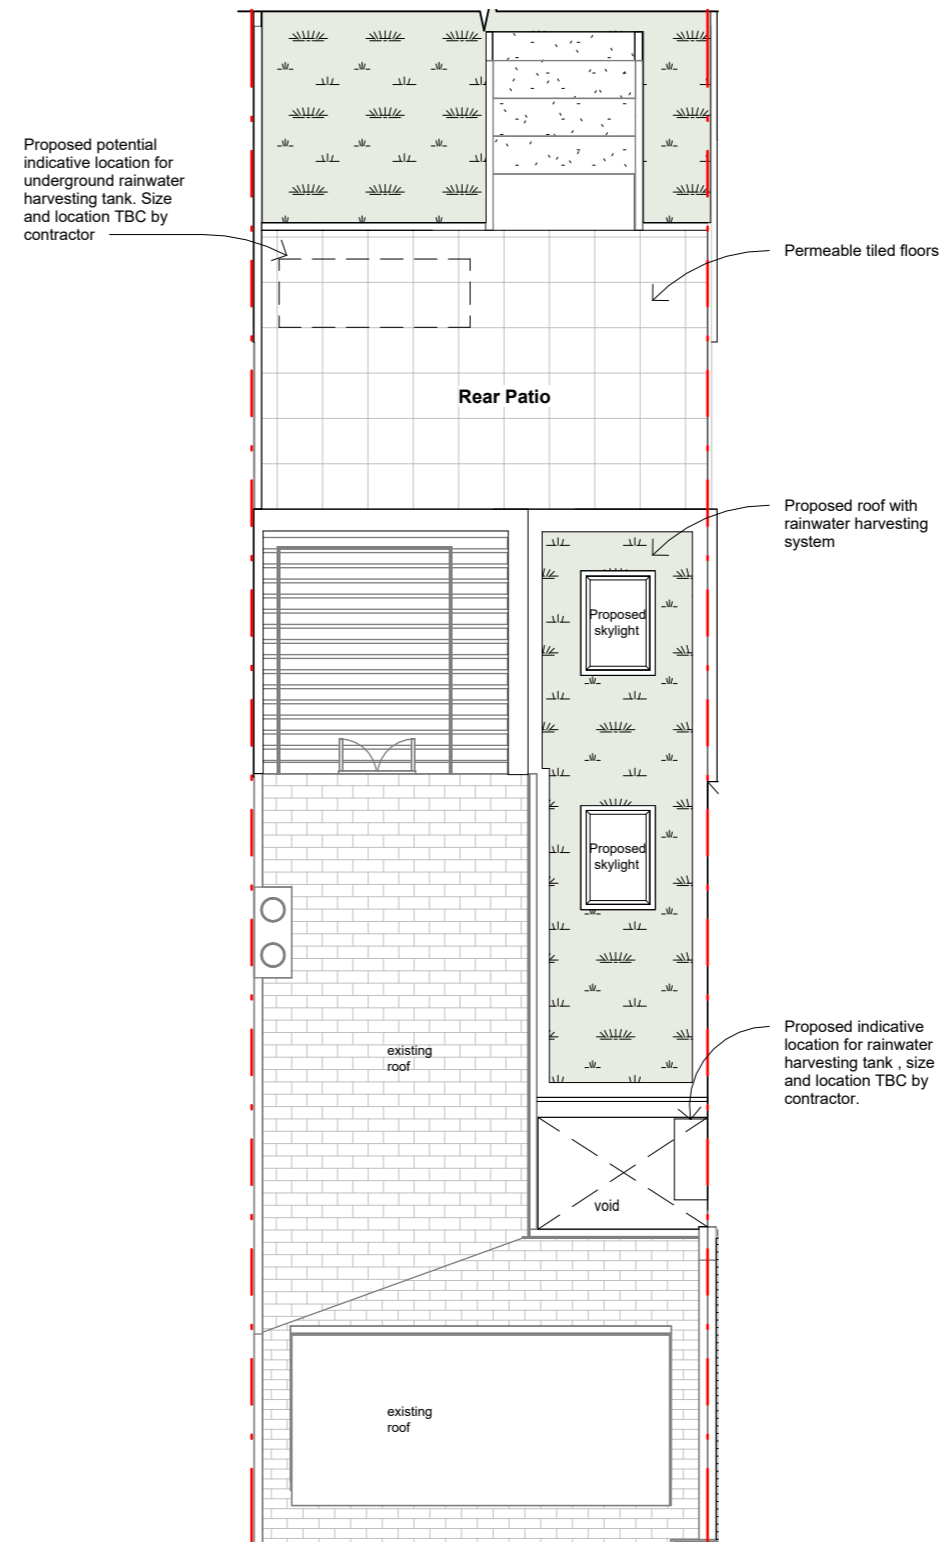

**PROJECT**  
Hillfield rd  
**ADDRESS**  
55 Hillfield Rd  
London, NW6 1QD

**Proficiency**  
Design & Build

**RIBA**  
Royal Institute of  
British Architects

**ARB**  
Architects Registration Board

**DRAWING TITLE**

Existing and Proposed Roof plan Copy 1

REV	SCALE	DATE	DWG CODE	DWG NO.
B	N/A @A3	17/10/24		D103

NOTE:  
1. All dimensions to be verified on site.  
2. All dimensions are in millimeters.

3. The Copyright of this drawing belongs to Proficiency Design & Build.