




PROPOSED LOWER  
GROUND FLOOR PLAN

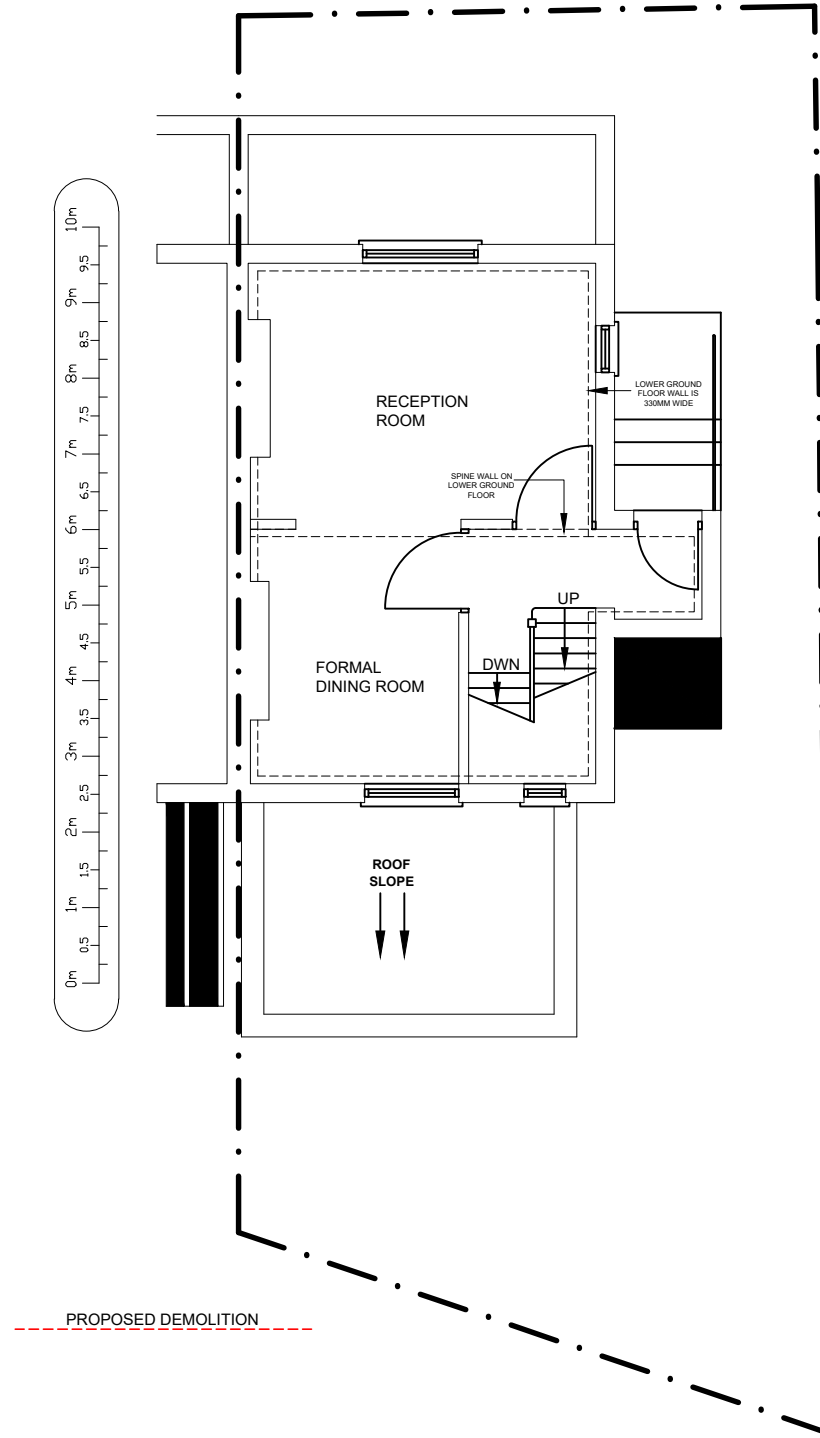

PROPOSED UPPER  
GROUND FLOOR PLAN

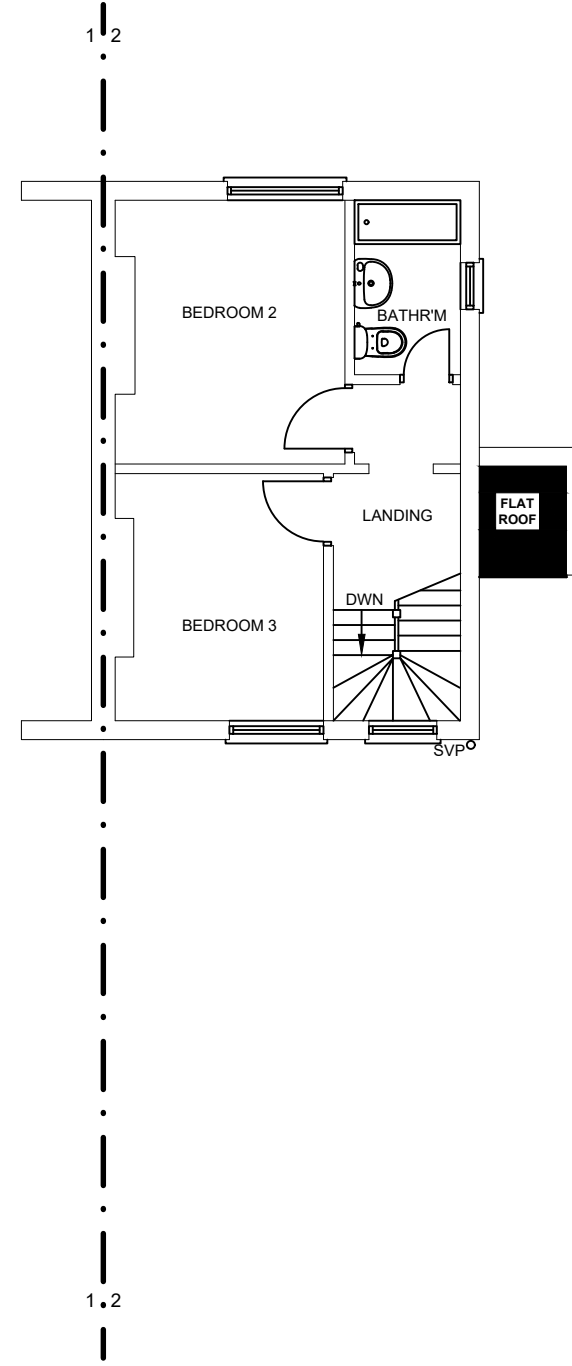

PROPOSED FIRST FLOOR  
PLAN ~ NO CHANGE

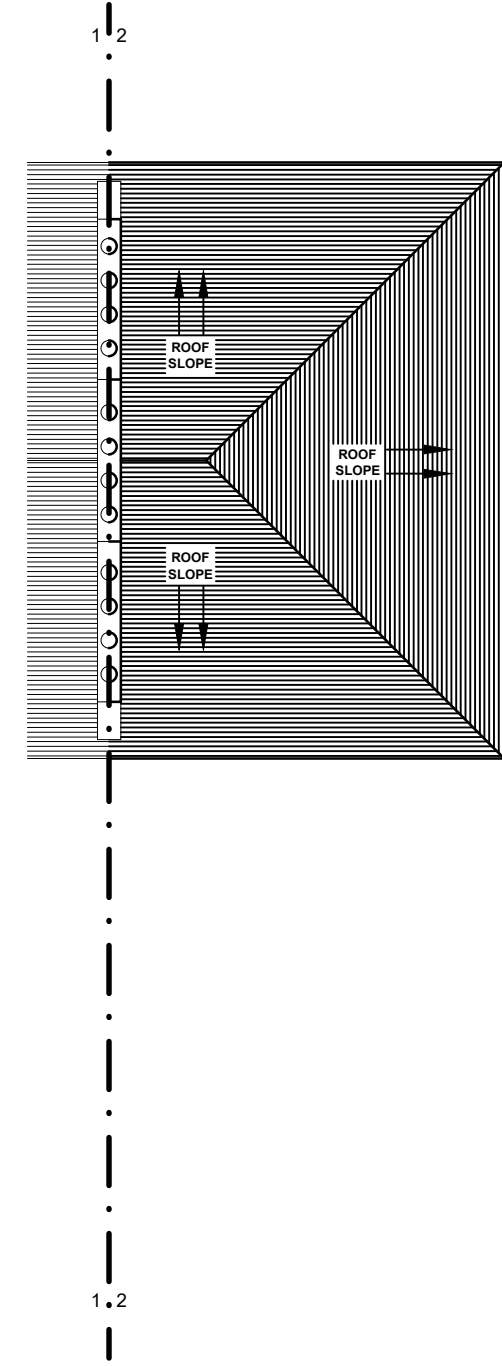

PROPOSED ROOF  
PLAN ~ NO CHANGE

PROJECT/TITLE		SITONG SINDAR 2 LYME STREET, LONDON, NW1 0EH,	
CLIENT :		SITONG SINDAR 2 LYME STREET, LONDON, NW1 0EH,	
REAR EXTENSION PLANNING APPLICATION		A 21/10/2024	
COMMENTS		REV DATES	
SCALE: 1:100@A3		DRG NO : 2LYMESTREET -003	
<p><b>ICREATE</b> DESIGN LIMITED Planning &amp; Designing of All Types of Building Works 13 ROBB ROAD, STANMORE, HA7 3SQ Tel: 07886759400 ; EM: ikreated@gmail.com</p>			