
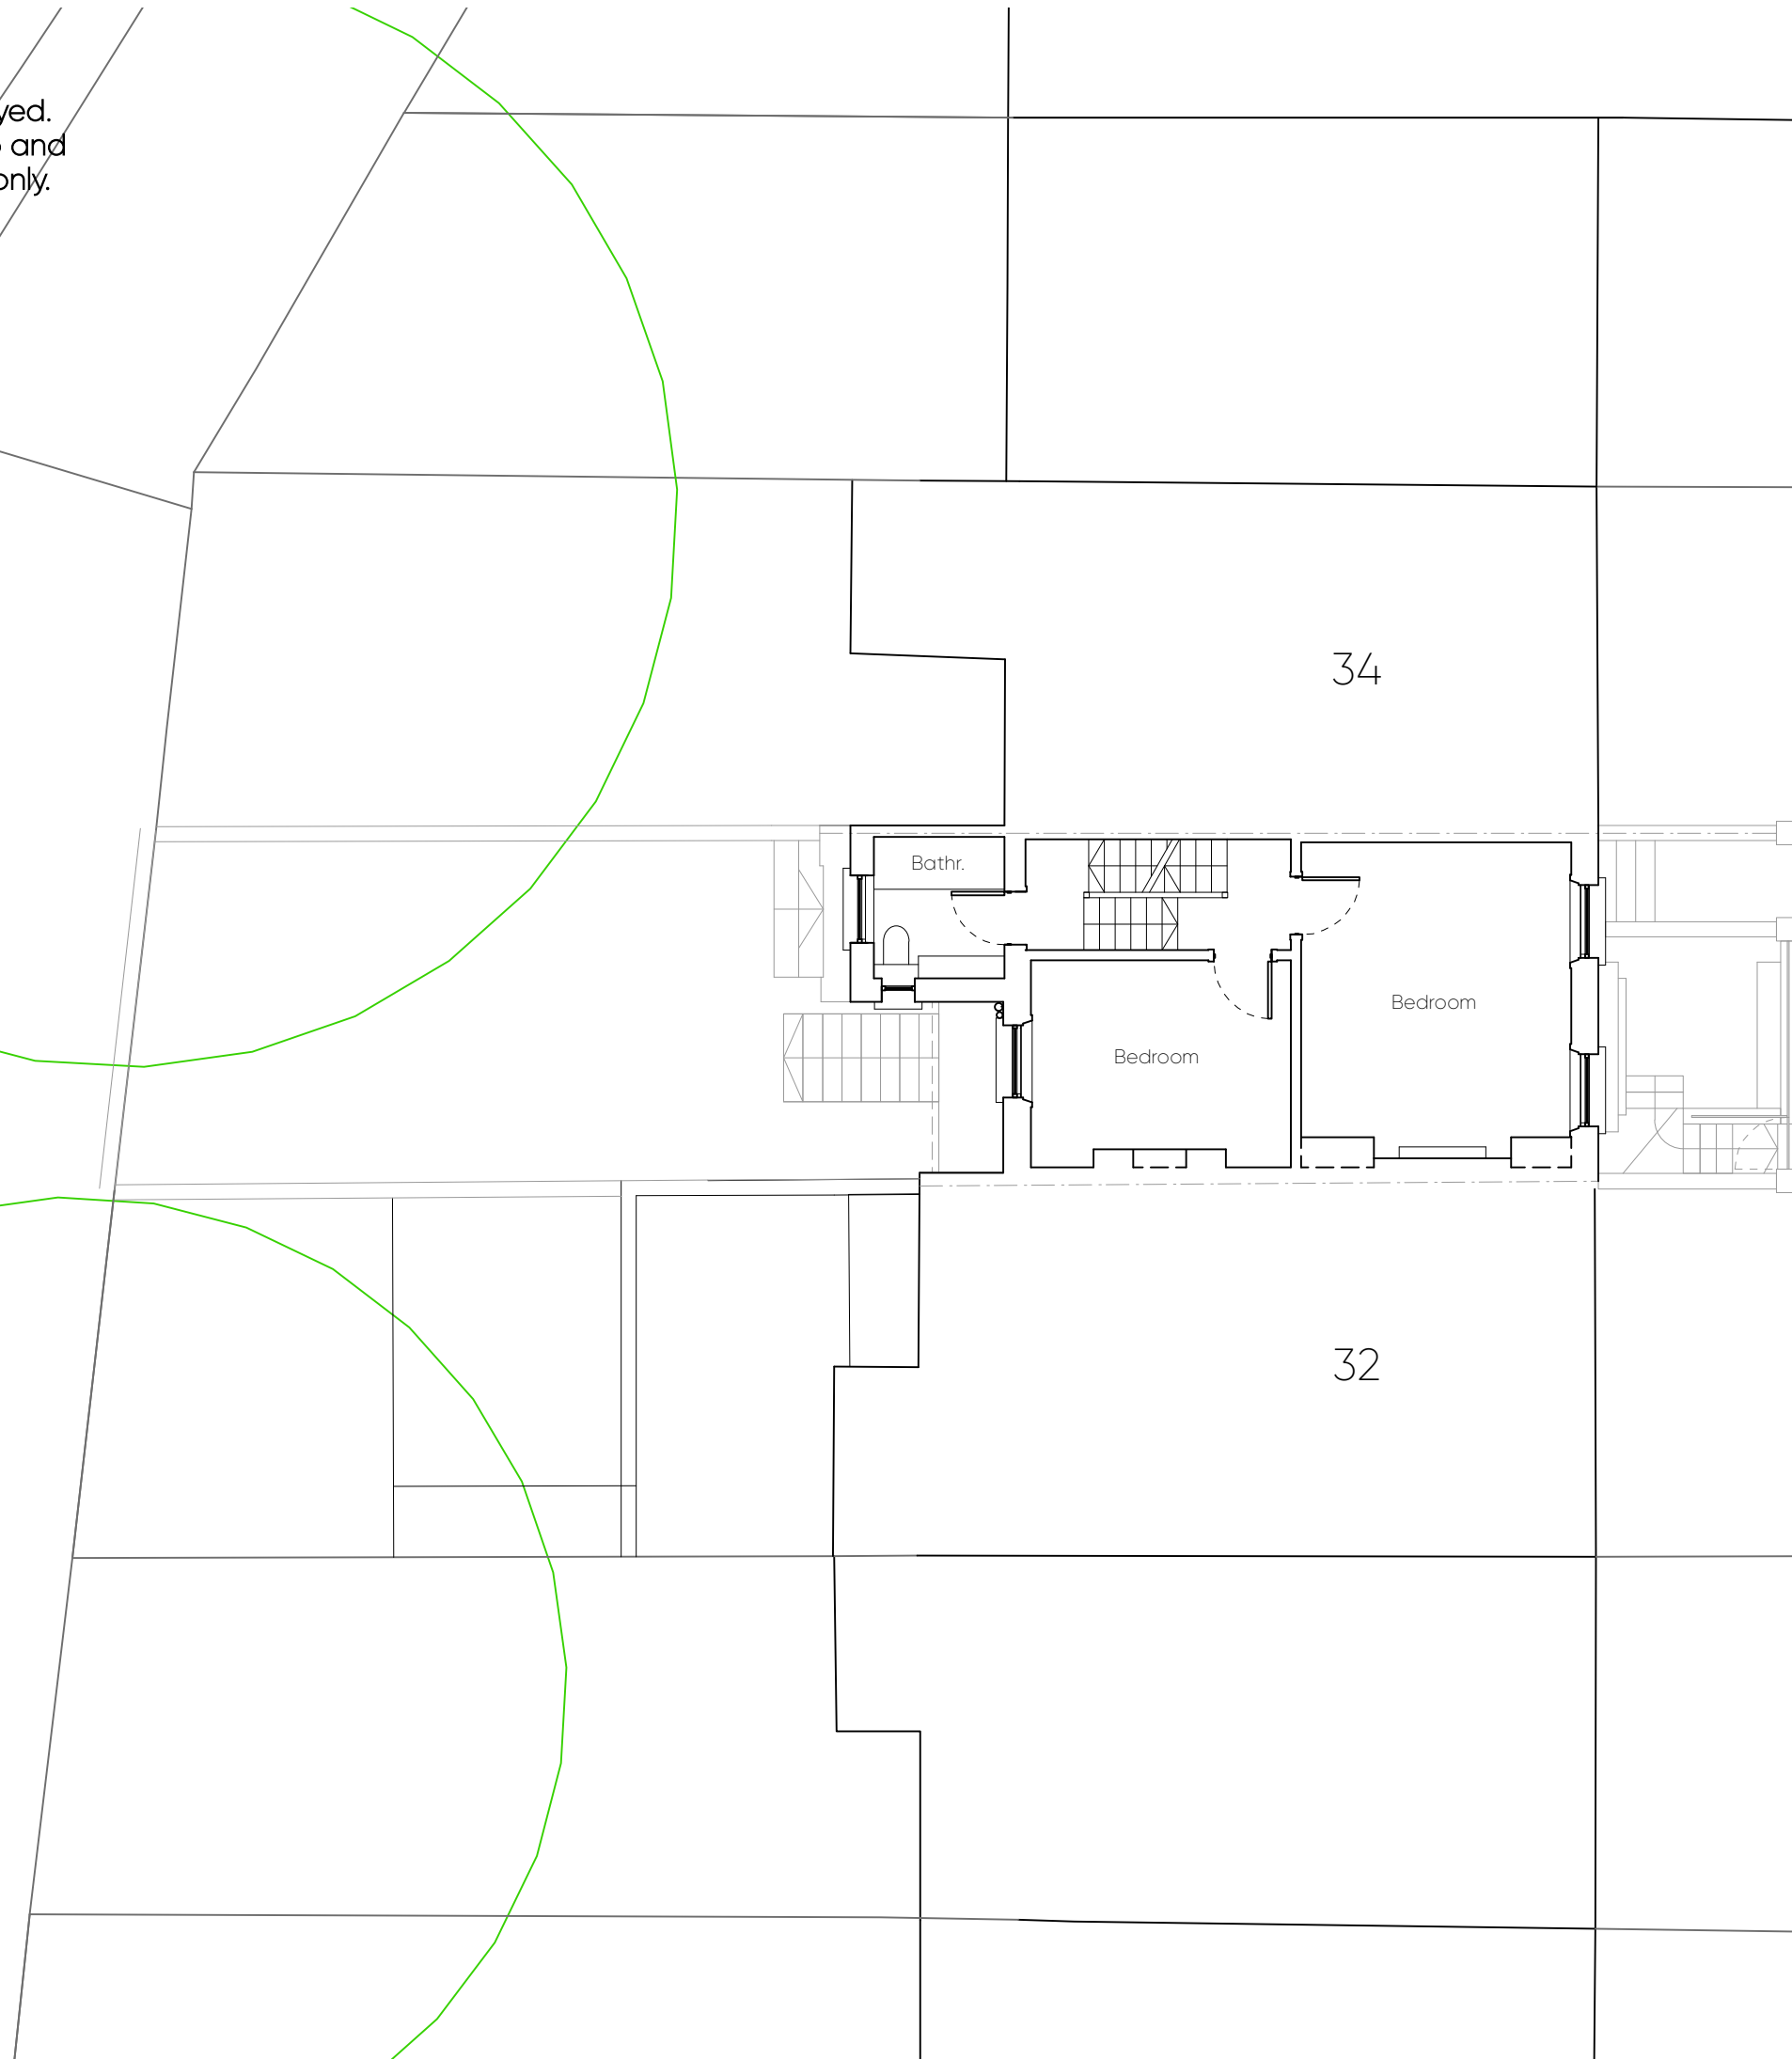


NOTE:
Neighbouring houses not surveyed.
Information taken from OS map and
photographs and is indicative only.

SURVEY

© Knott Architects
98B Tollington Park
London N4 3RB
tel: (020) 72638844
mail@knottarchitects.co.uk

Revisions

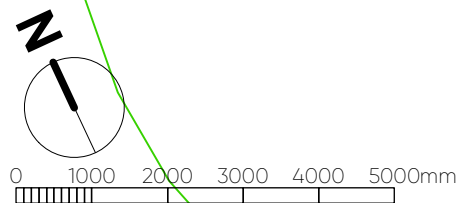

Gayton Road

KNOTT

33 Gayton Road NW3

First Floor Plan
As Existing

Scale 1:100 @ A3

Date: October 2024

499004 Rev -

ARCHITECTS