
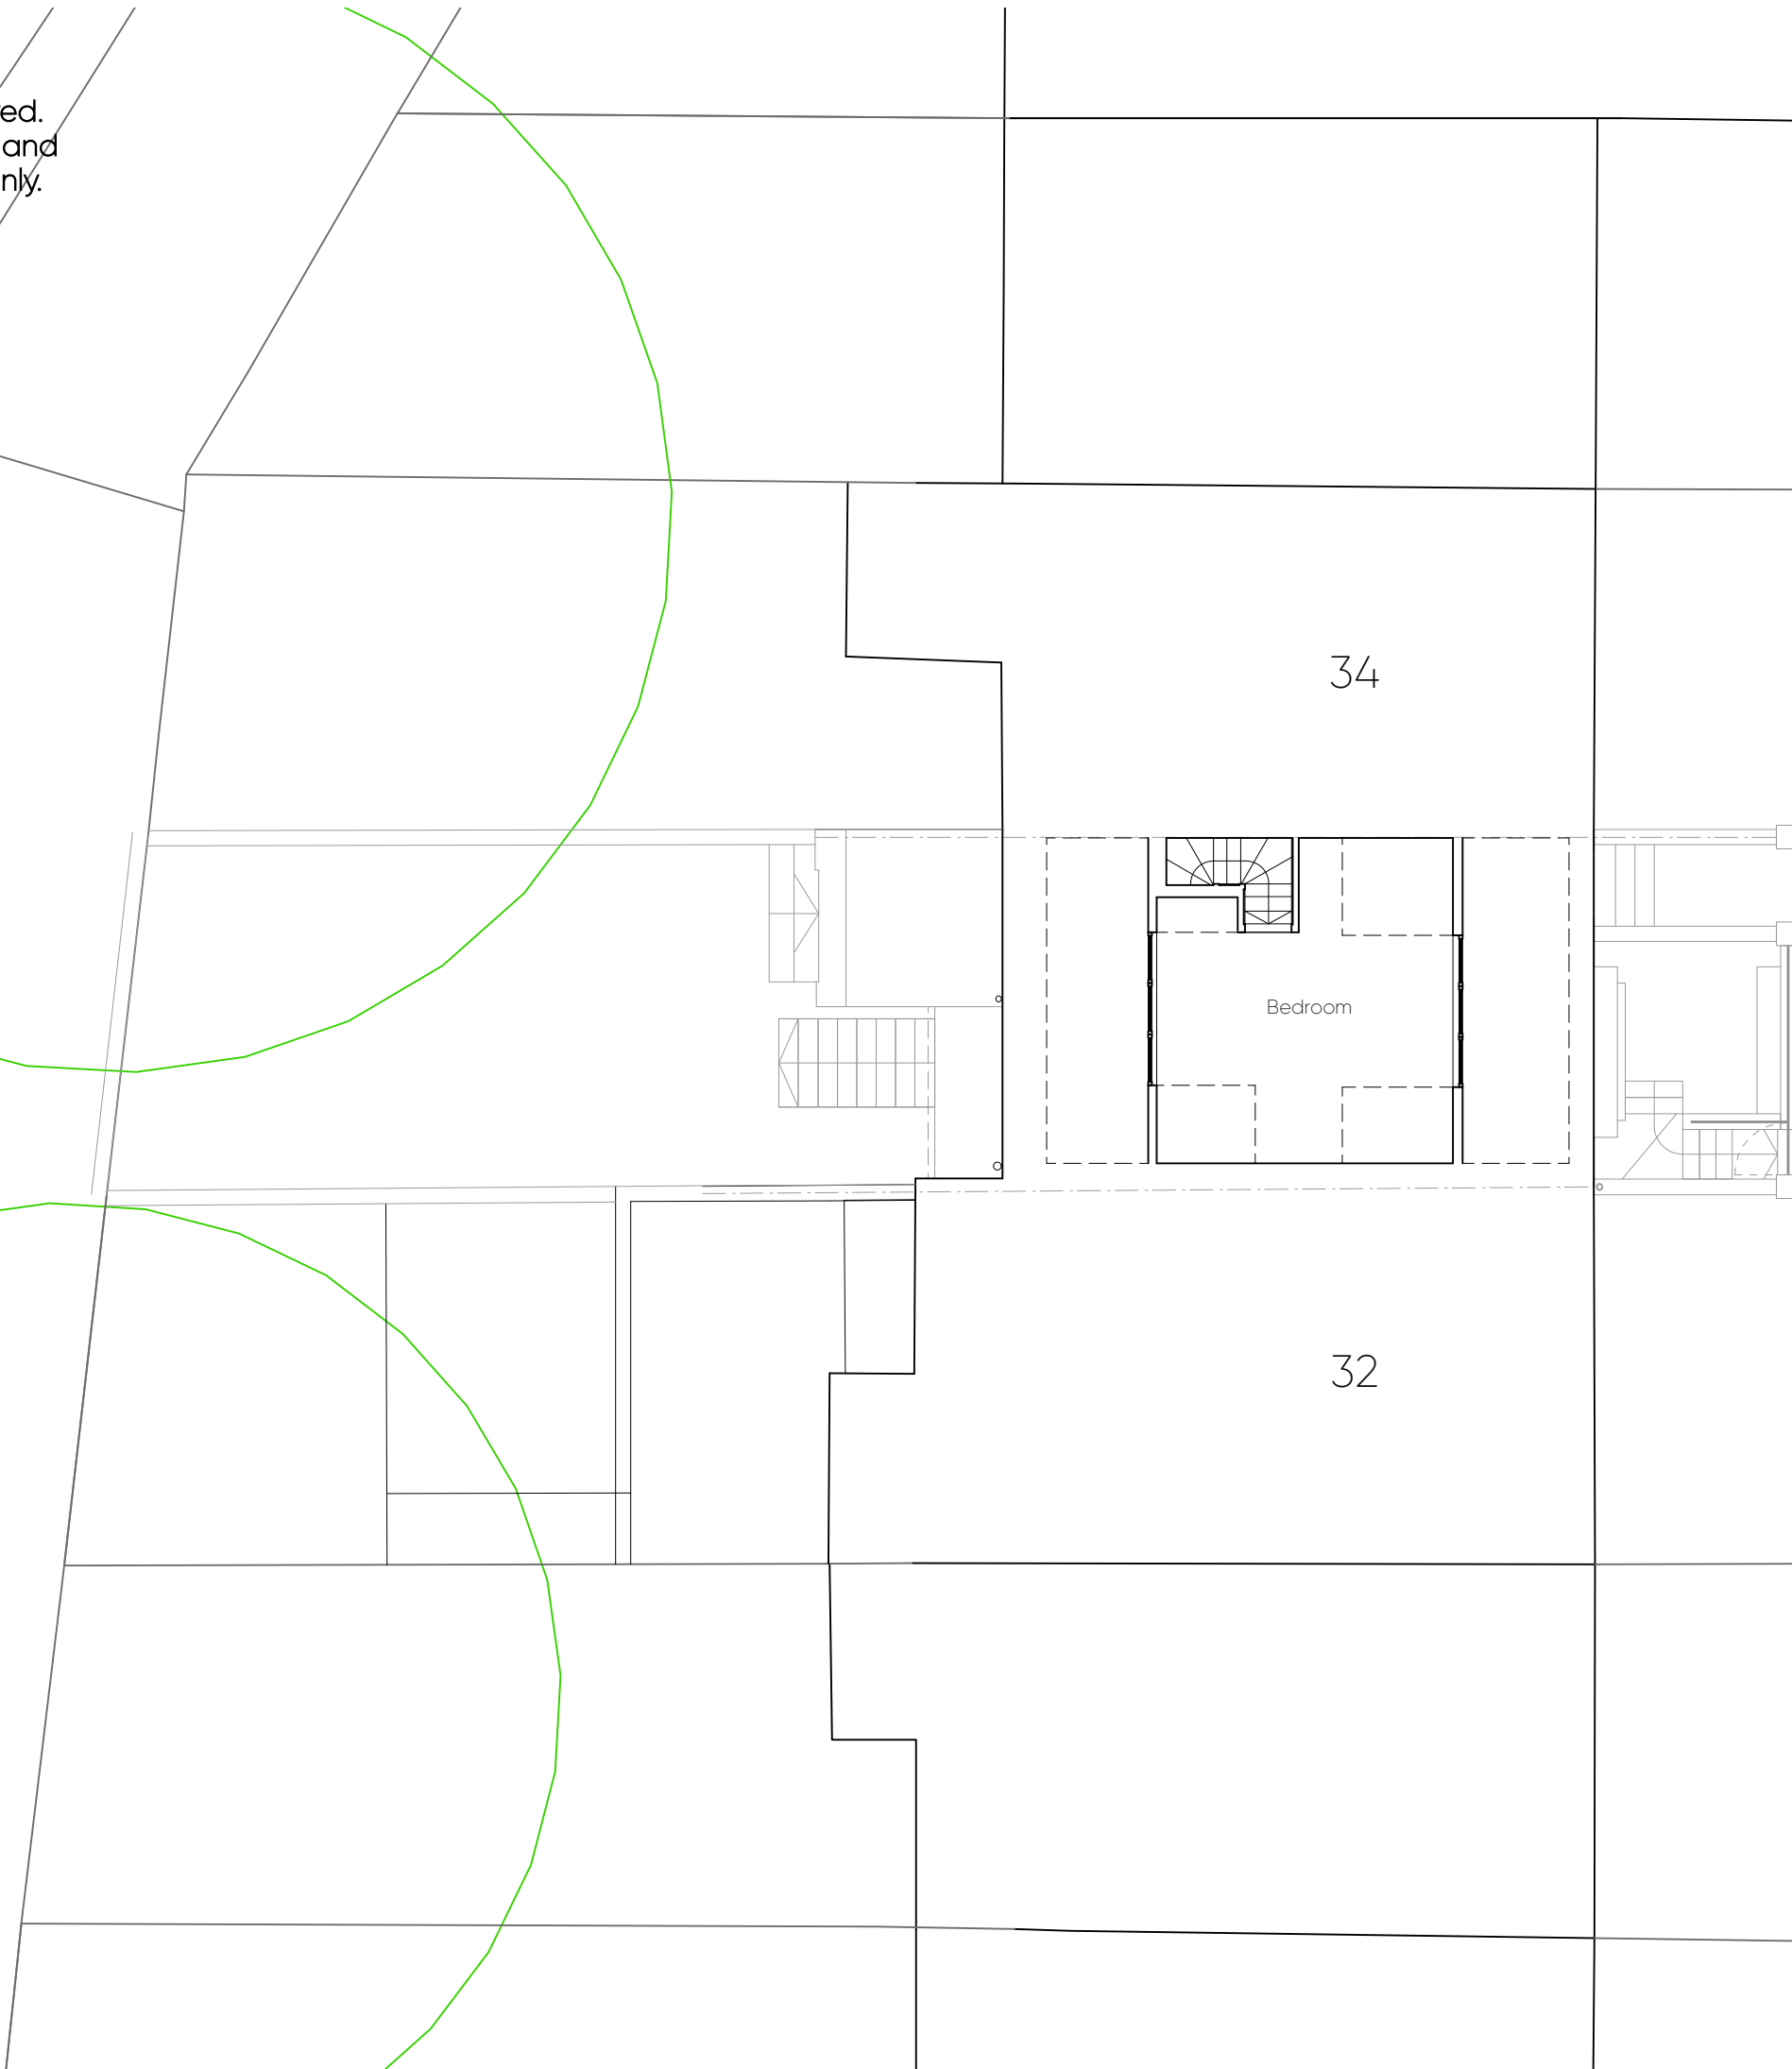


NOTE:  
Neighbouring houses not surveyed.  
Information taken from OS map and  
photographs and is indicative only.

## SURVEY

© Knott Architects  
98B Tollington Park  
London N4 3RB  
tel: (020) 72638844  
mail@knottarchitects.co.uk

Revisions

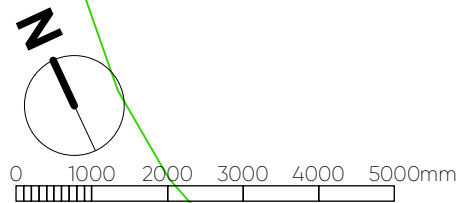

Gayton Road

# KNOTT

33 Gayton Road NW3

Loft Floor Plan  
As Existing

Scale 1:100 @ A3

Date: October 2024

499006 Rev -

# ARCHITECTS