


NOTE:
Neighbouring houses not surveyed.
Information taken from OS map and
photographs and is indicative only.

PLANNING

© Knott Architects
98B Tollington Park
London N4 3RB
tel: (020) 72638844
mail@knottarchitects.co.uk

Note: Do not scale from this
drawing.

Revisions

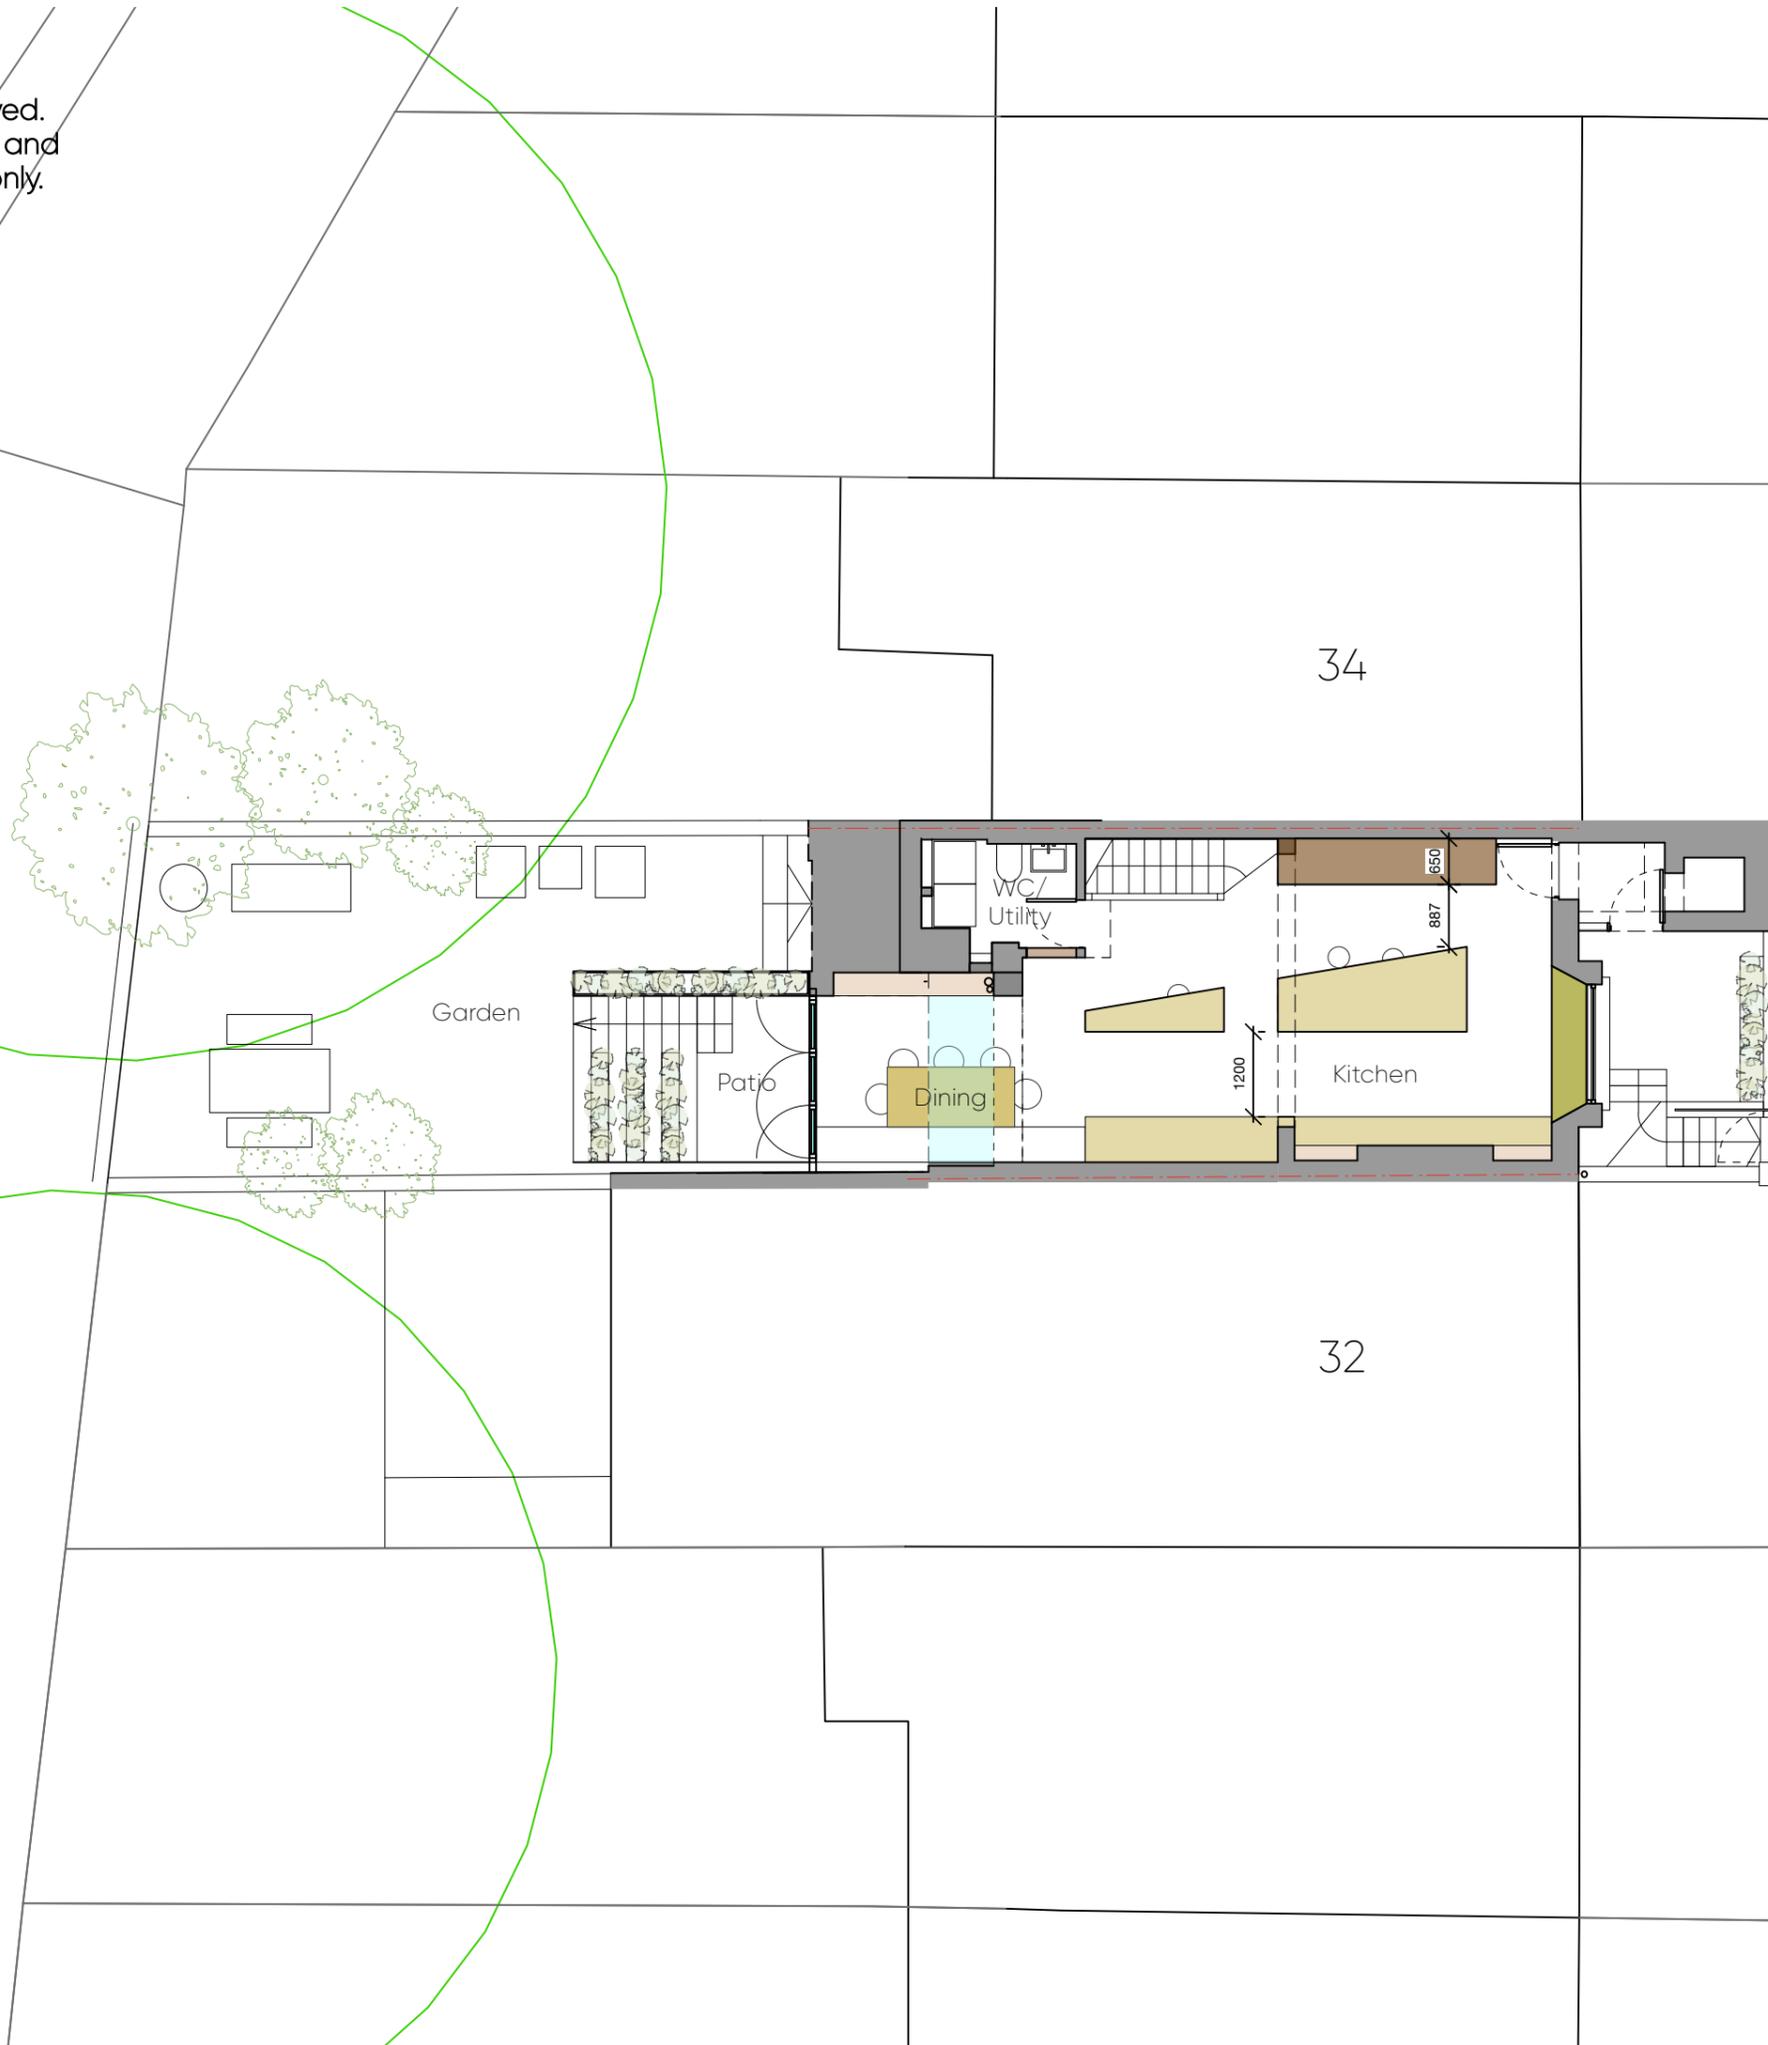

New painted
metal railings

Gayton Road



0 1000 2000 3000 4000 5000mm

KNOTT

33 Gayton Road NW3

Lower Ground Floor Plan
As Proposed

Scale 1:100 @ A3

Date: October 2024

499.052 Rev -

ARCHITECTS