


© This drawing is the property of mizman architects.
No disclosure or copy of it may be made without the
written permission of mizman architects.

For construction purposes:
- Do not scale this drawing.
- All dimensions and levels to be checked on site.
- Discrepancies to be reported to mizman architects
before proceeding.
- If in any doubt about information on this drawing
contact mizman architects.

REVISION NUMBER	DATE	BY	NOTES

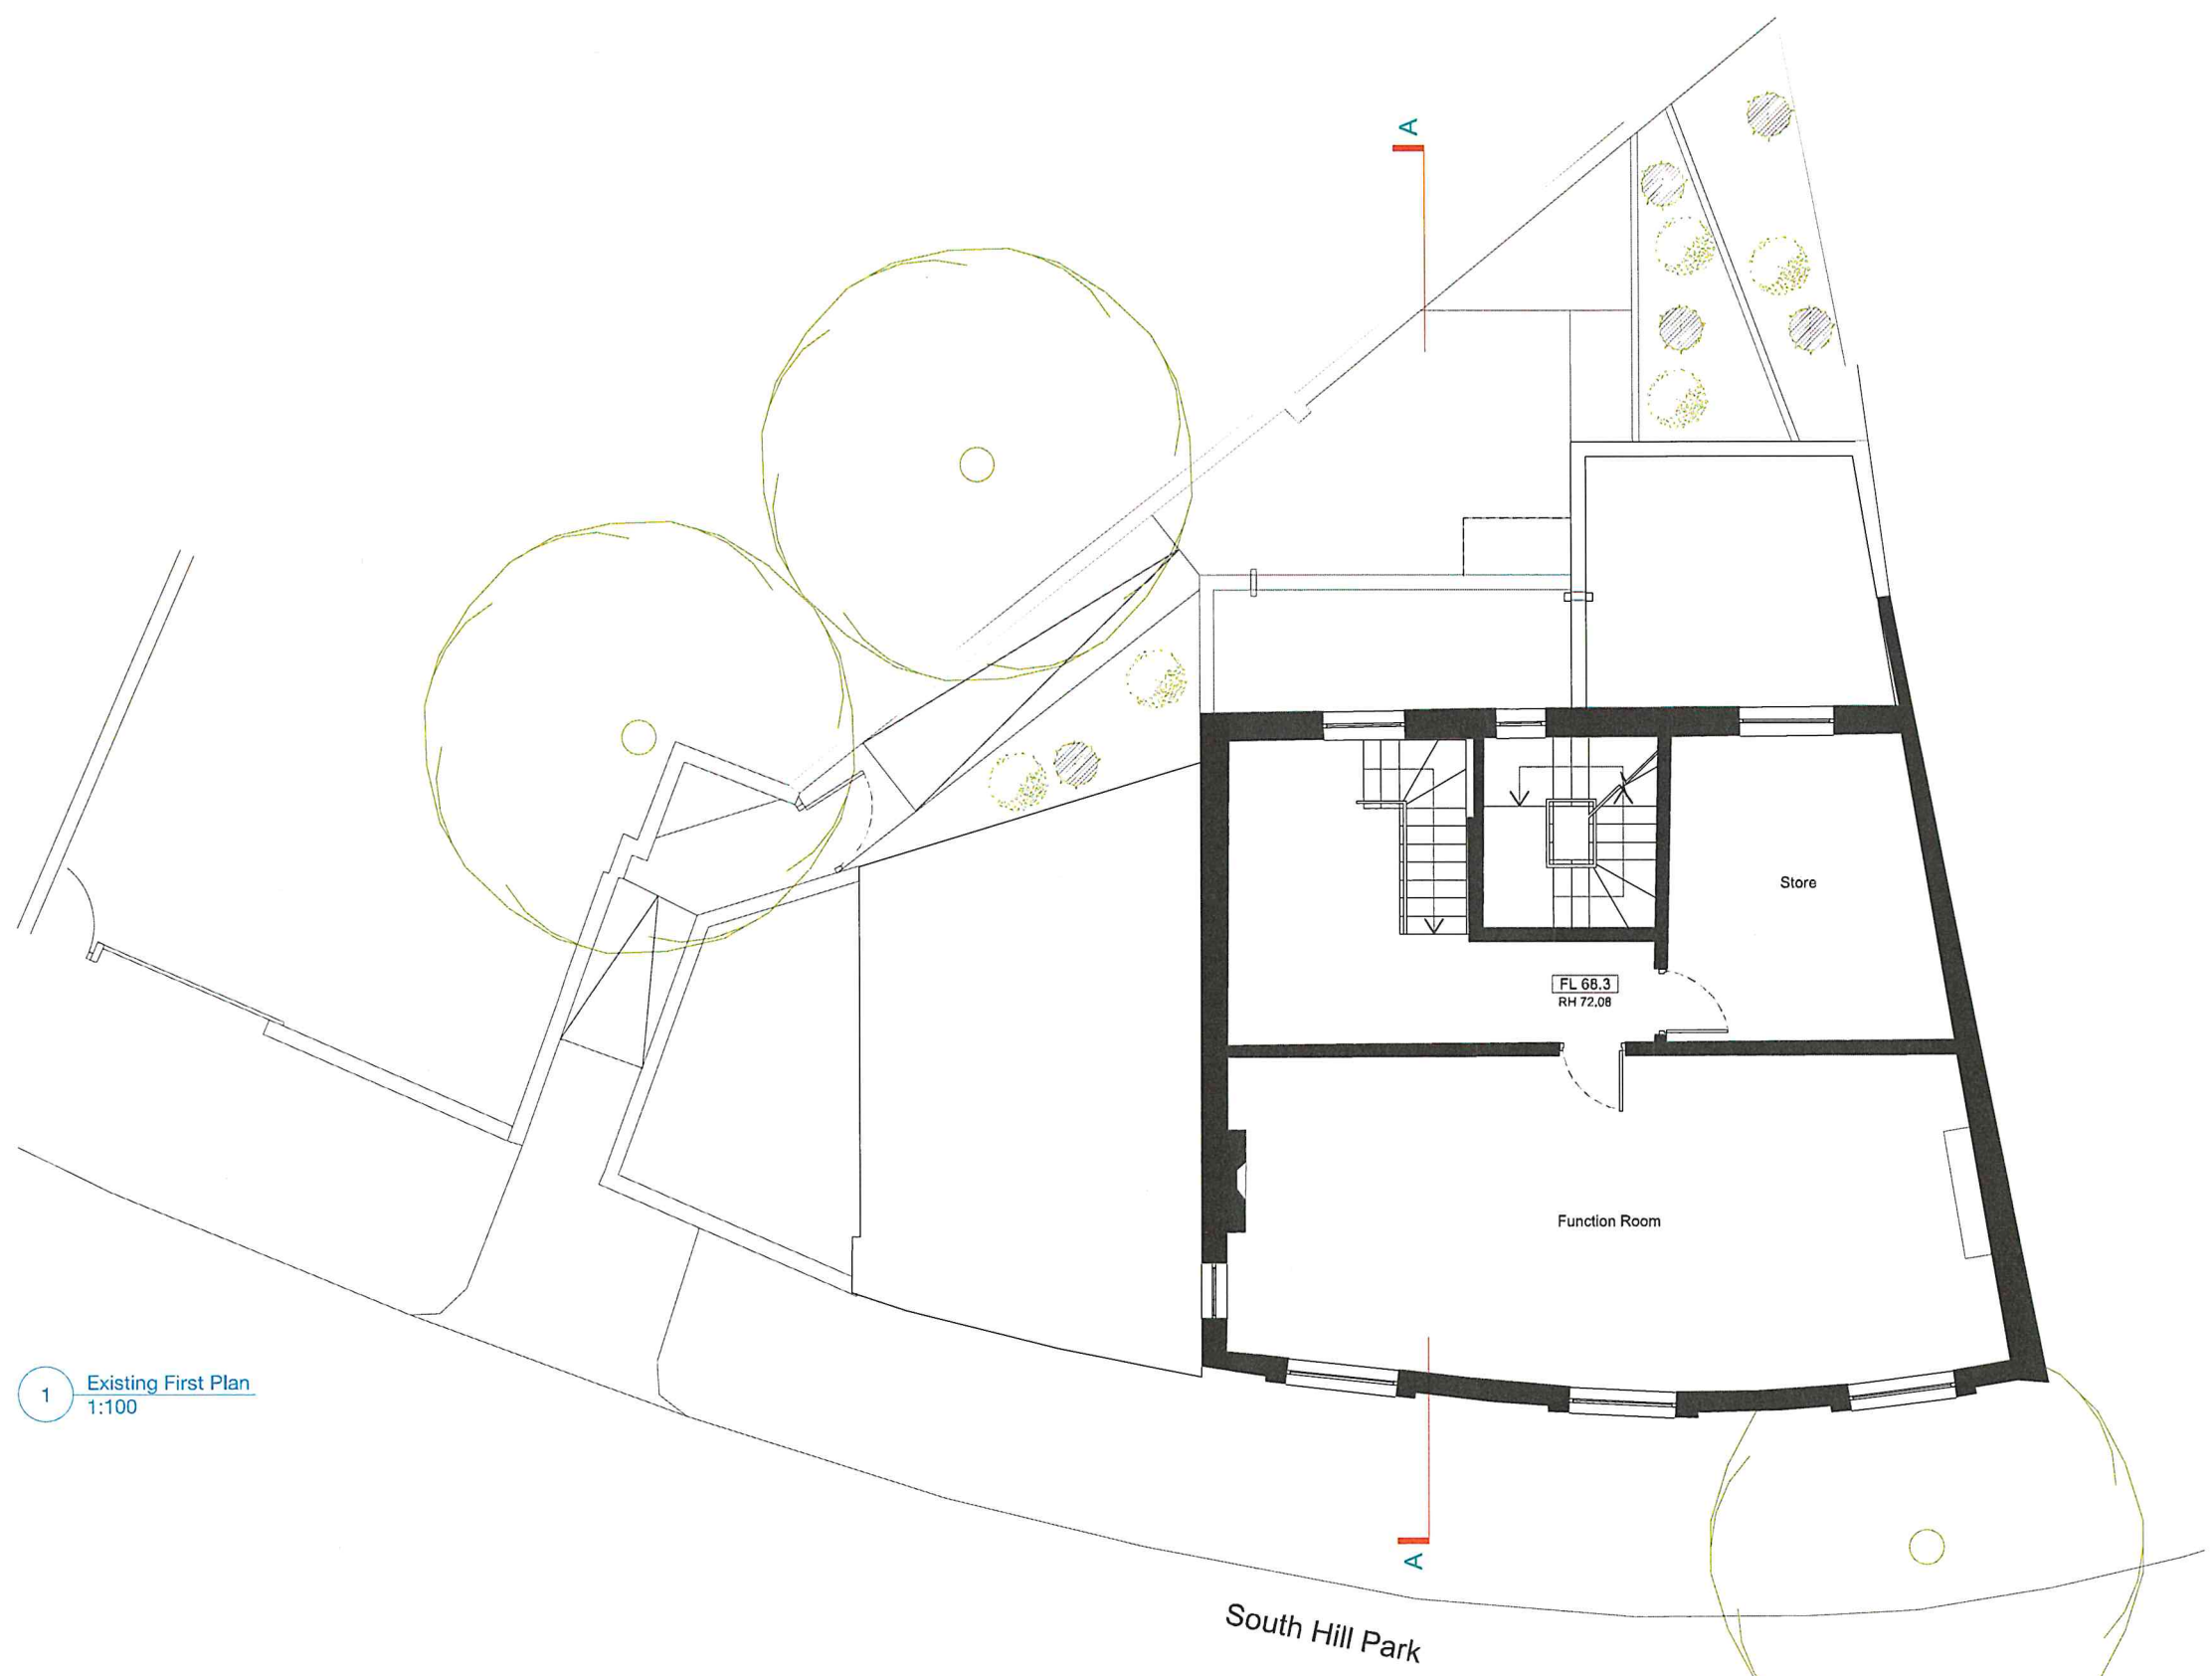

KEY:

 EXISTING

 PROPOSED



M_a MITZMAN architects llp
020 7722 8525 Unit 1 Primrose Mews
mail@mizmanarchitects.com Sharpleshall Street
www.mizmanarchitects.com London NW1 8YW

CLIENT
Mulberry One Capital Limited

PROJECT
The Magdala

SHEET TITLE
Existing First Floor Plan

SCALE
1:100

DATE CREATED 15.2.2018 **FILE REFERENCE** 282-A-P-Extg

DRAWING NUMBER	REVISION
281-DWG-003	None

1 Existing First Plan
1:100