




**GROUND FLOOR PLAN**

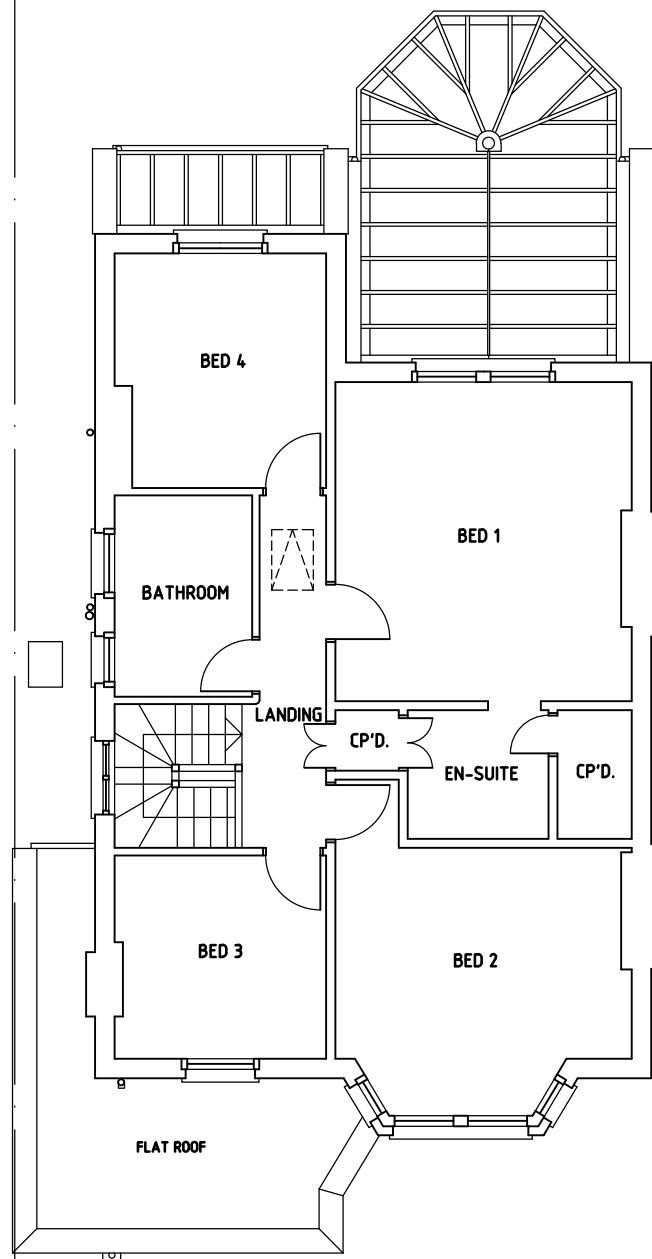

**FIRST FLOOR PLAN**

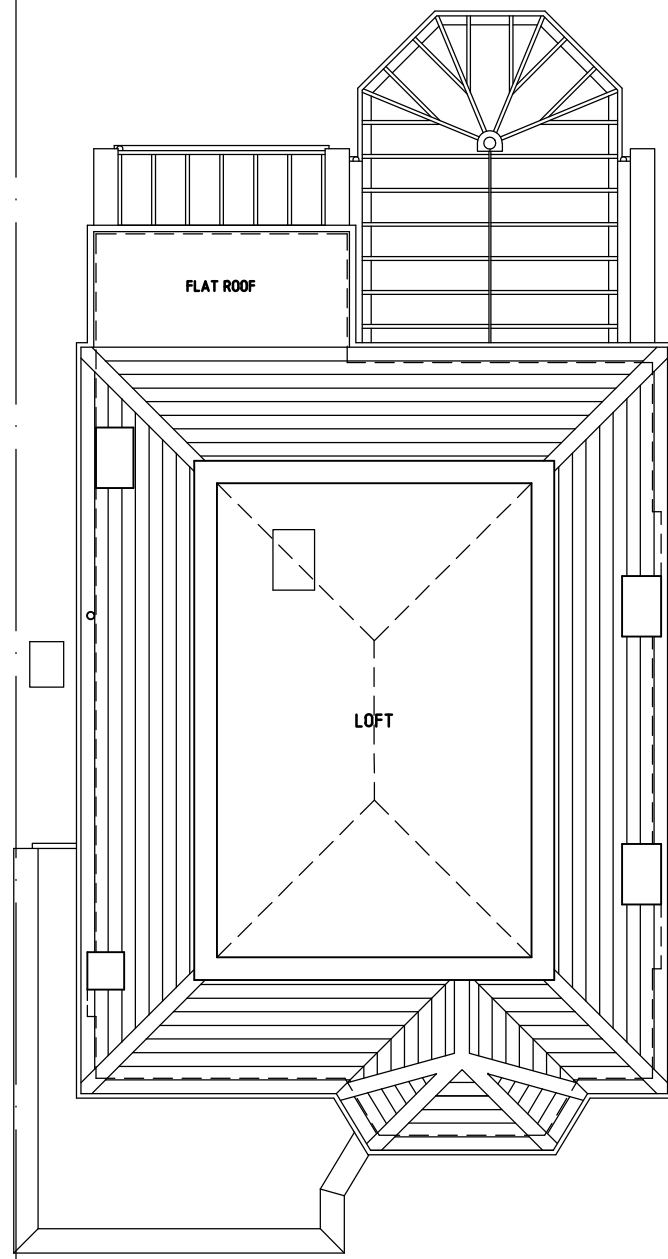

**LOFT PLAN**

 

AMENDMENTS
A
B
C
D
E
F
G
H
J
K
L
M
N
P
Q

**TGN ARCHITECTS LTD** Ⓢ  
 21 COLDFALL AVENUE  
 RUSSELL HILL  
 LONDON  
 W10 5ES  
 T - 020 3974 1983 E - Nick.Tinson@TGNArch.co.uk

CONTRACT:  
**20 SWAIN'S LANE, N6 6QS**

DRAWING:  
**EXISTING PLANS**

SCALE: 1:100atA3 DATE: 10-24  
 DRAWN BY: NRLT CHECKED:

DRAWING NO.  
**2408 S | 1**