




GROUND FLOOR PLAN

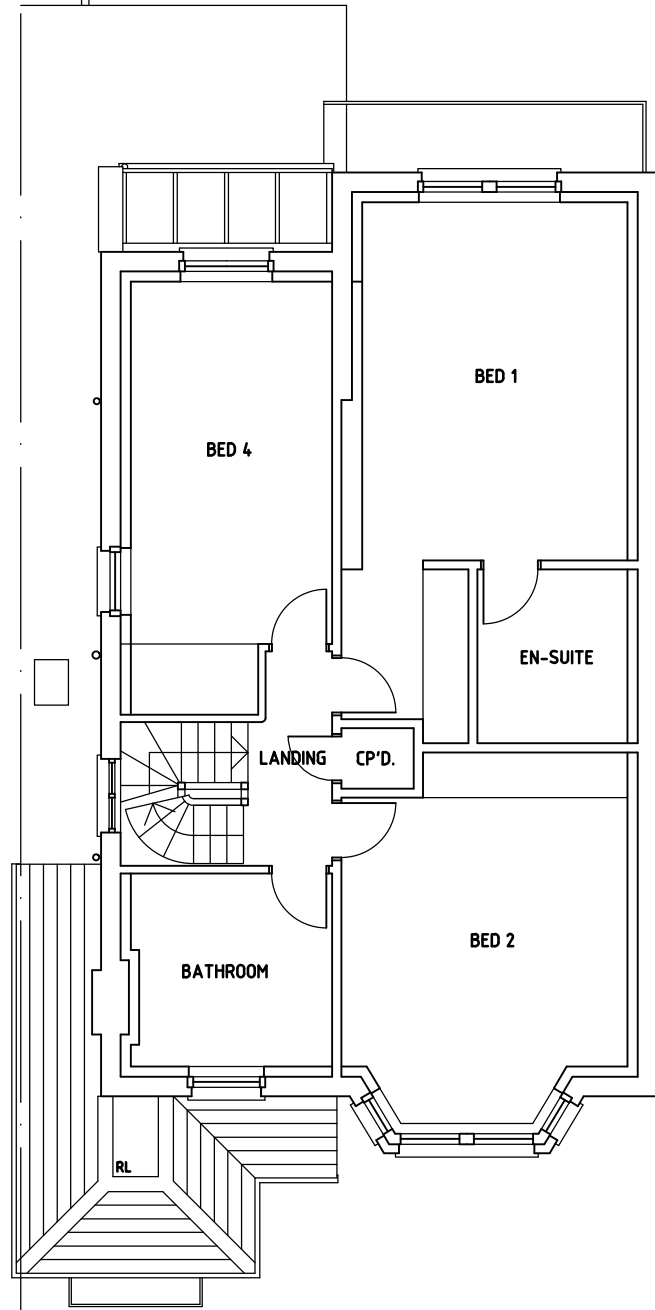

FIRST FLOOR PLAN

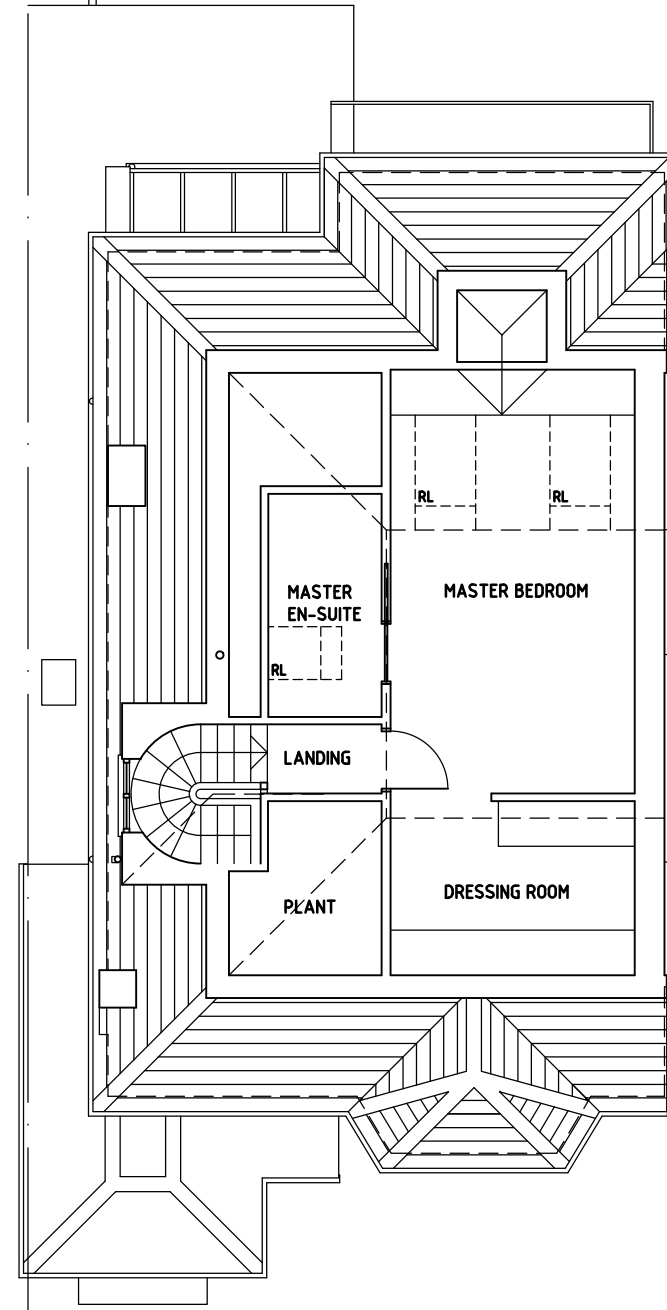

LOFT PLAN

 

AMENDMENTS
A
B
C
D
E
F
G
H
J
K
L
M
N
P
Q

TGN ARCHITECTS LTD Ⓢ
 21 COLDFALL AVENUE
 RUSSELL HILL
 LONDON
 W10 9ES
 T - 020 3974 1983 E - Nick.Tinson@TGNArch.co.uk

CONTRACT:
20 SWAIN'S LANE, N6 6QS

DRAWING:
APPROVED PLANS

SCALE: 1:100atA3 DATE: 10-24
 DRAWN BY: NRLT CHECKED:

DRAWING NO.
2408 A | 1