





SIDE EAST ELEVATION




REAR SOUTH ELEVATION

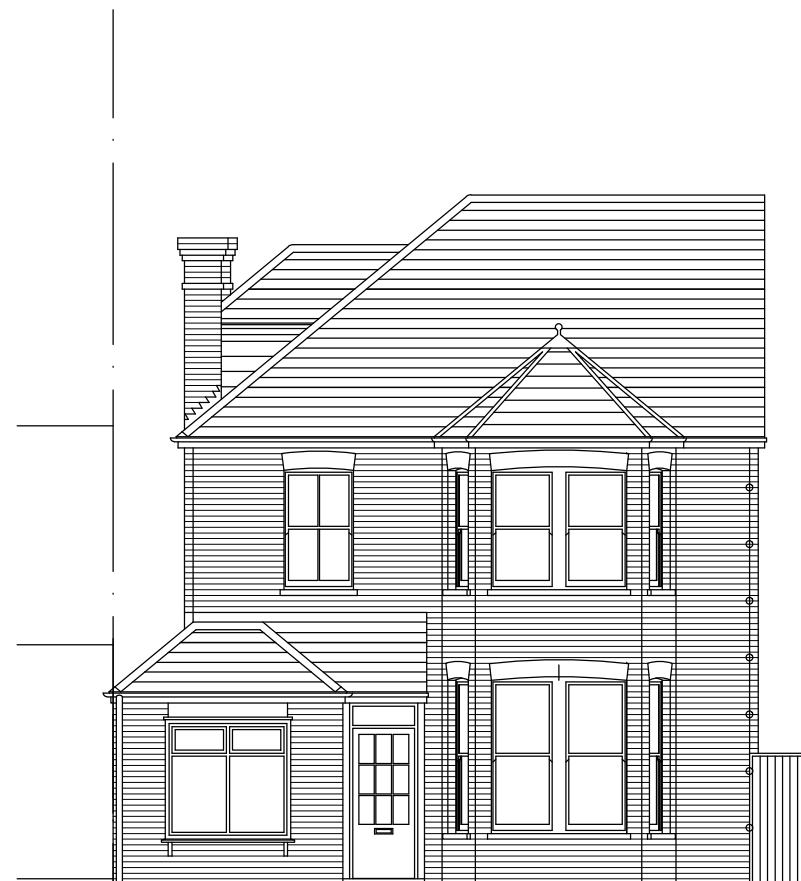

FRONT NORTH ELEVATION

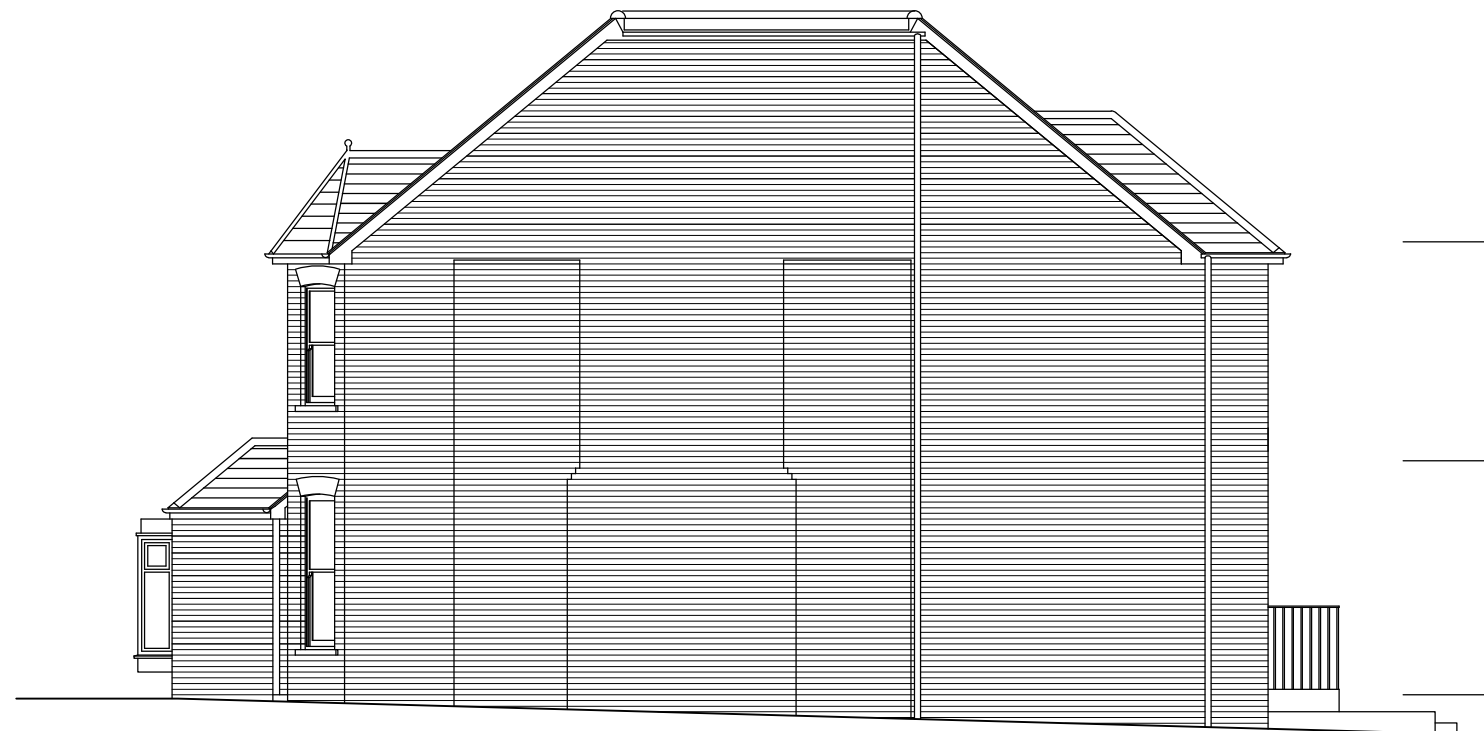

SIDE WEST ELEVATION

 

AMENDMENTS

A
B
C
D
E
F
G
H
J
K
L
M
N
P
Q

TGN ARCHITECTS LTD Ⓢ
21 COLDFALL AVENUE
MUSWELL HILL
LONDON
NW10 9ES
T - 020 3974 1983 E - Nick.Tinson@TGNArch.co.uk

CONTRACT:
20 SWAIN'S LANE, N6 6QS

DRAWING:
APPROVED ELEVATIONS

SCALE: 1:100atA3 DATE: 10-24

DRAWN BY: NRLT CHECKED:

DRAWING NO:
2408 | A | 2