


2 x low profile (conservation style) velux windows



1. PROPOSED FRONT ELEVATION



2. PROPOSED REAR ELEVATION
(UNCHANGED)

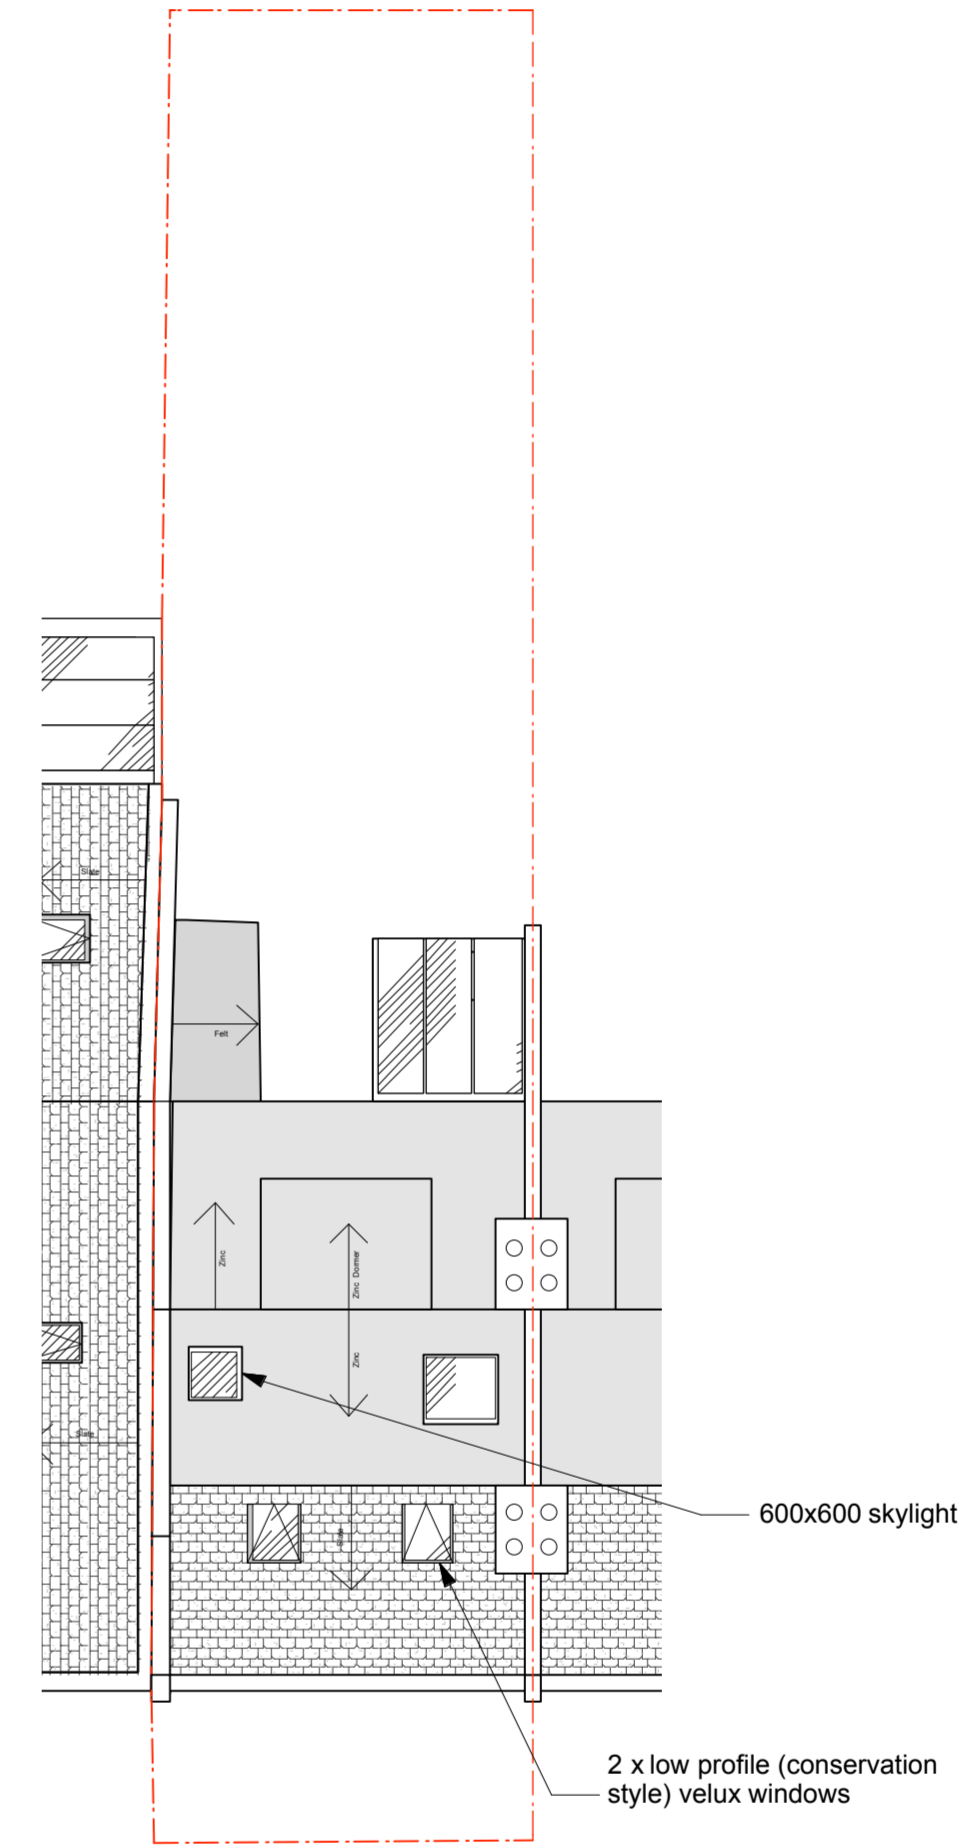

3. PROPOSED ROOF

NOTES:

amendments

| revision | date | detail | by |
|----------|------|--------|----|
| | | | |
| | | | |
| | | | |
| | | | |

Scale bar 1:100



client

SIMON GROSVENOR

project

29 SPENCER RISE

drawing title

PROPOSED PLANS

scale

1:100 @A2

drawn by

MB

date

15.10.24

drawing no.

SG/02

This drawing remains the property of FIXATED LTD and should not be reproduced, in part or whole, without written permission. This drawing should not be scaled. The contractor is to verify all dimensions and conditions on site. If in doubt ask. Drawing Copyright retained by FIXATED LTD. All dims in mm unless otherwise stated.

FIXATED LTD
3 COSTA STREET
LONDON SE15 4PE
T.0776283120
mikail@fixateddesign.co.uk

FIXATEDDESIGN