



NORTH

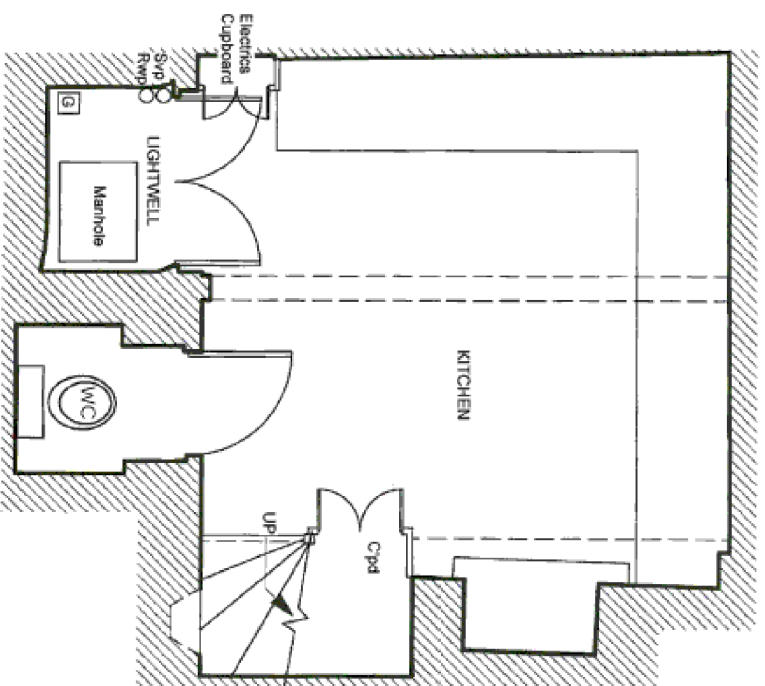

Existing Floor Plan (1:50)

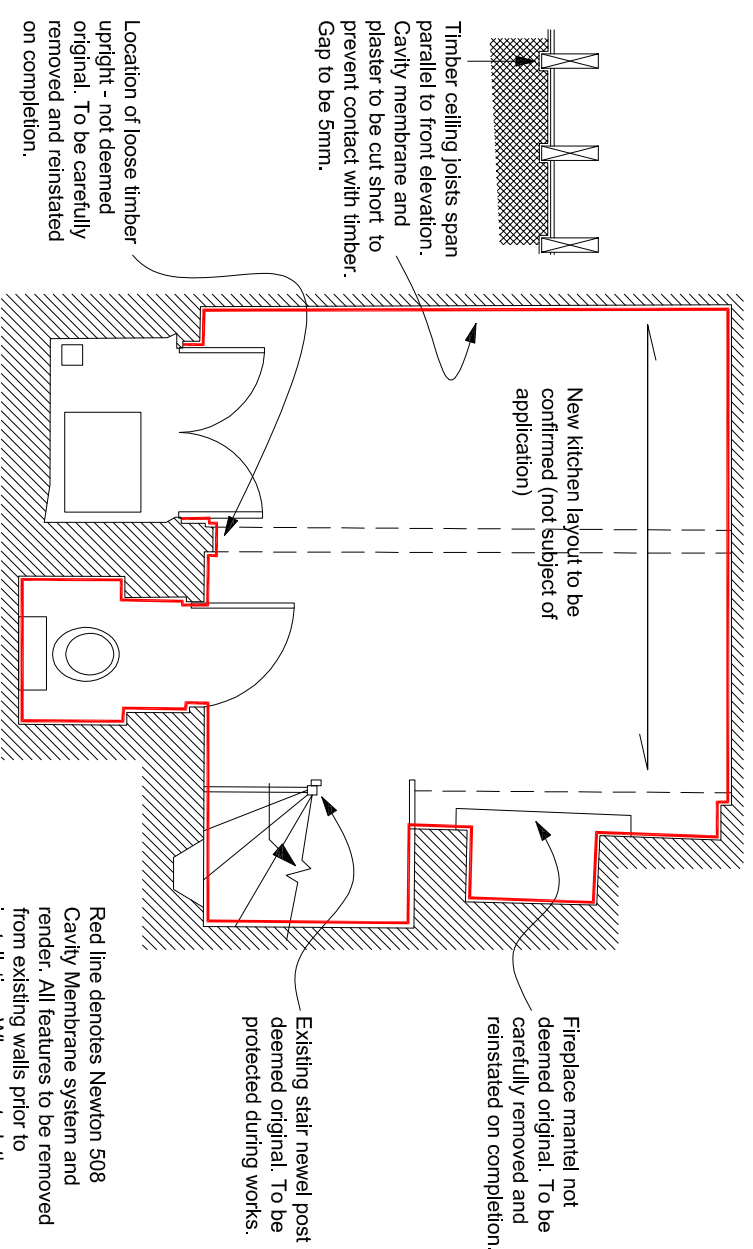

Proposed Floor Plan (1:50)

Rev	By	Description	Date
P1	MD	Preliminary Issue	30/10/2024



Chartered Surveyors,
 Project Managers, Principal Designers
trinity cc ltd

Unit 5 Columbia Orion Business Park, Addison Way, Great Blakenham, Ipswich, IP6 0LW
 T 01473 868188 F 01473 831777 info@trinitycc.co.uk

Client Cristina Lovin

Project 5 Holly Mount,
 London
 NW3 6SG

Drawing Title Existing & Proposed Plan

Date	Drawn	MD	Rev
Oct 2024	MD		
Scale 1:50	Drawing No. 23018/200		
Checked			P1

A3