



REV#	DATE	REVISION
1	27/09/2024	Client Issue - Proposal Draft
2	01/10/2024	LPA Submission Copy
3	08/10/2024	LPA Submission
4	17/10/2024	LPA Submission
5	04/11/2024	LPA Submission

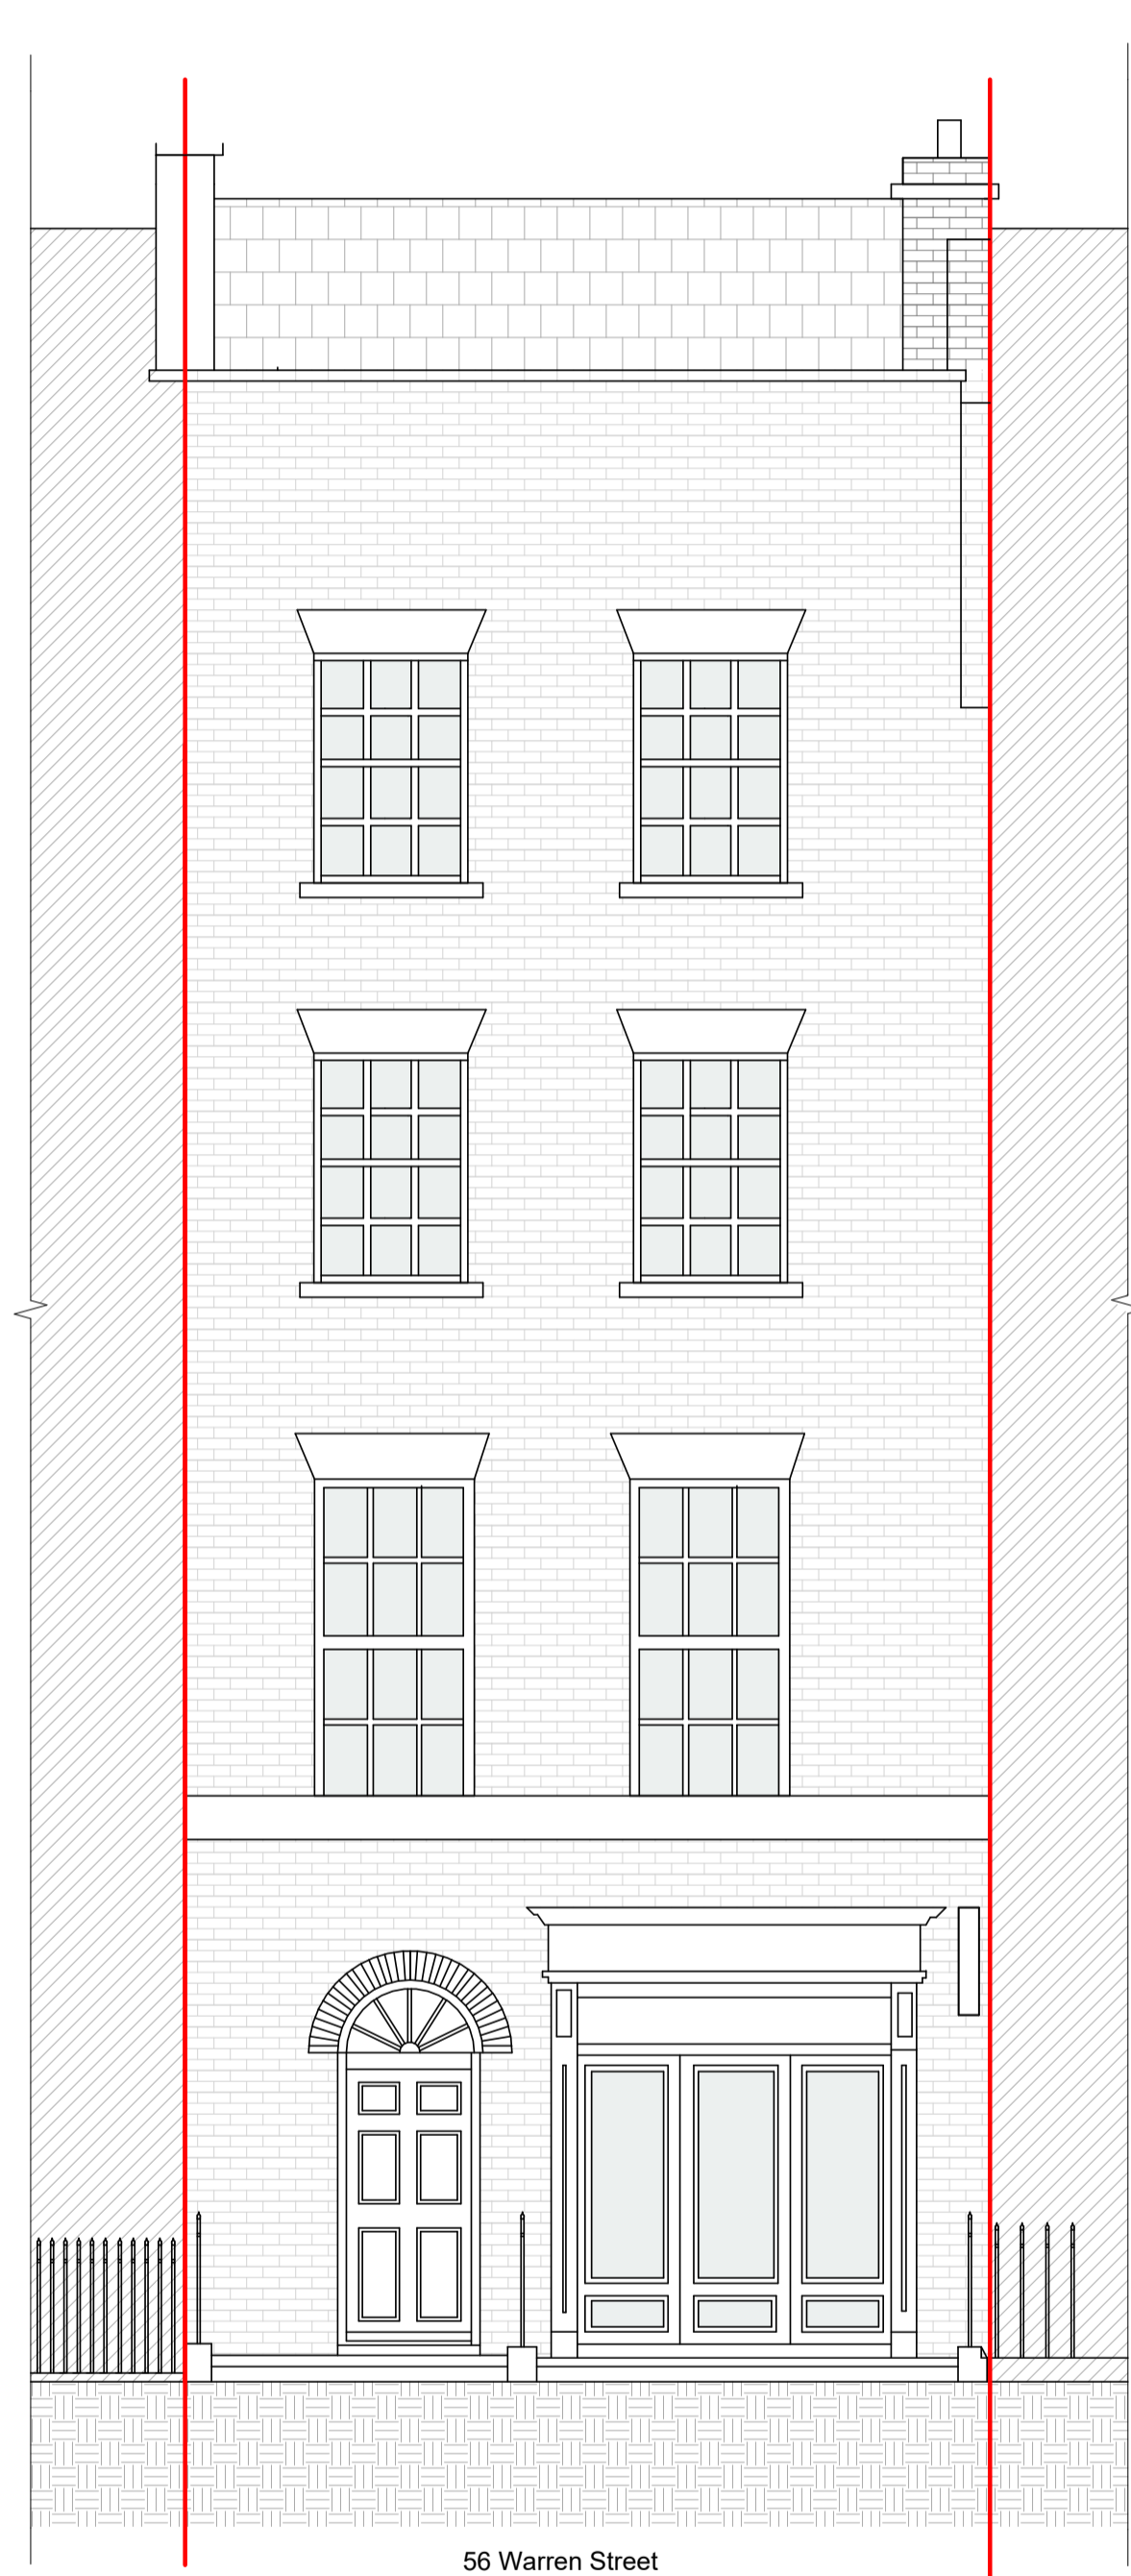

**1** Pre-Existing Front Elevation Facing North  
1 : 50

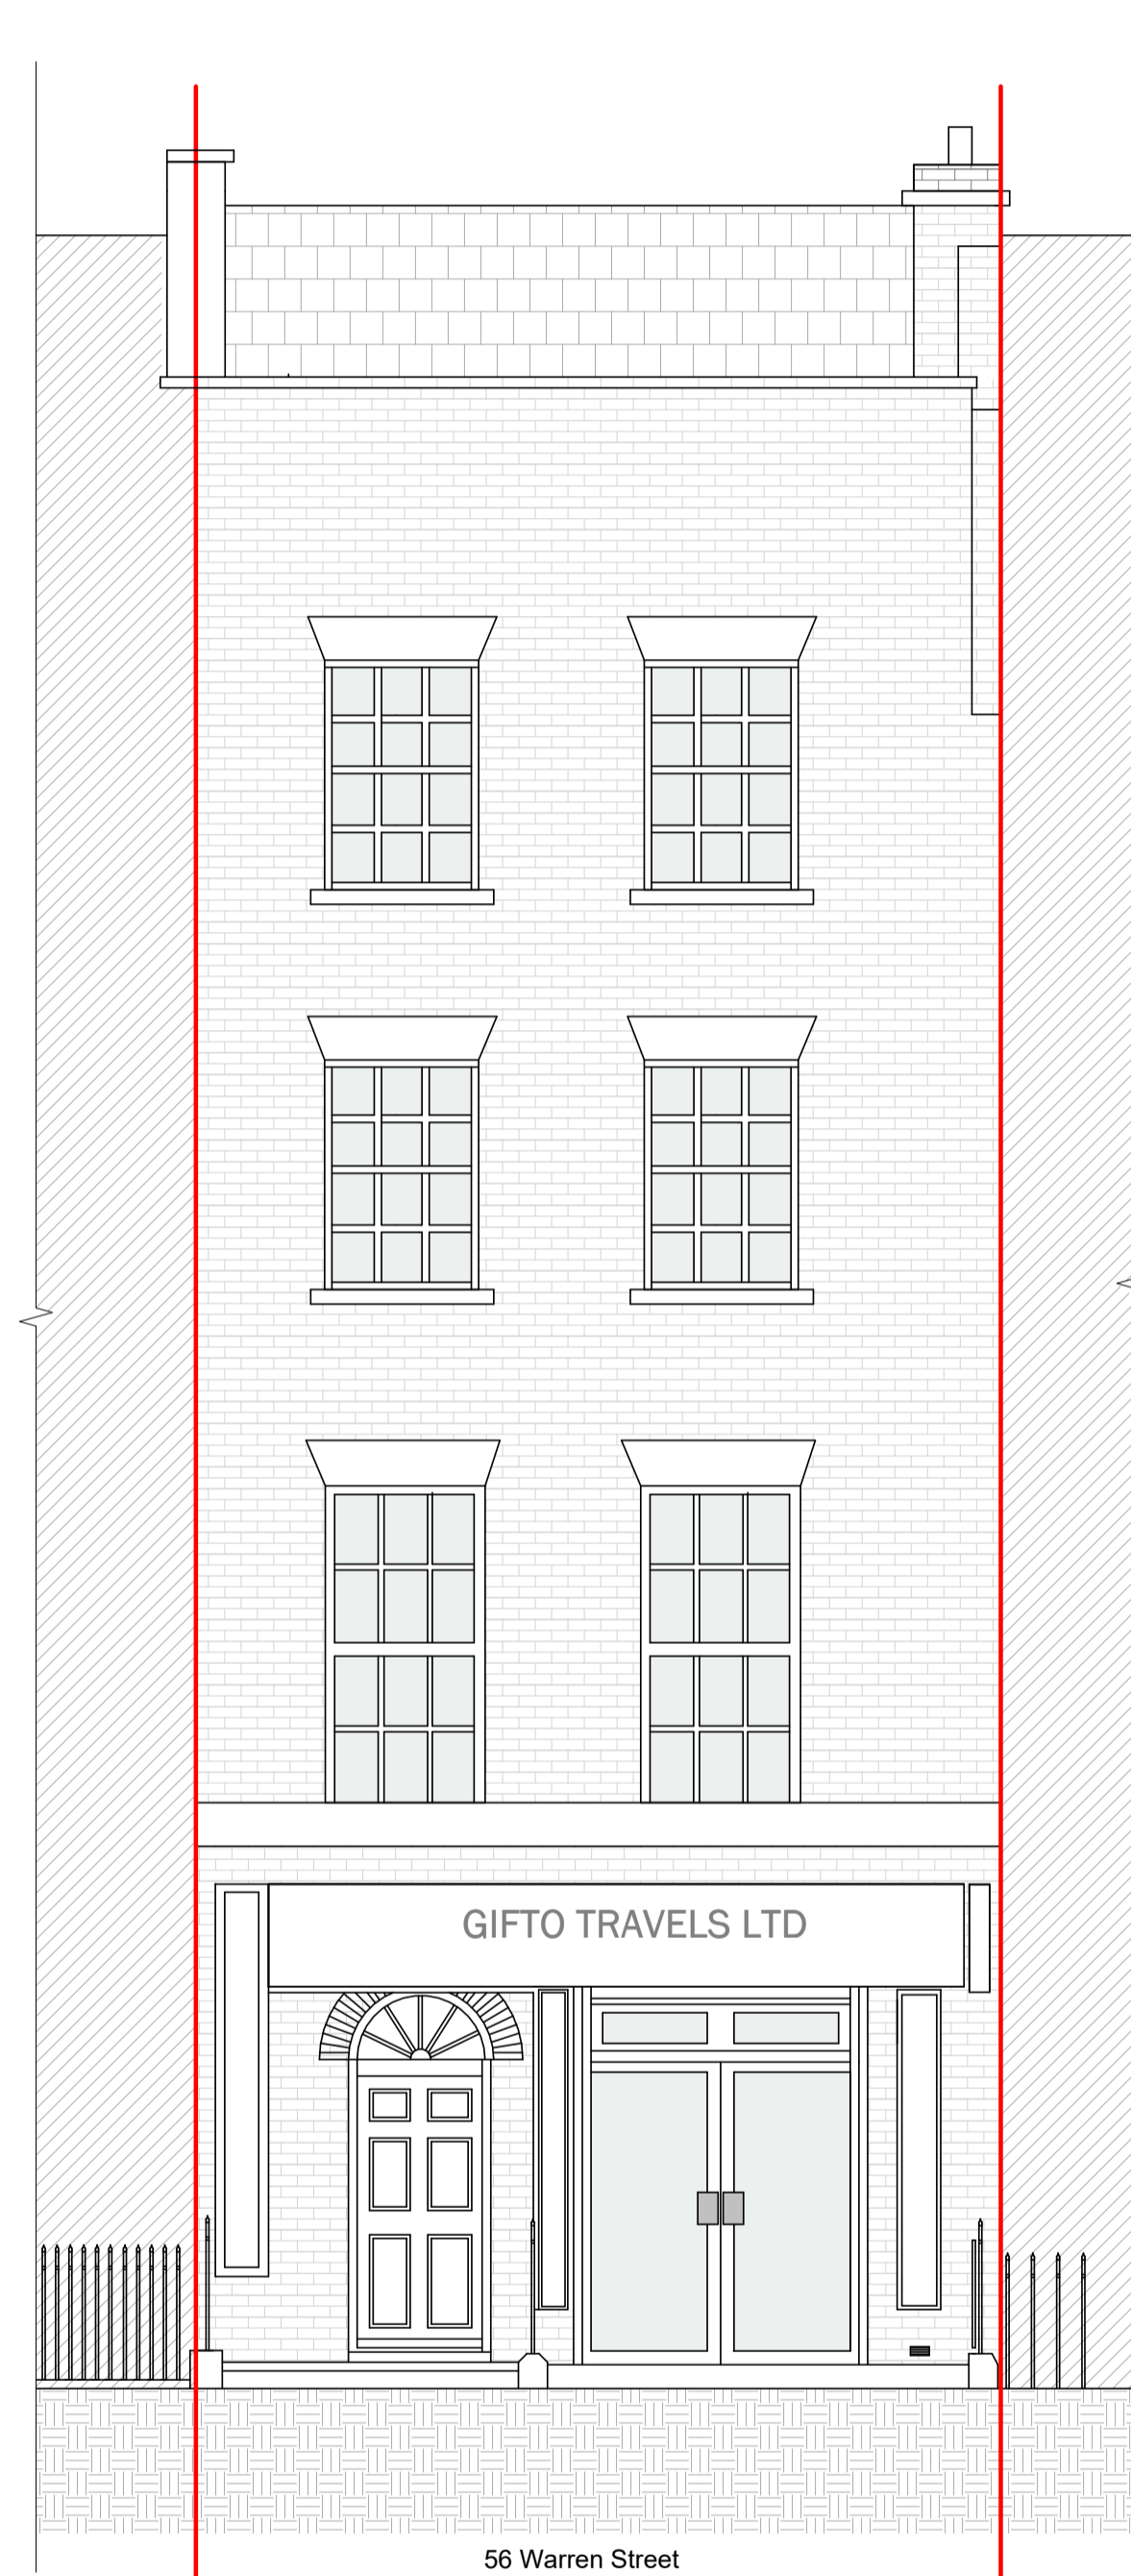

**2** Existing Front Elevation Facing North  
1 : 50

**56 Warren Street, Fitzrovia,**  
London, W1T 5NP, United Kingdom

**Existing and Pre-existing Front Elevation**

RIBA **COHANIM**  
Chartered Practice ARCHITECTURE

3rd Fl. 207 Regent Street.  
London, W1B 3HH  
info@cohanimarchitecture.com

Information contained within this drawing is the sole copyright of Cohanim Limited and is not to be reproduced without express permission. No implied licence exists. This drawing is not to be used for land transfer or valuation purposes. All dimensions to be checked on site by the Contractor. Issued for purposes indicated only. Drawing errors and omissions to be reported to Project Architect or Architectural Lead

CURRENT PROJECT STATUS  
**LISTED BUILDING  
CONSENT**


CLIENT:  
**Cafe Chibo**

DRAWN BY:  
**VP**

CHECKED BY: **JH** DRAWING NUMBER:  
**420-01-A002-5**

DATE: **04/11/2024** SCALE:  
**1 : 50**

FILE: 420-CA-01-M3-XXXX-01.rvt SHEET SIZE:  
**A1L**

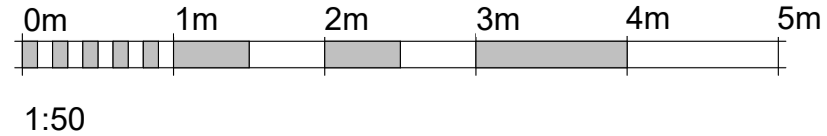

1:50