



GROUND FLOOR PLAN
(1:50)

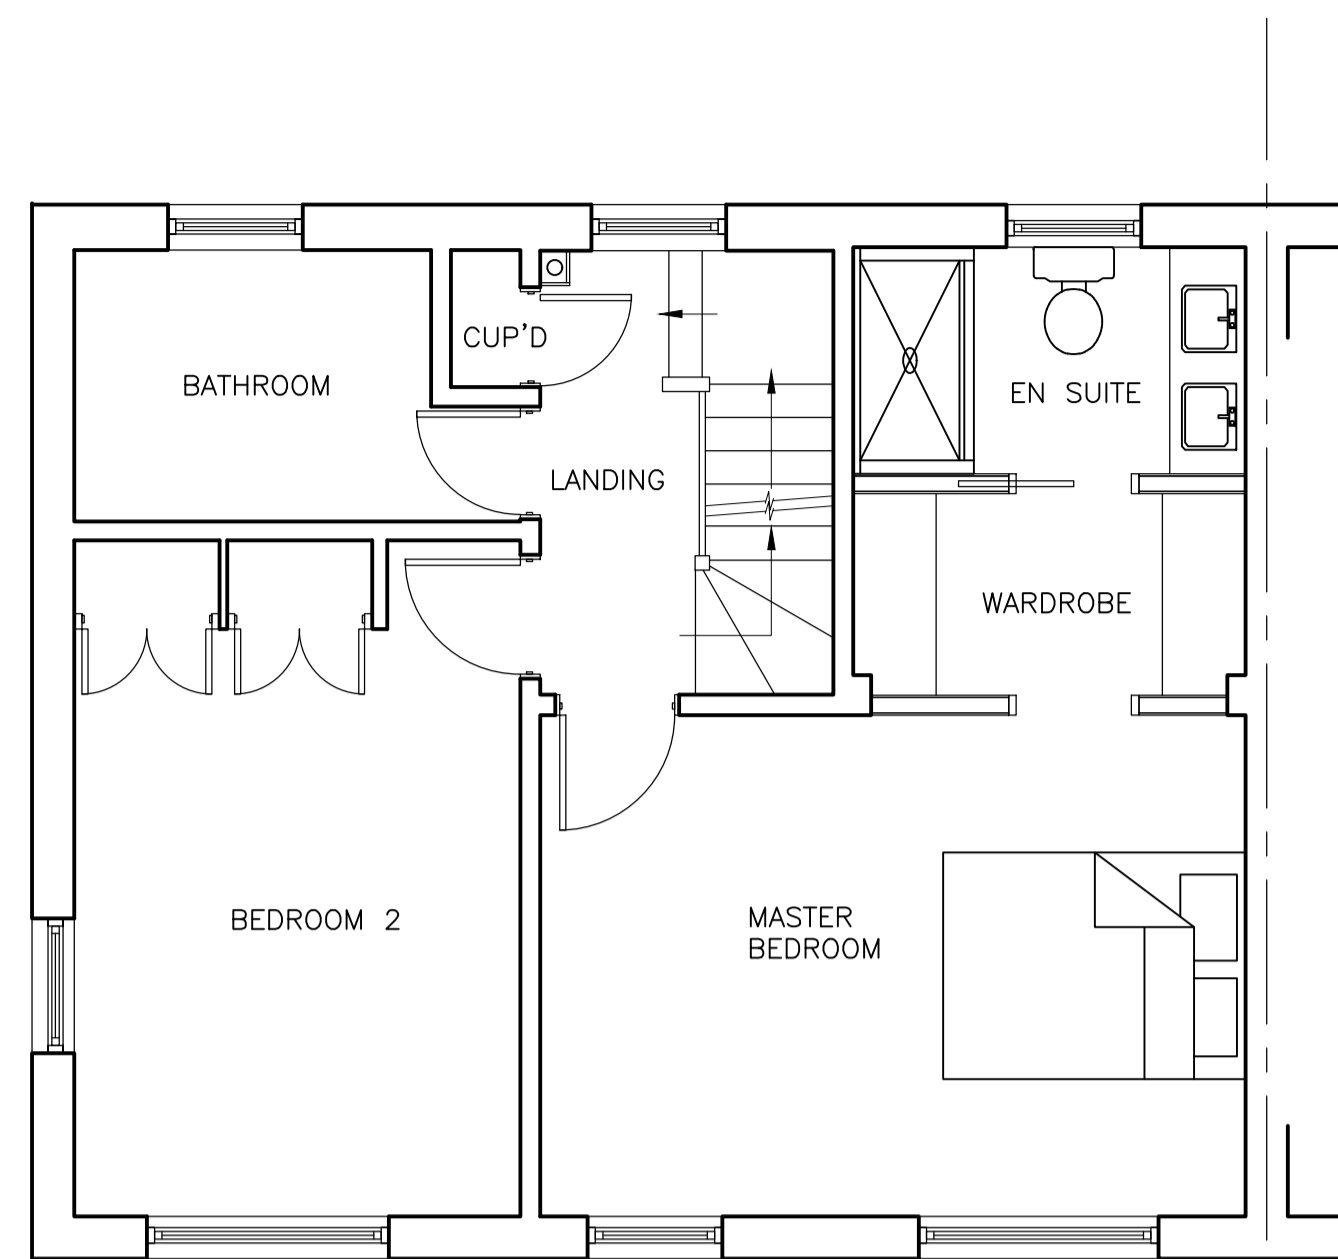


FIRST FLOOR PLAN
(1:50)


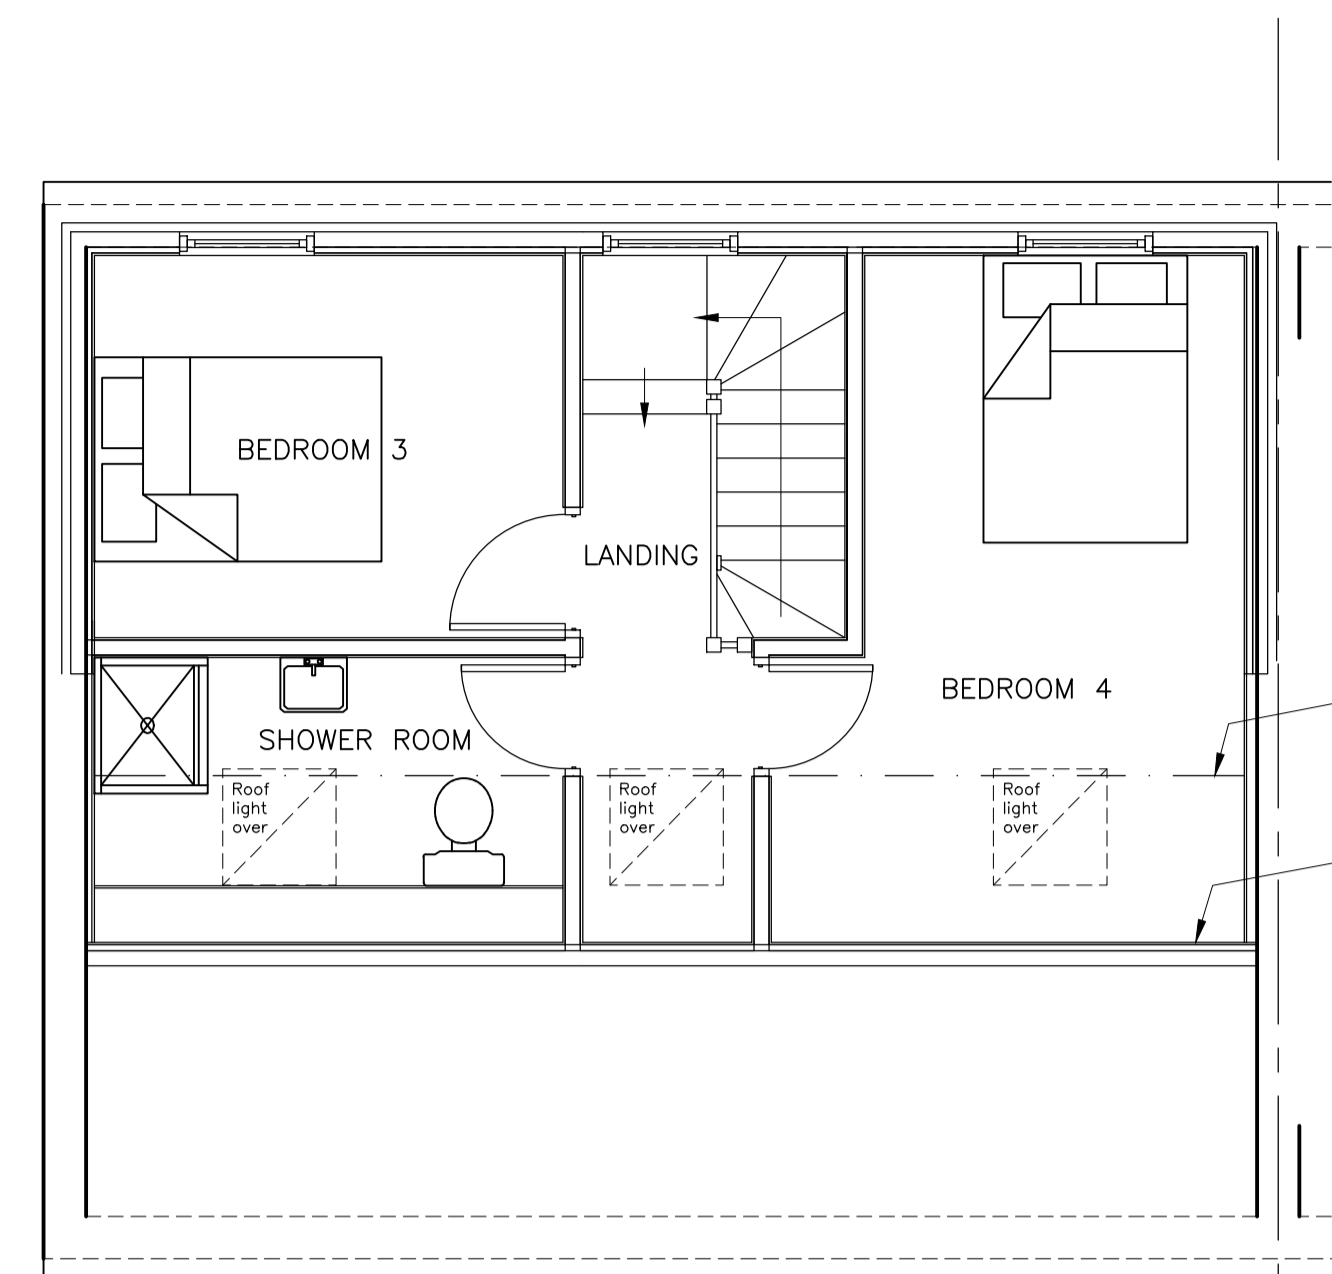


SECOND FLOOR PLAN
(1:50)


Dash-dot line indicates extent of room with a ceiling height greater than 1.8m.
Front wall positioned under sloping roof to have internal height of 1.0m.

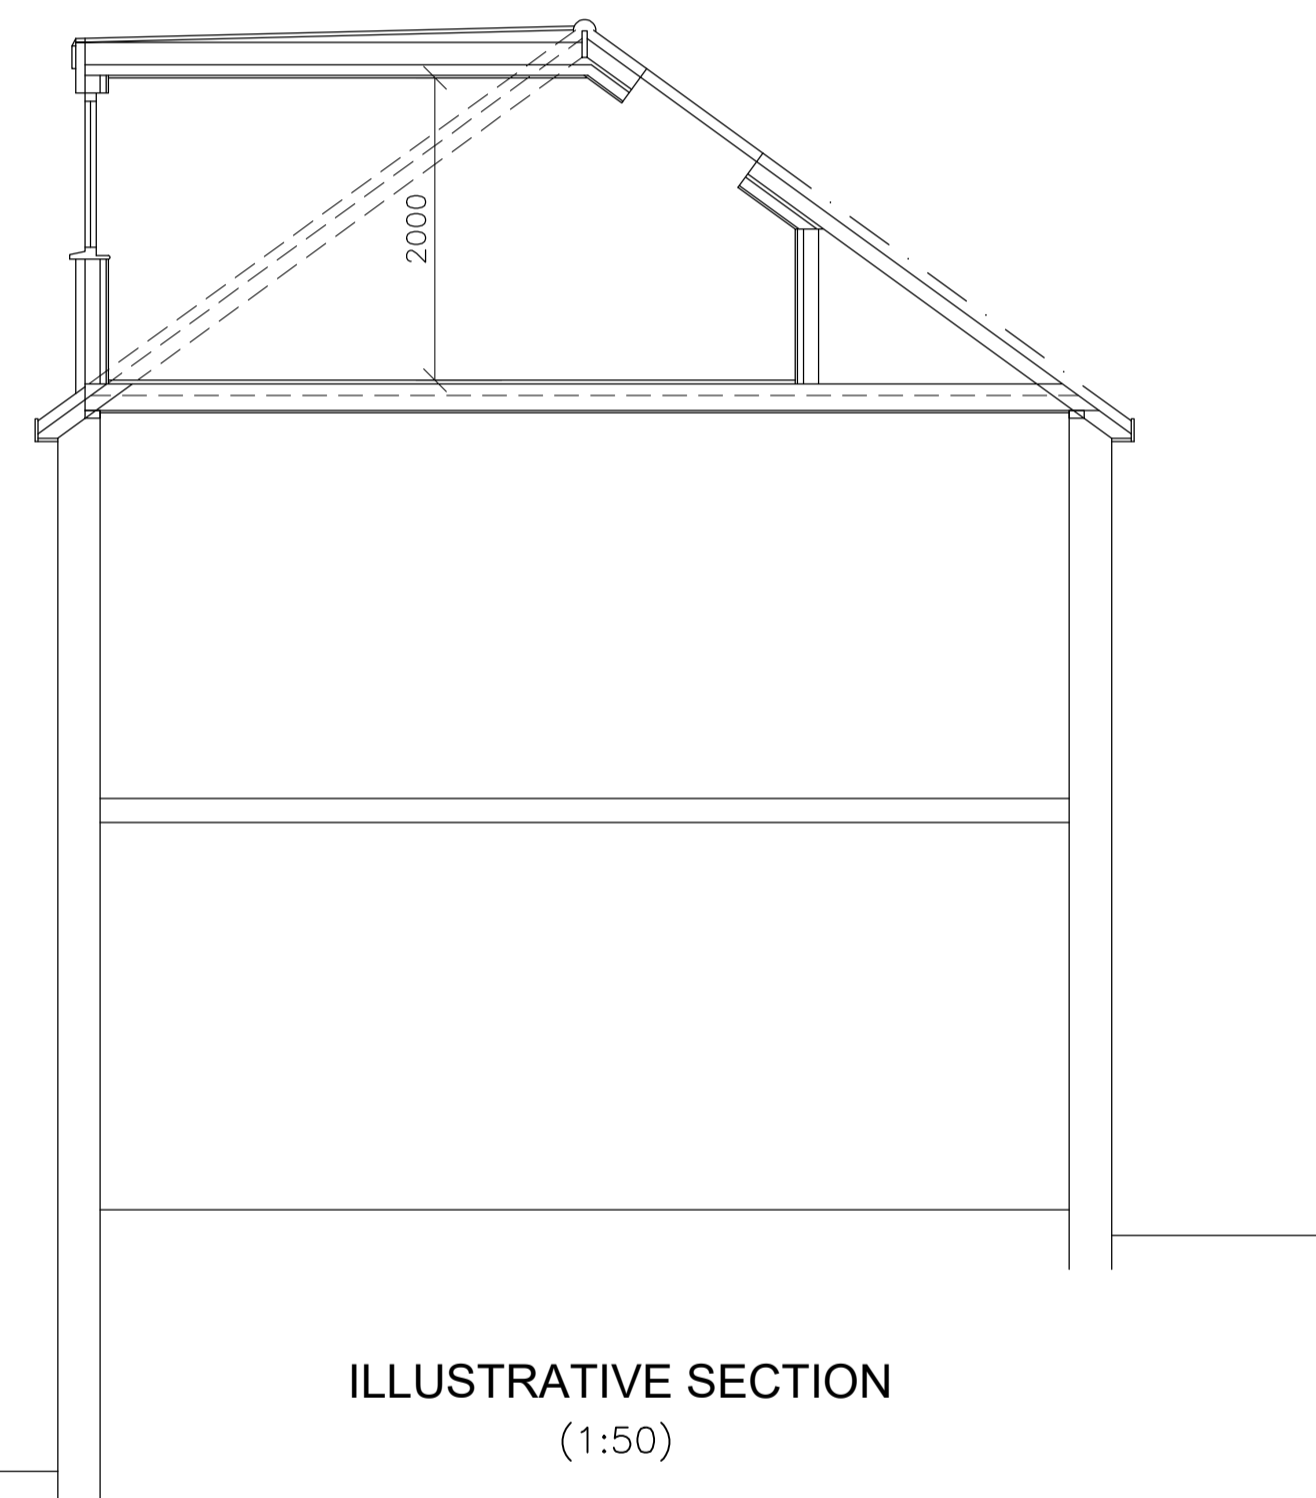

ILLUSTRATIVE SECTION
(1:50)

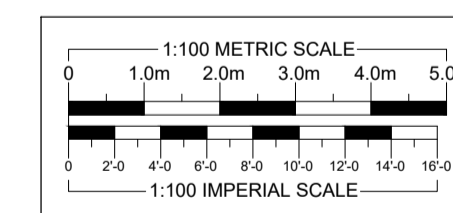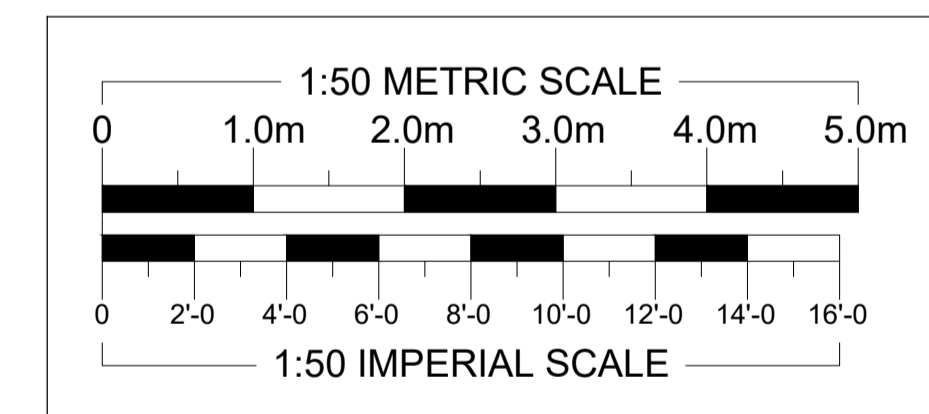


FRONT ELEVATION
(1:100)

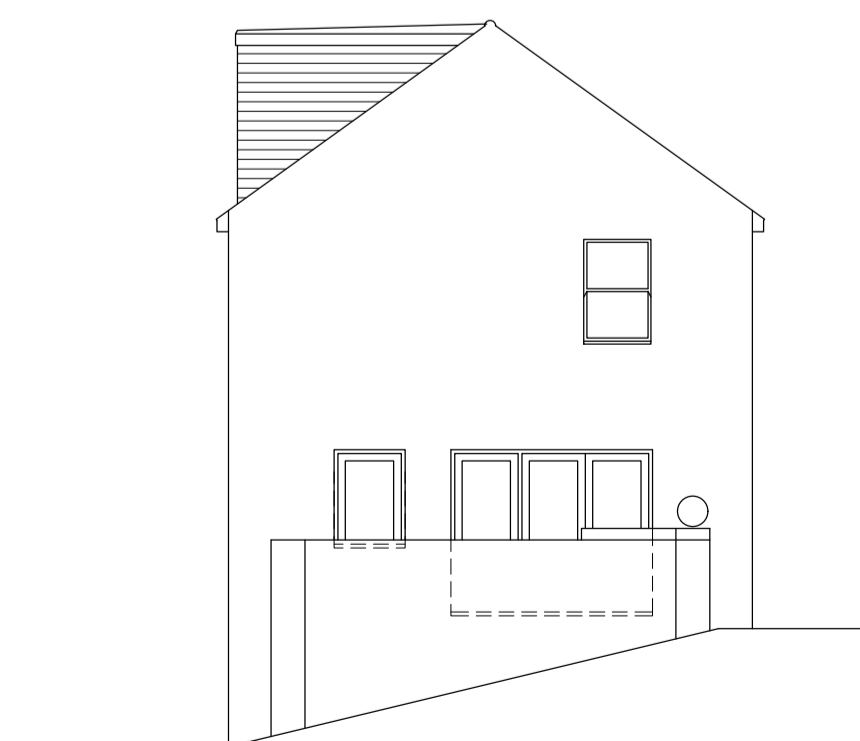

LEFT ELEVATION
(1:100)



REAR ELEVATION
(1:100)

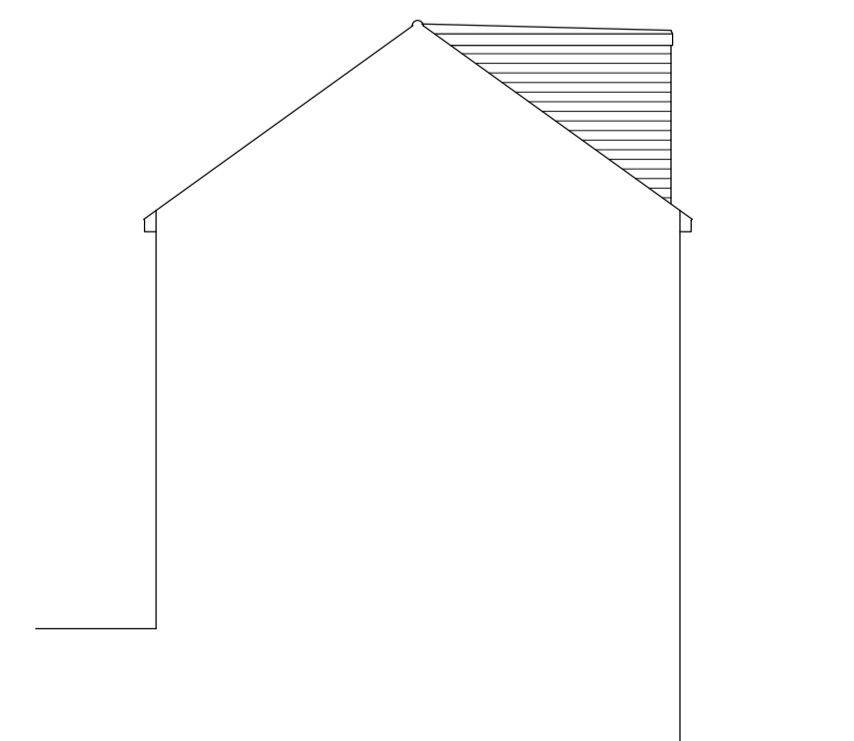

RIGHT ELEVATION
(1:100)

REVISIONS	DATE
ARTHUR J. FERRYMAN & ASSOCIATES	
ARCHITECTURAL CONSULTANTS • SURVEYORS	
128 HIGH STREET • BUSHEY • HERTS • WD23 3DE Tel: 020 8950 0508 Email: office@ajferryman.co.uk	
TITLE PROPOSED LOFT CONVERSION AND ALTERATIONS	
ADDRESS 10 Fairfax Place London NW6 4EH	
CLIENT MR A RAHAMIM	DATE 10/24
SCALE AS SHOWN @A1	DRAWN
DRAWING 224124/02	REV.