



- Notes
- 1- This drawing is not for construction
 - 2- All Dimension are in millimeters
 - 3- Dimensions are not to be scaled directly from drawings
 - 4- All dimensions are to be checked on site and the Architect is to be inform of any discrepancies before construction commences
 - 5- All references to drawings refer to current revision of that drawing
 - 6- The Copyright of this drawing belongs to ArchPL Ltd.

 

scale 1:100

- Existing Wall
- Wall/partition to be removed
- Proposed wall/partition

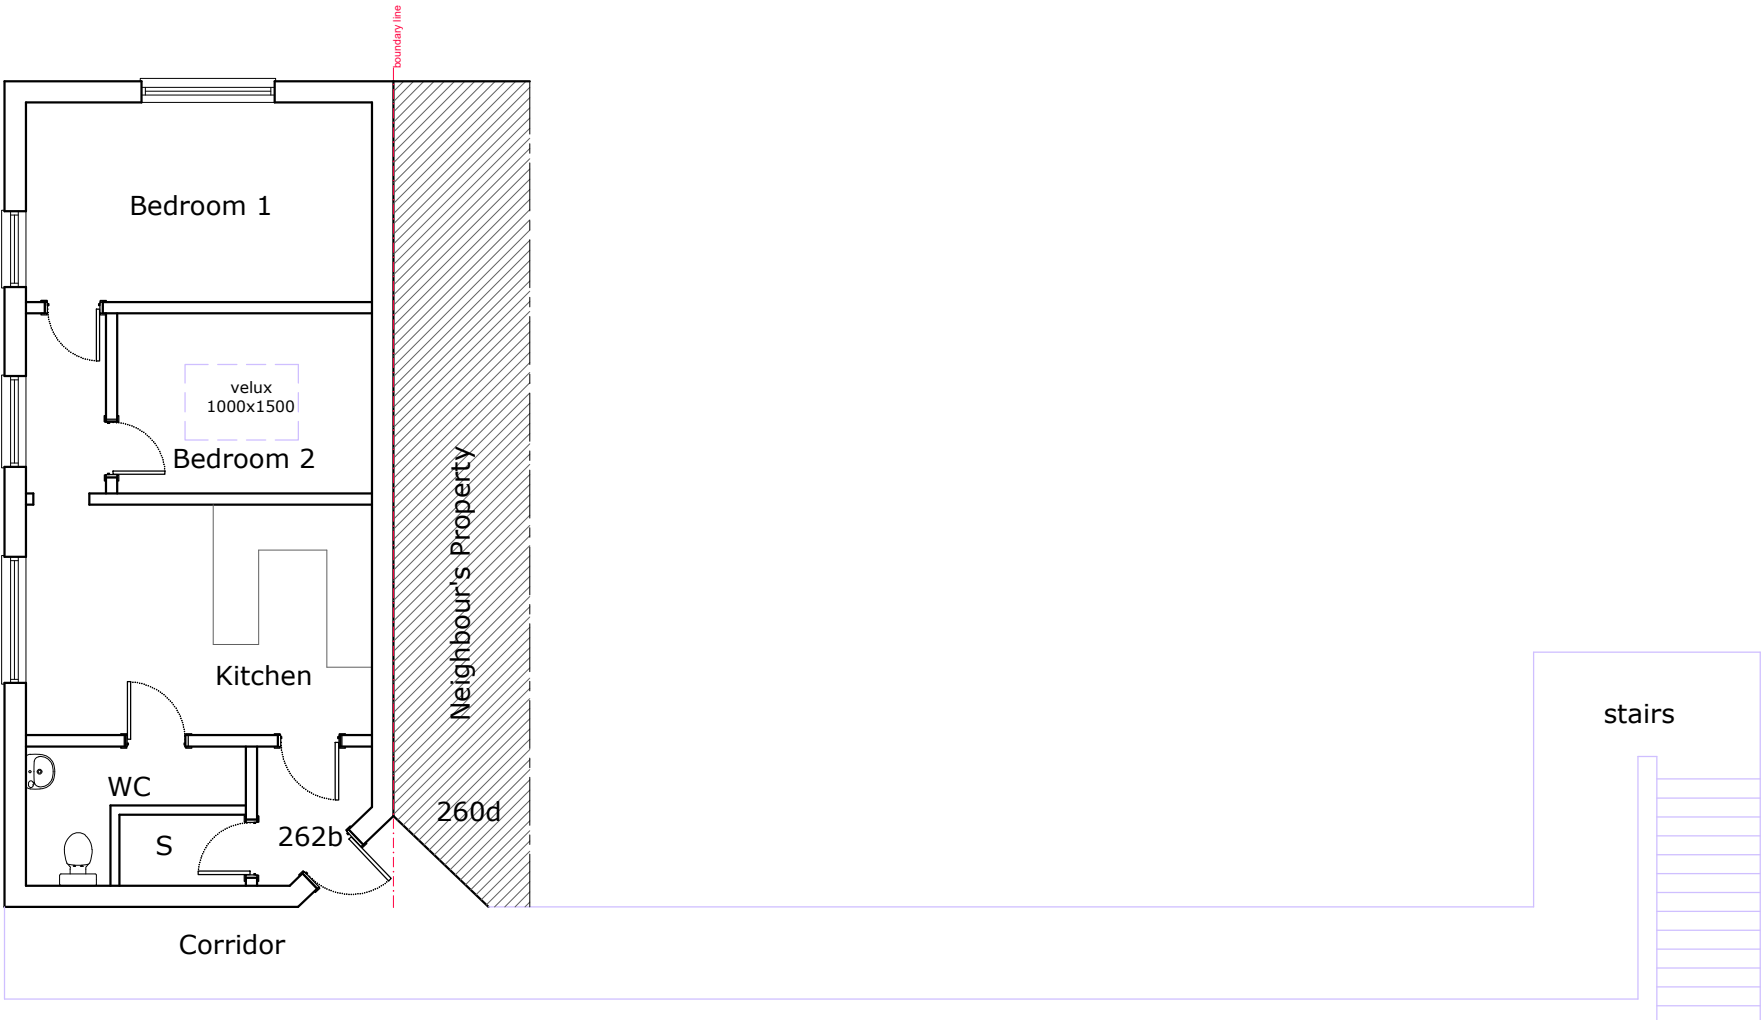

Existing First Floor Plan
GIA: 46.88m²

Rev.	Date	Revisions
A	05.11.2024	Drawing title corrected
FOR PLANNING		
<div> ARCH ARCHITECTURAL DESIGN STUDIO 400 West Green Road, West Green, London, N15 3PX Tel: 07842410527 Web: www.archpl.co.uk</div>		
Client	Mrs. Bitu Torof	
Project	262B Kilburn High Rd, NW6 2BY	
Scale	1/100@A3	Date 05/2024
Drawn By	LLB	Checked By AEC
Project No.	Drawing No.	Revision
24-05	A101	A
Drawing title		
Existing First Floor Plan		