



Do not scale from this drawing.
Dimensions are to be verified on site prior to construction.

Notes


Spot levels based upon local datum of 100.000 set at upper ground floor FFL

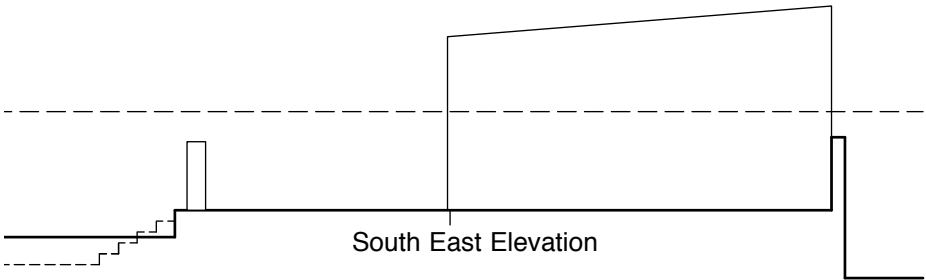


South East Elevation

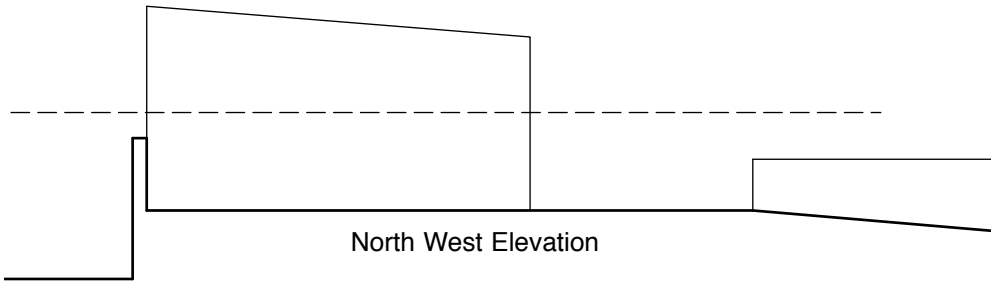


North West Elevation

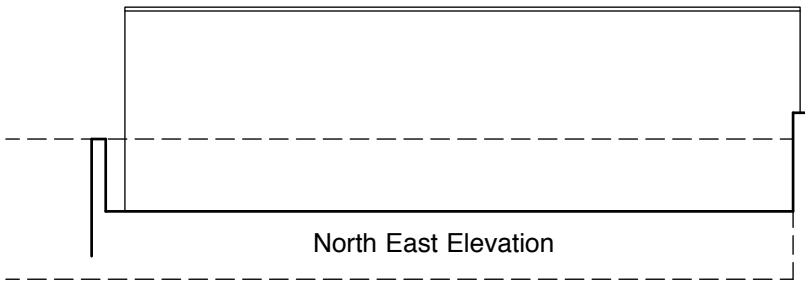



North East Elevation

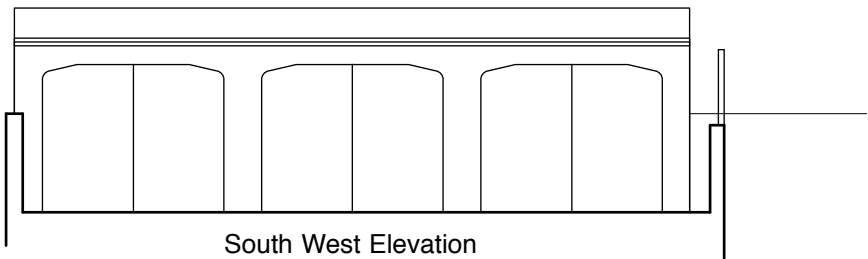

South West Elevation

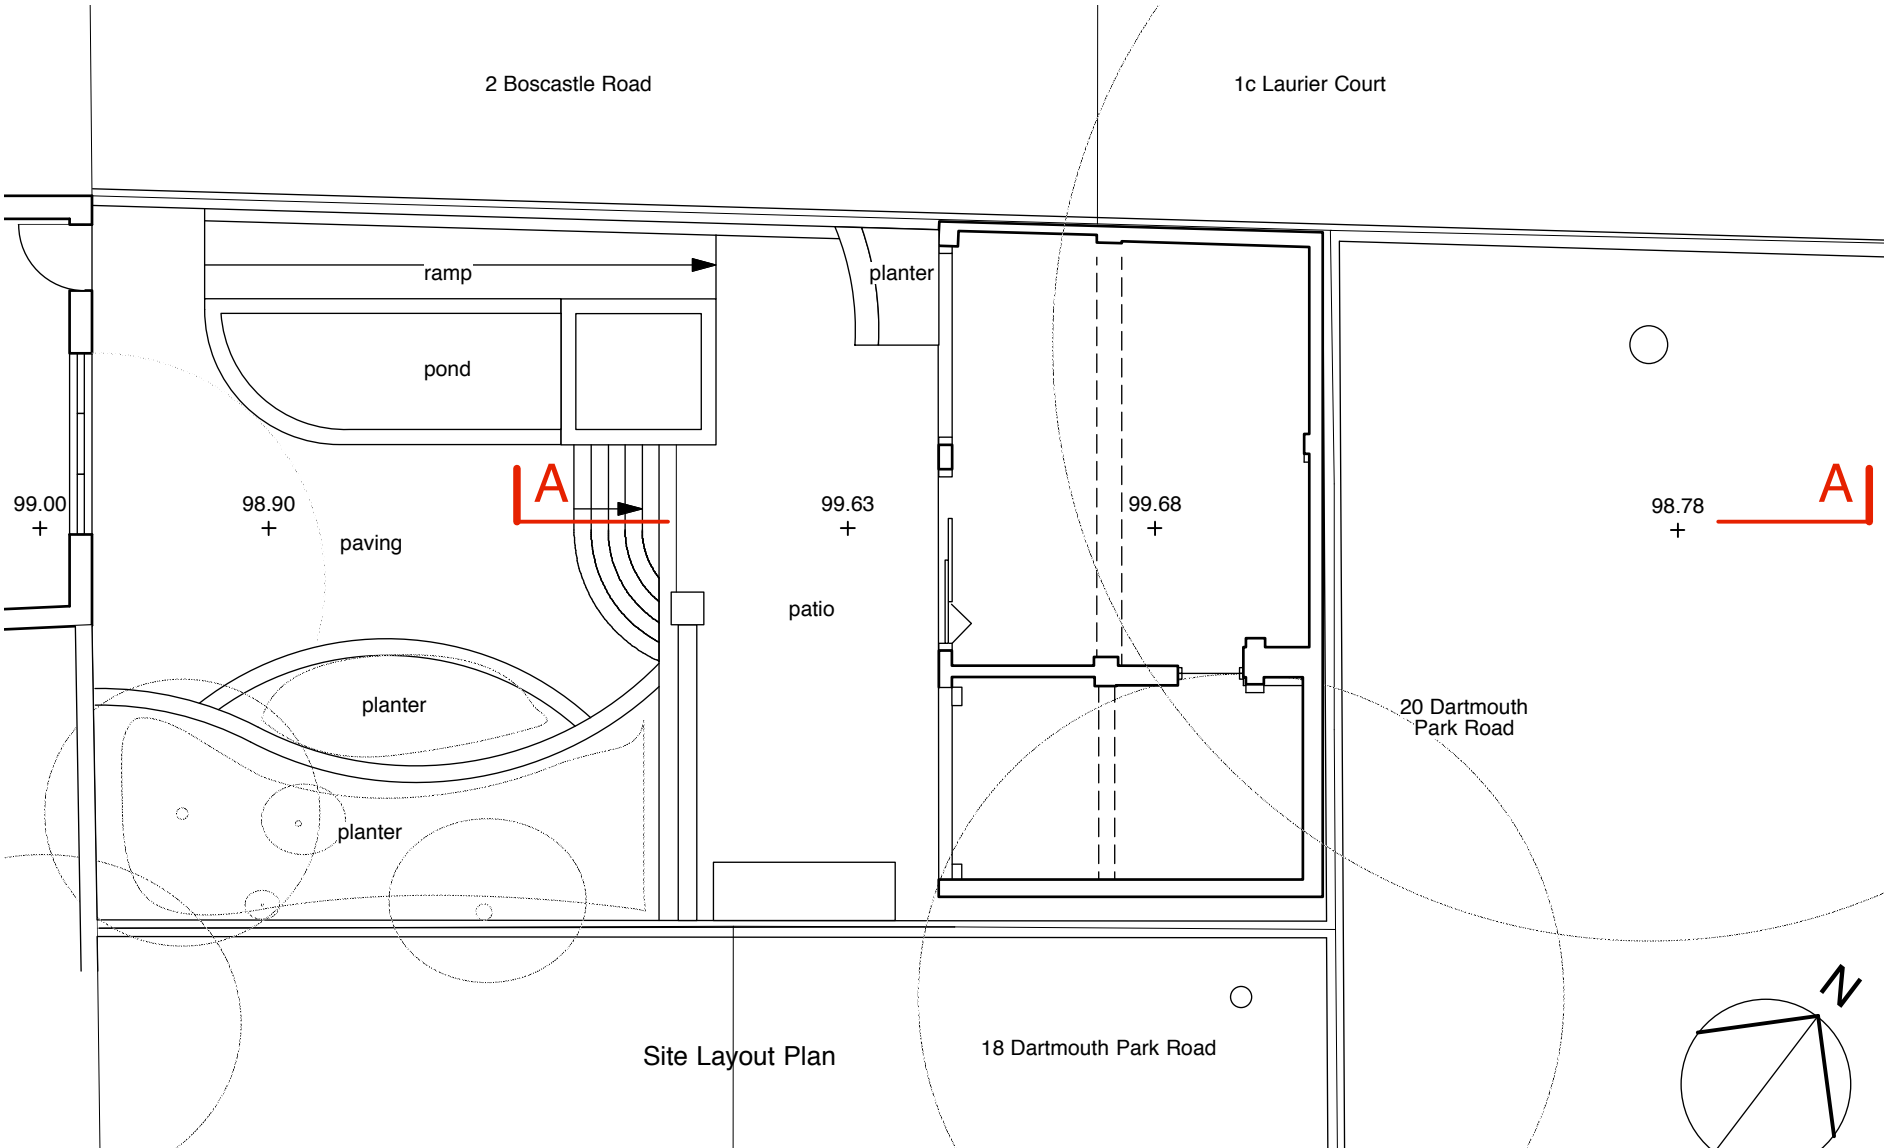

Site Layout Plan

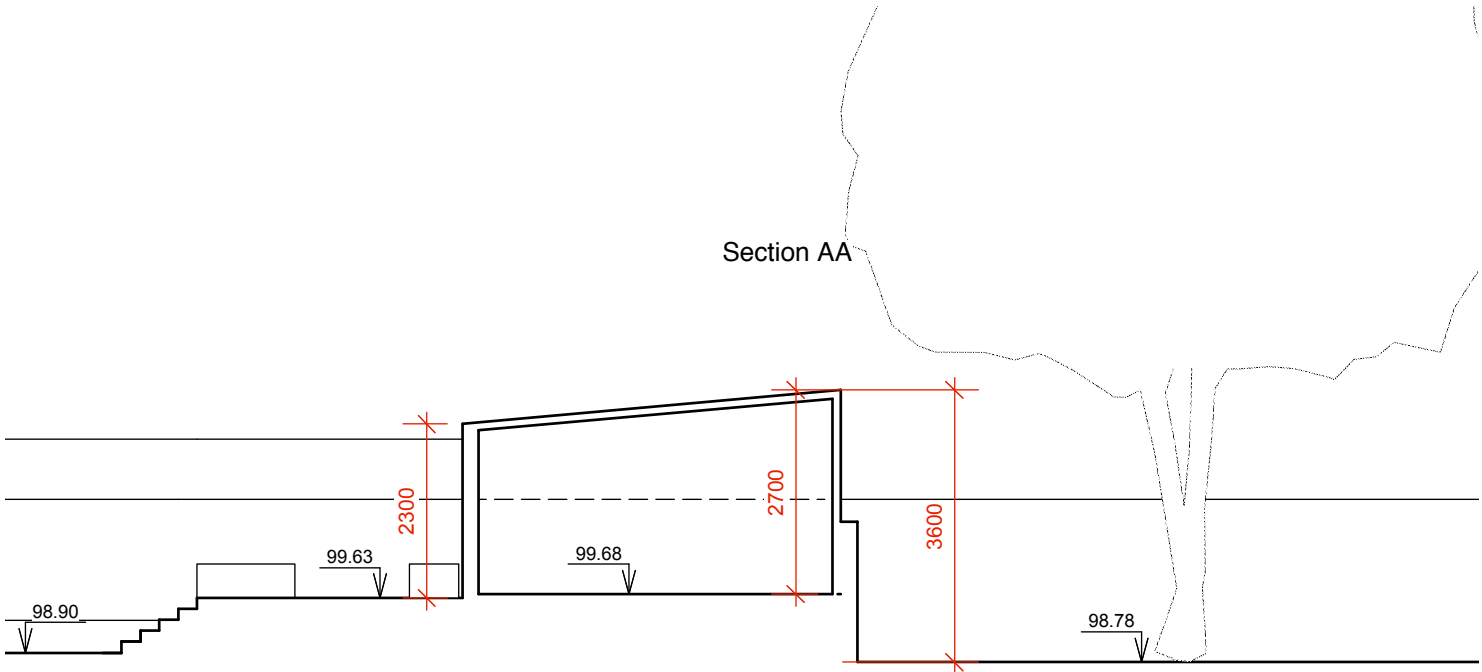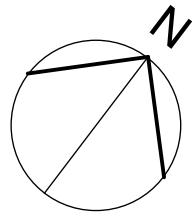

Section AA

Revisions		
A	Garden 20 Dartmouth Park Rd added	10/24

4orm

1-5 Offord Street London N1 1DH

studio@4orm.co.uk
www.4orm.co.uk

Project
2a Boscastle Road
London NW5 1EG

Drawing Title
Existing
Rear Garden Annexe

Drawing Status

Date	Scale @ A3	Drawn
august 24	1:100	

Drawing Number
4180-X.405_A