


ALL DIMENSIONS, SETTING OUT INFORMATION AND LEVELS MUST BE CHECKED ON SITE BEFORE ANY MATERIALS ARE ORDERED OR WORK COMMENCES ON SITE. COPYRIGHT HWO LTD.


NOTES

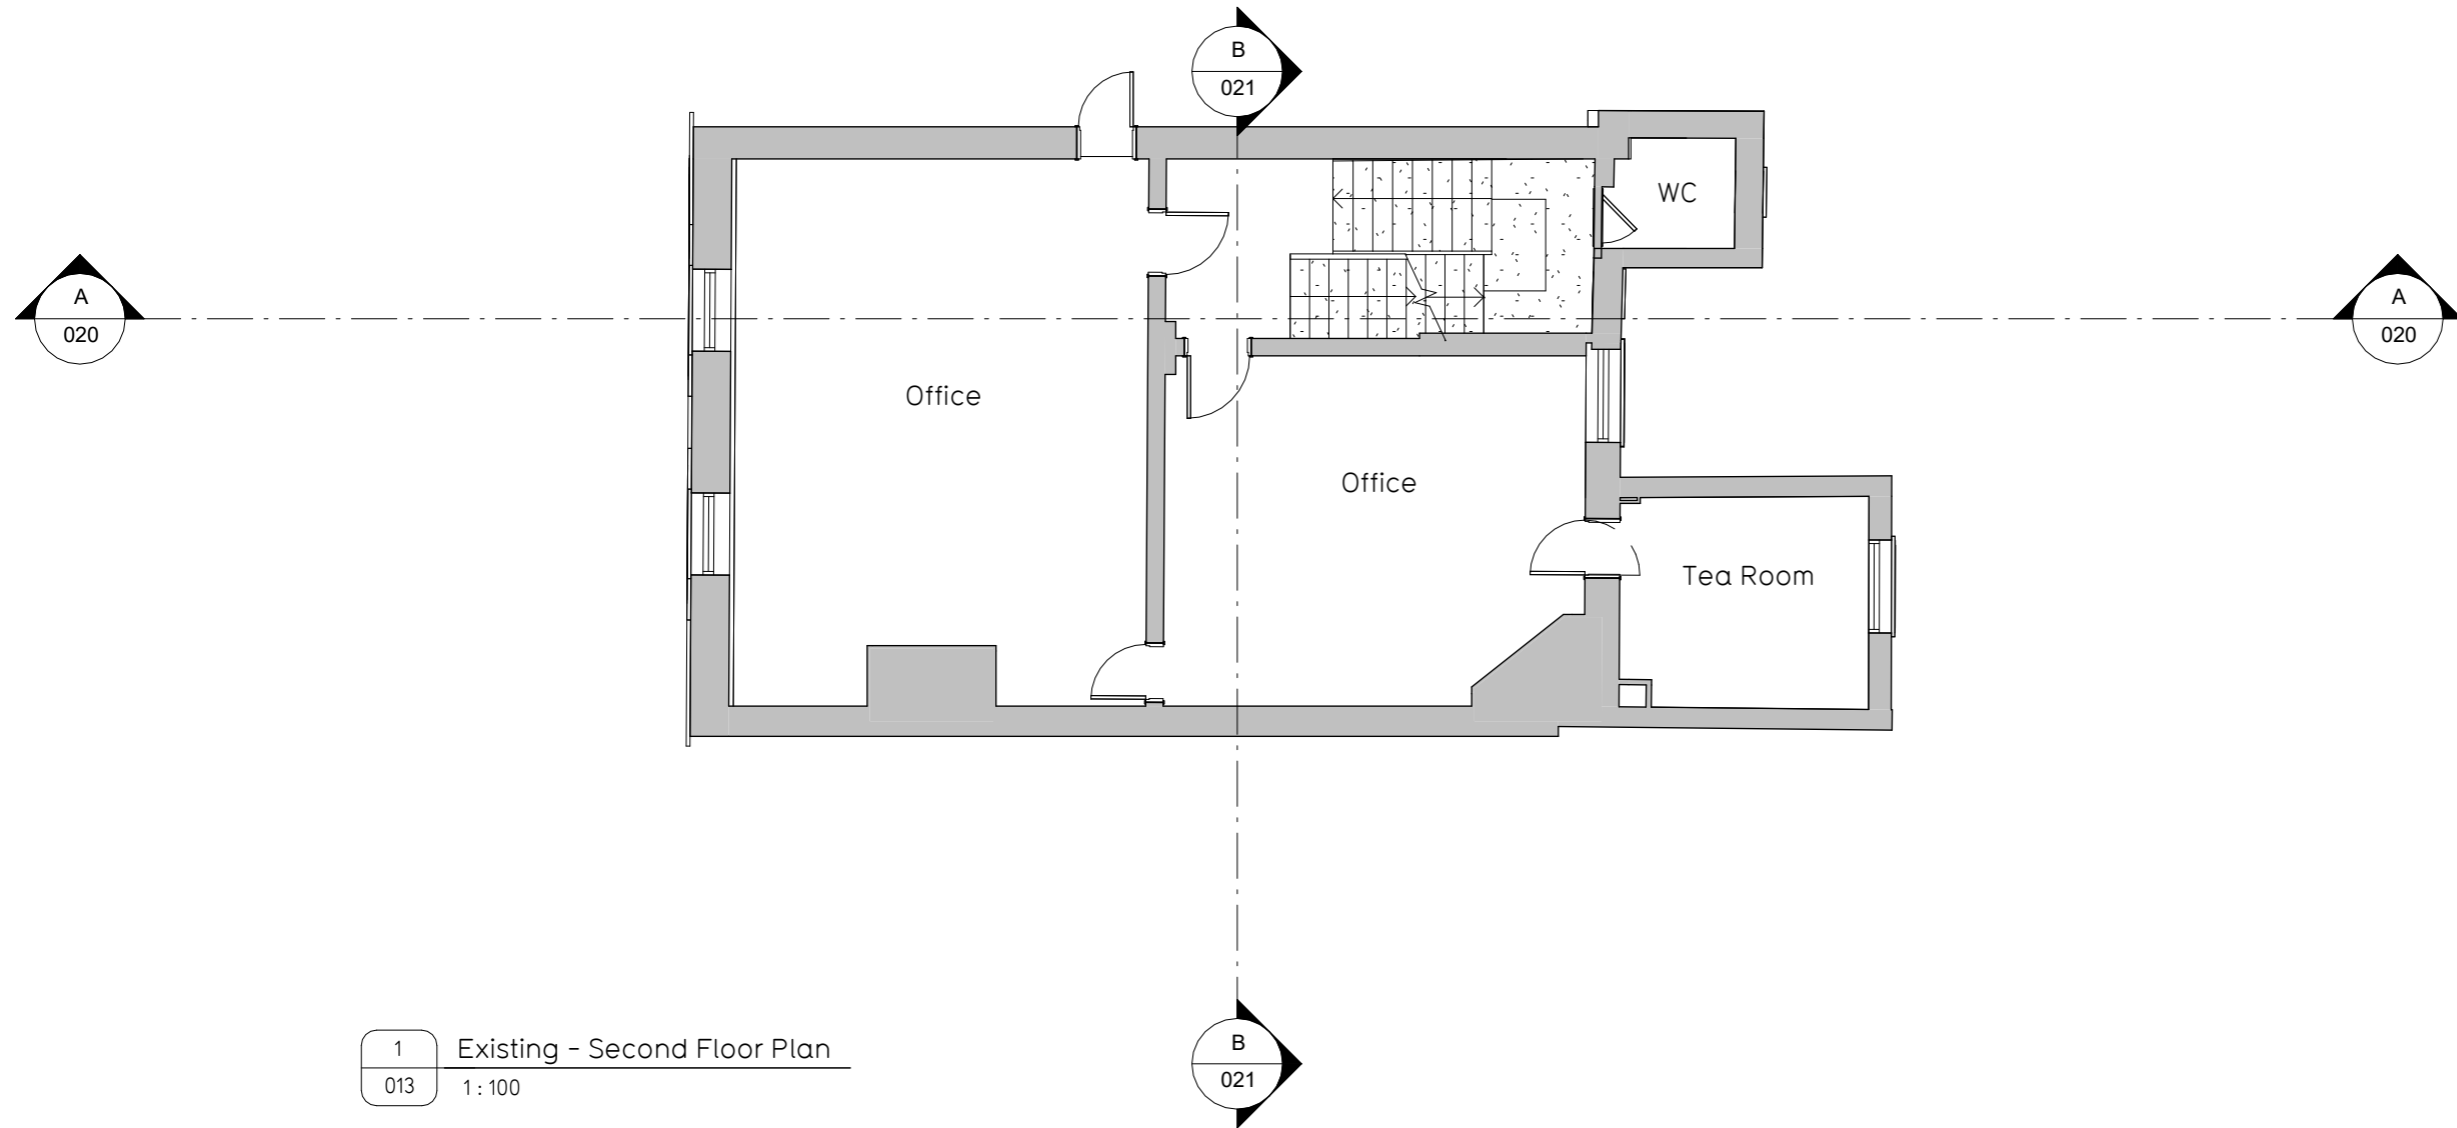

1 Existing - Second Floor Plan
013 1:100

Revisions

Stage
Planning / LBC Application

 

HWO Architects
G06 Brickfields
37 Cremer Street
London E2 8HD
T +44 (0)20 7566 0006
E info@hwo-architects.com

Job title
14 Red Lion Square, London, WC1R 4QH

Drawing title
Existing Second Floor Plan

Created by	Checked by	Scale	Date
NM	NK	As noted @ A3	25 Sep 2024

Job	Stage	Drawing	Revision
966	- 2b -	013	

