


ALL DIMENSIONS, SETTING OUT INFORMATION AND LEVELS MUST BE CHECKED ON SITE BEFORE ANY MATERIALS ARE ORDERED OR WORK COMMENCES ON SITE. COPYRIGHT HWO LTD.


NOTES

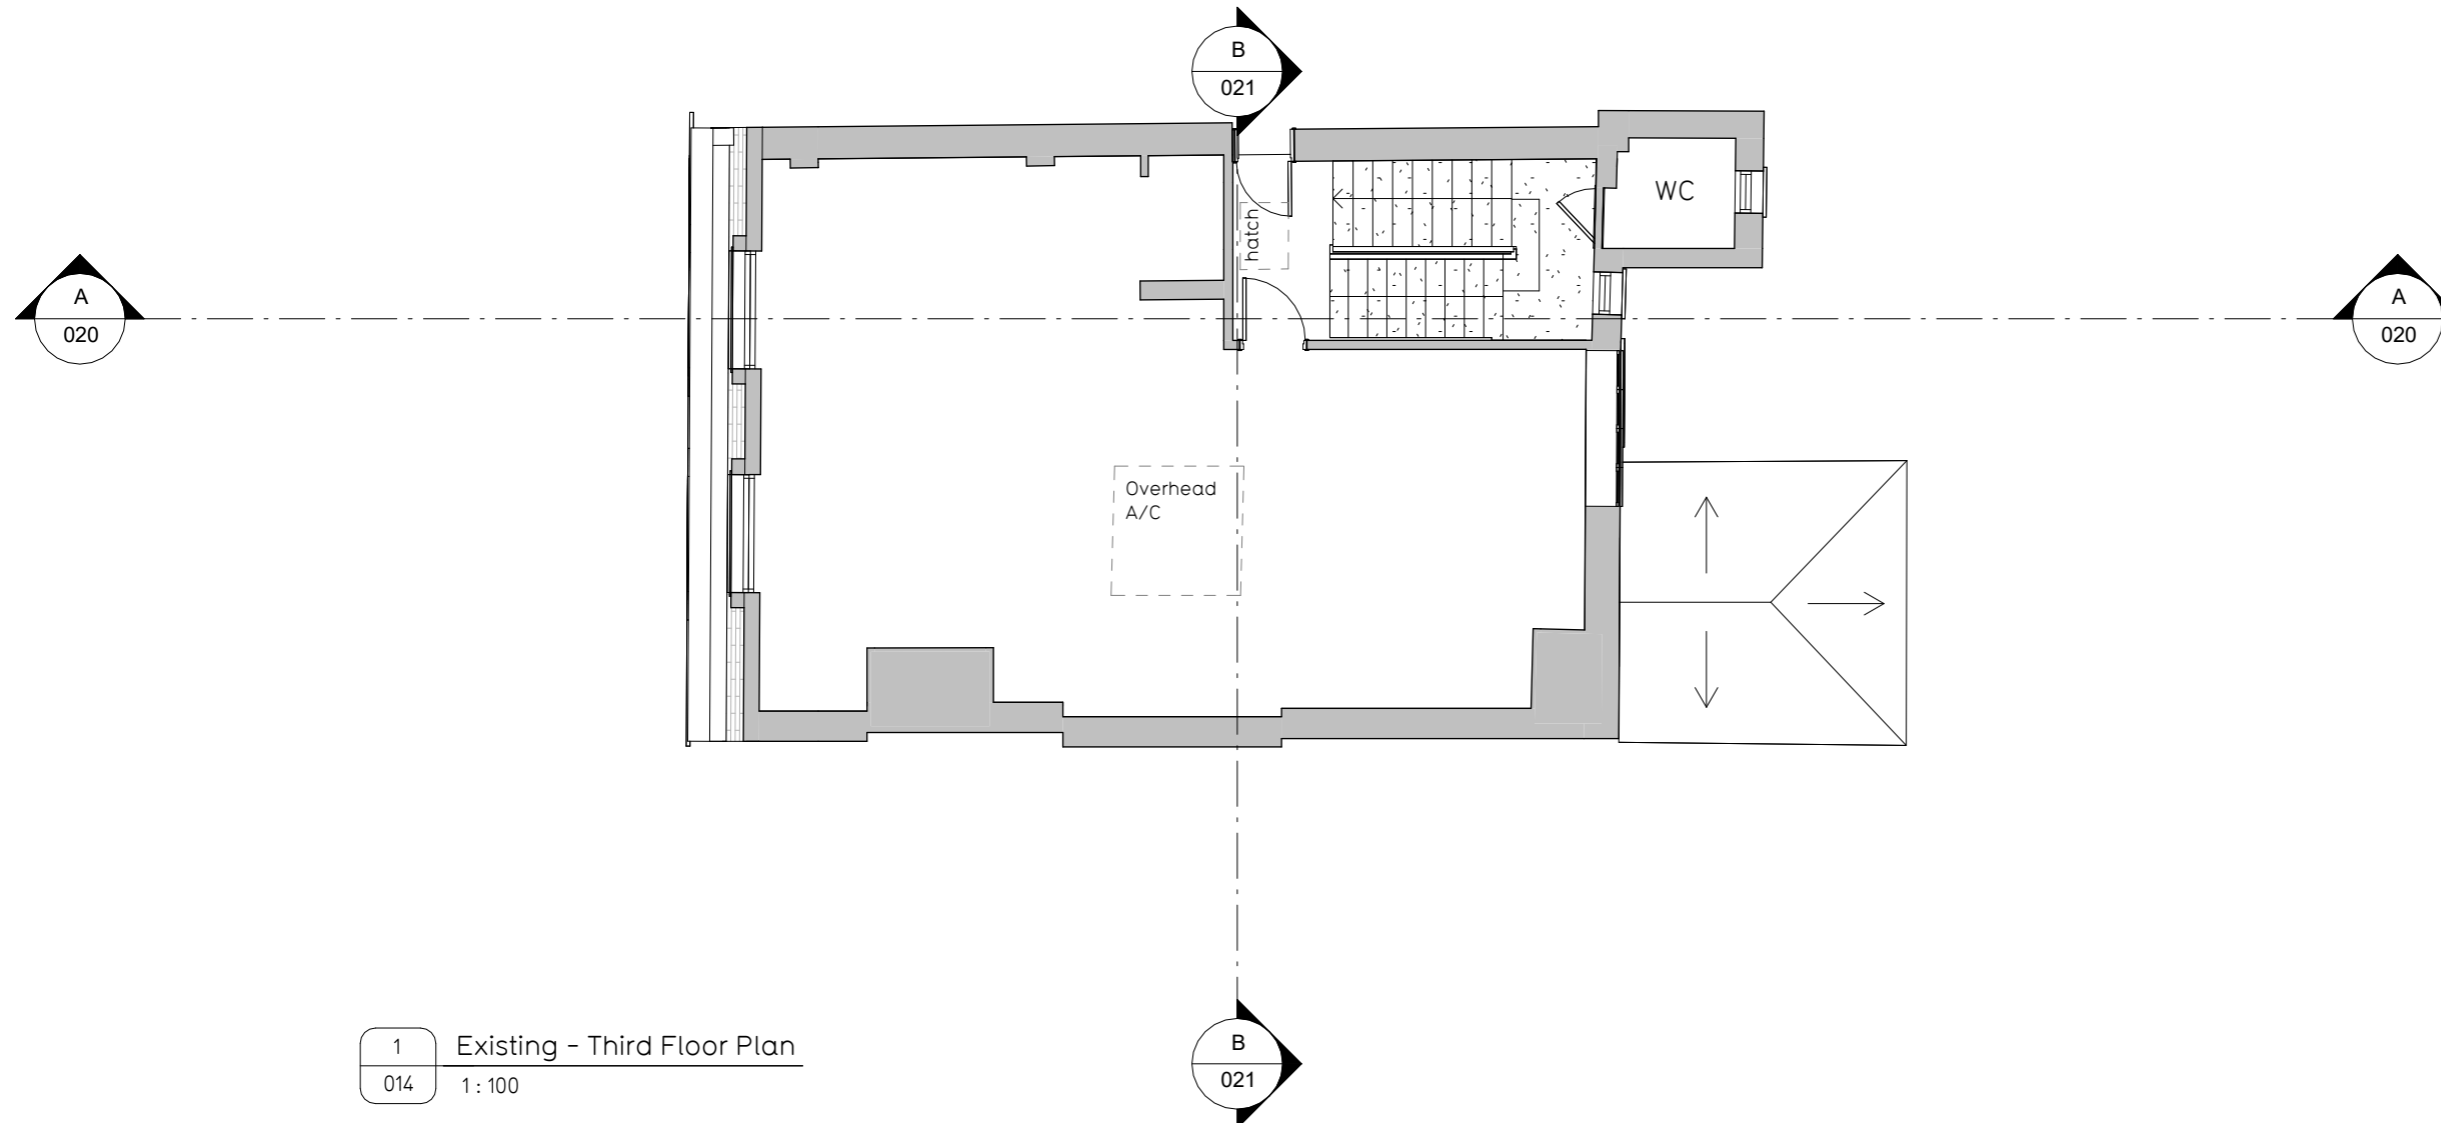

1 Existing - Third Floor Plan  
014 1:100

Revisions

Stage  
Planning / LBC Application

 

**HWO Architects**  
G06 Brickfields  
37 Cremer Street  
London E2 8HD  
T +44 (0)20 7566 0006  
E info@hwo-architects.com

Job title  
14 Red Lion Square, London, WC1R 4QH

Drawing title  
Existing Third Floor Plan

Created by	Checked by	Scale	Date
NM	NK	As noted @ A3	25 Sep 2024

Job	Stage	Drawing	Revision
<b>966</b>	<b>- 2b -</b>	<b>014</b>	

